
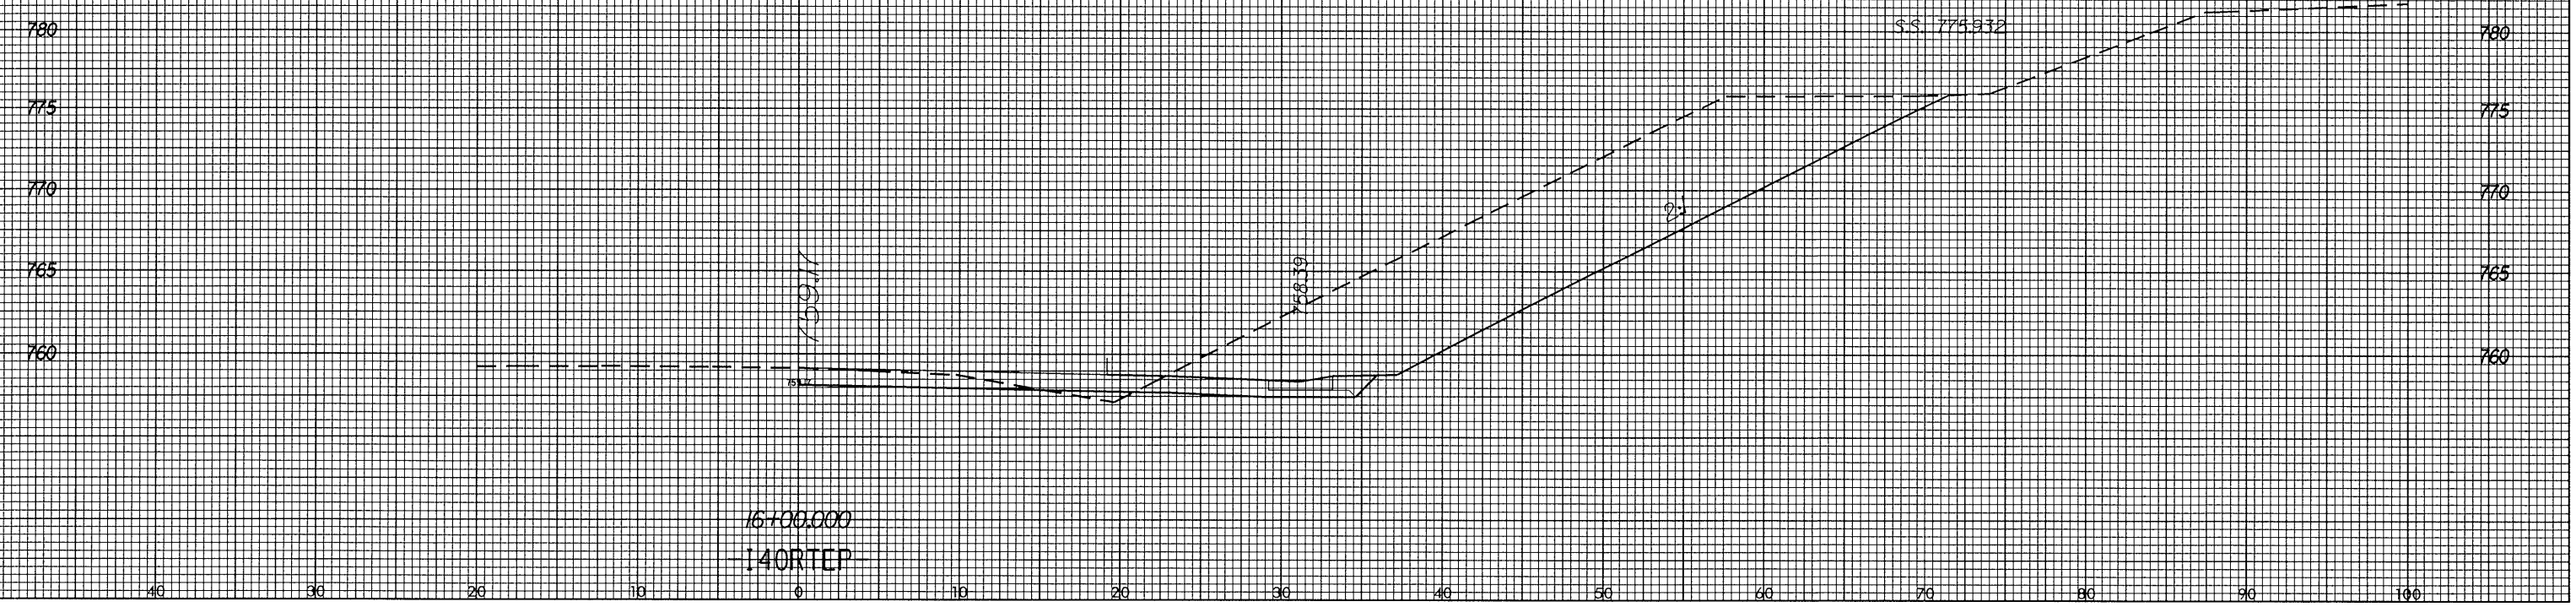


40 30 20 10 0 10 20 30 40 50 60 70 80 90 100

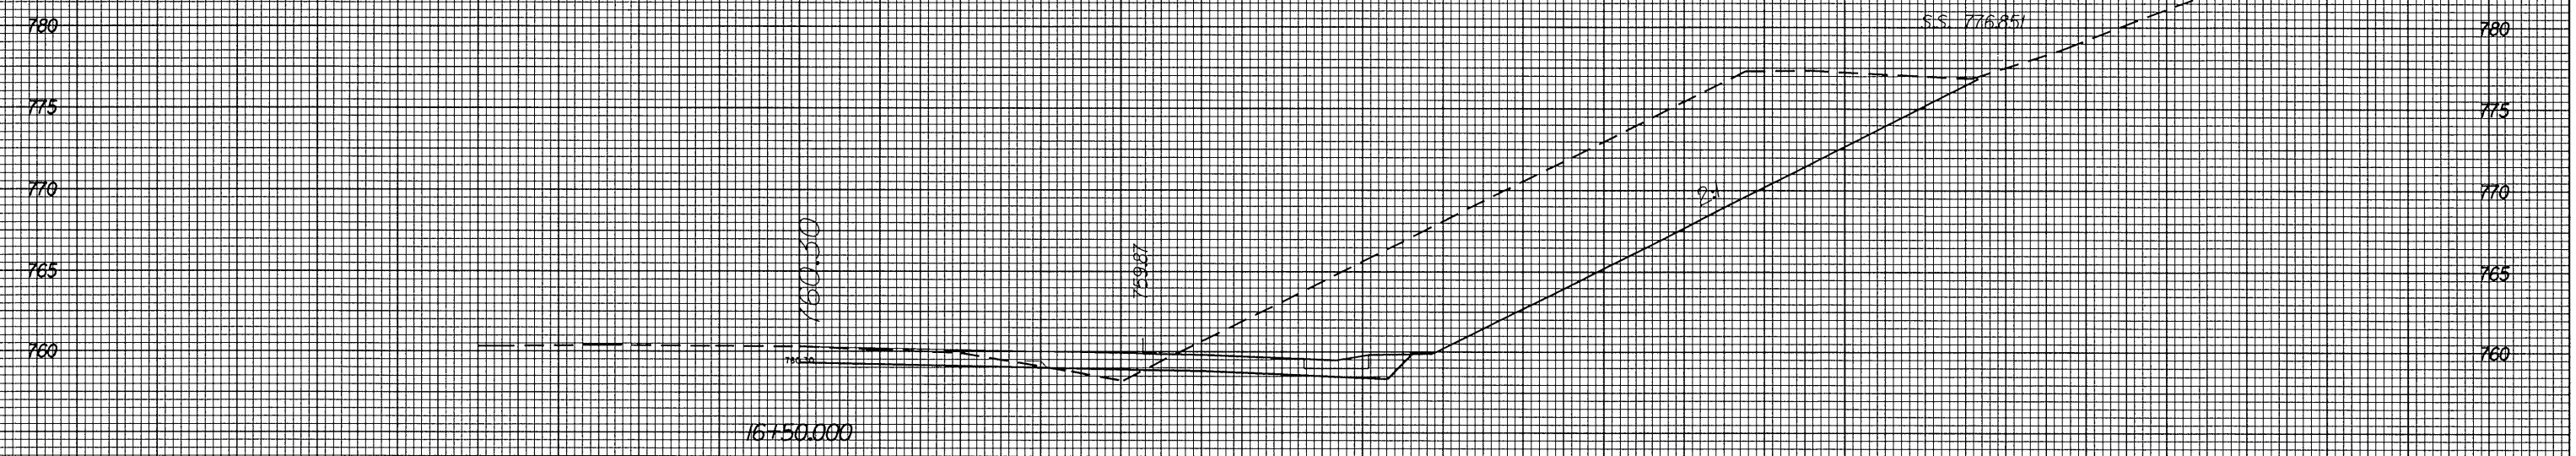

40 30 20 10 0 10 20 30 40 50 60 70 80 90 100