



8/23/99

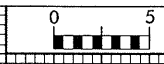

PROJ. REFERENCE NO.	SHEET NO.
I-2102	X-68

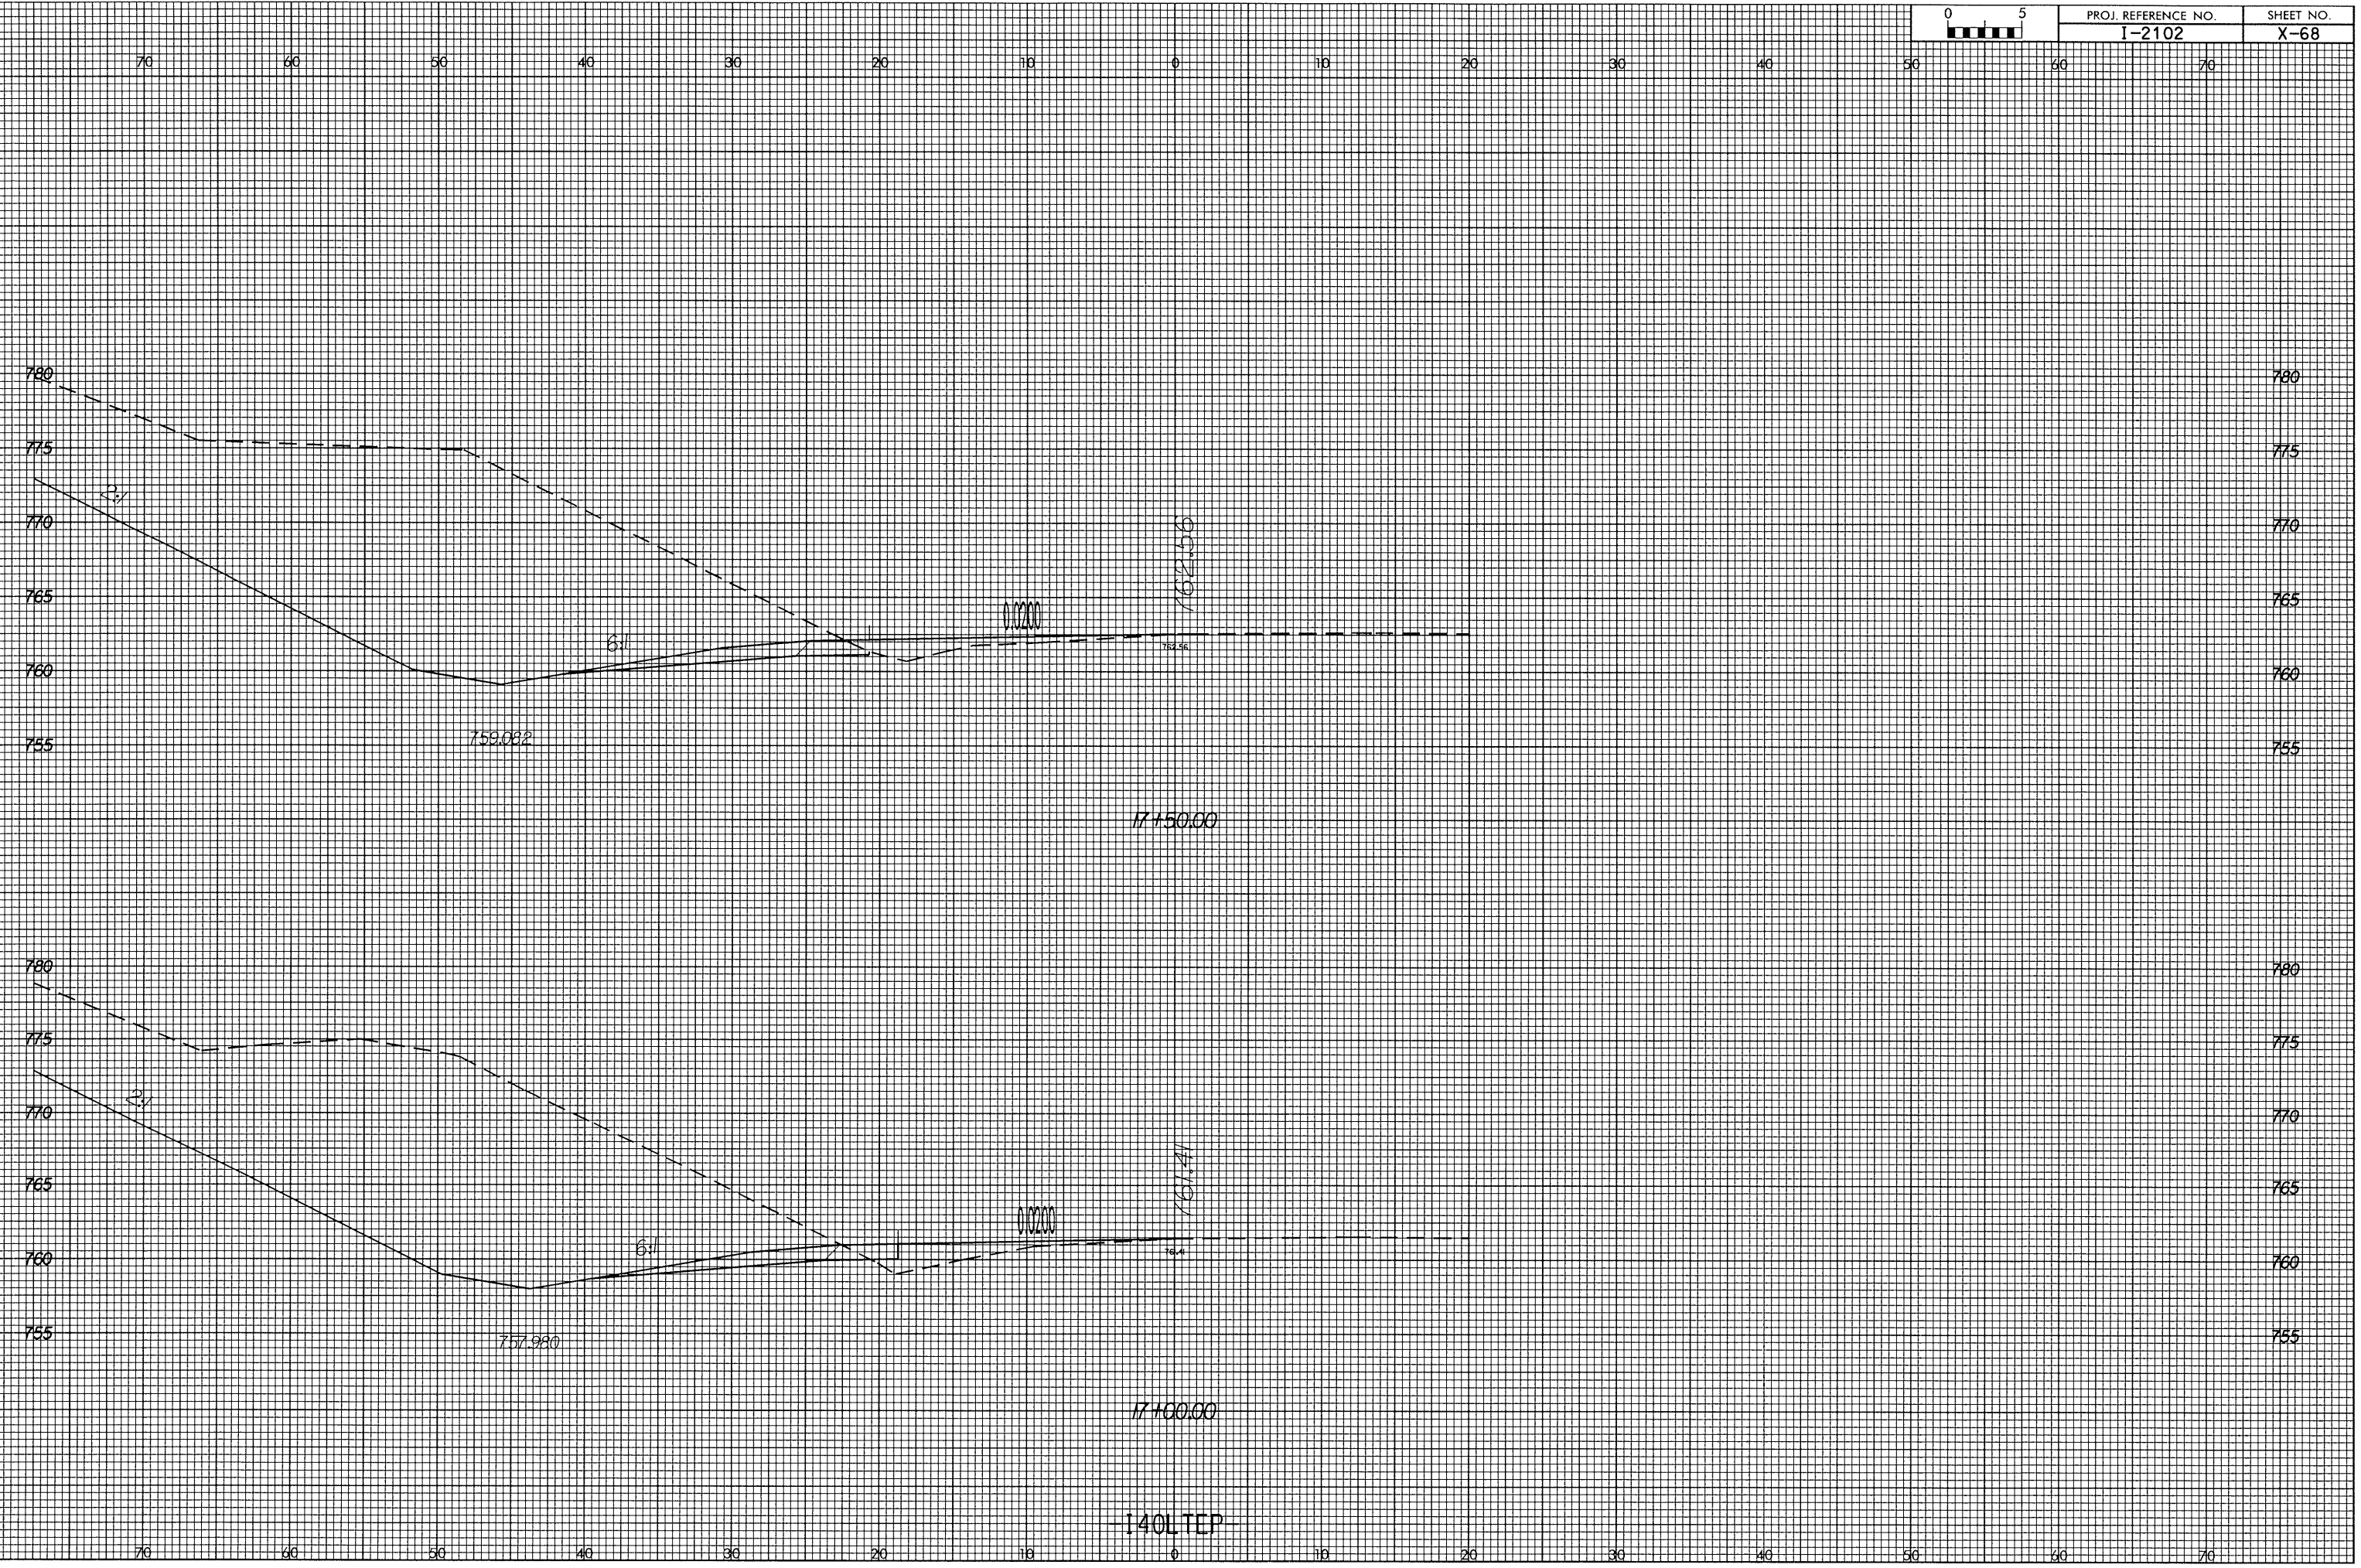

02 JUN 2004 14:14  
D:\2102\17+00\17+00.Plot