


8/23/99

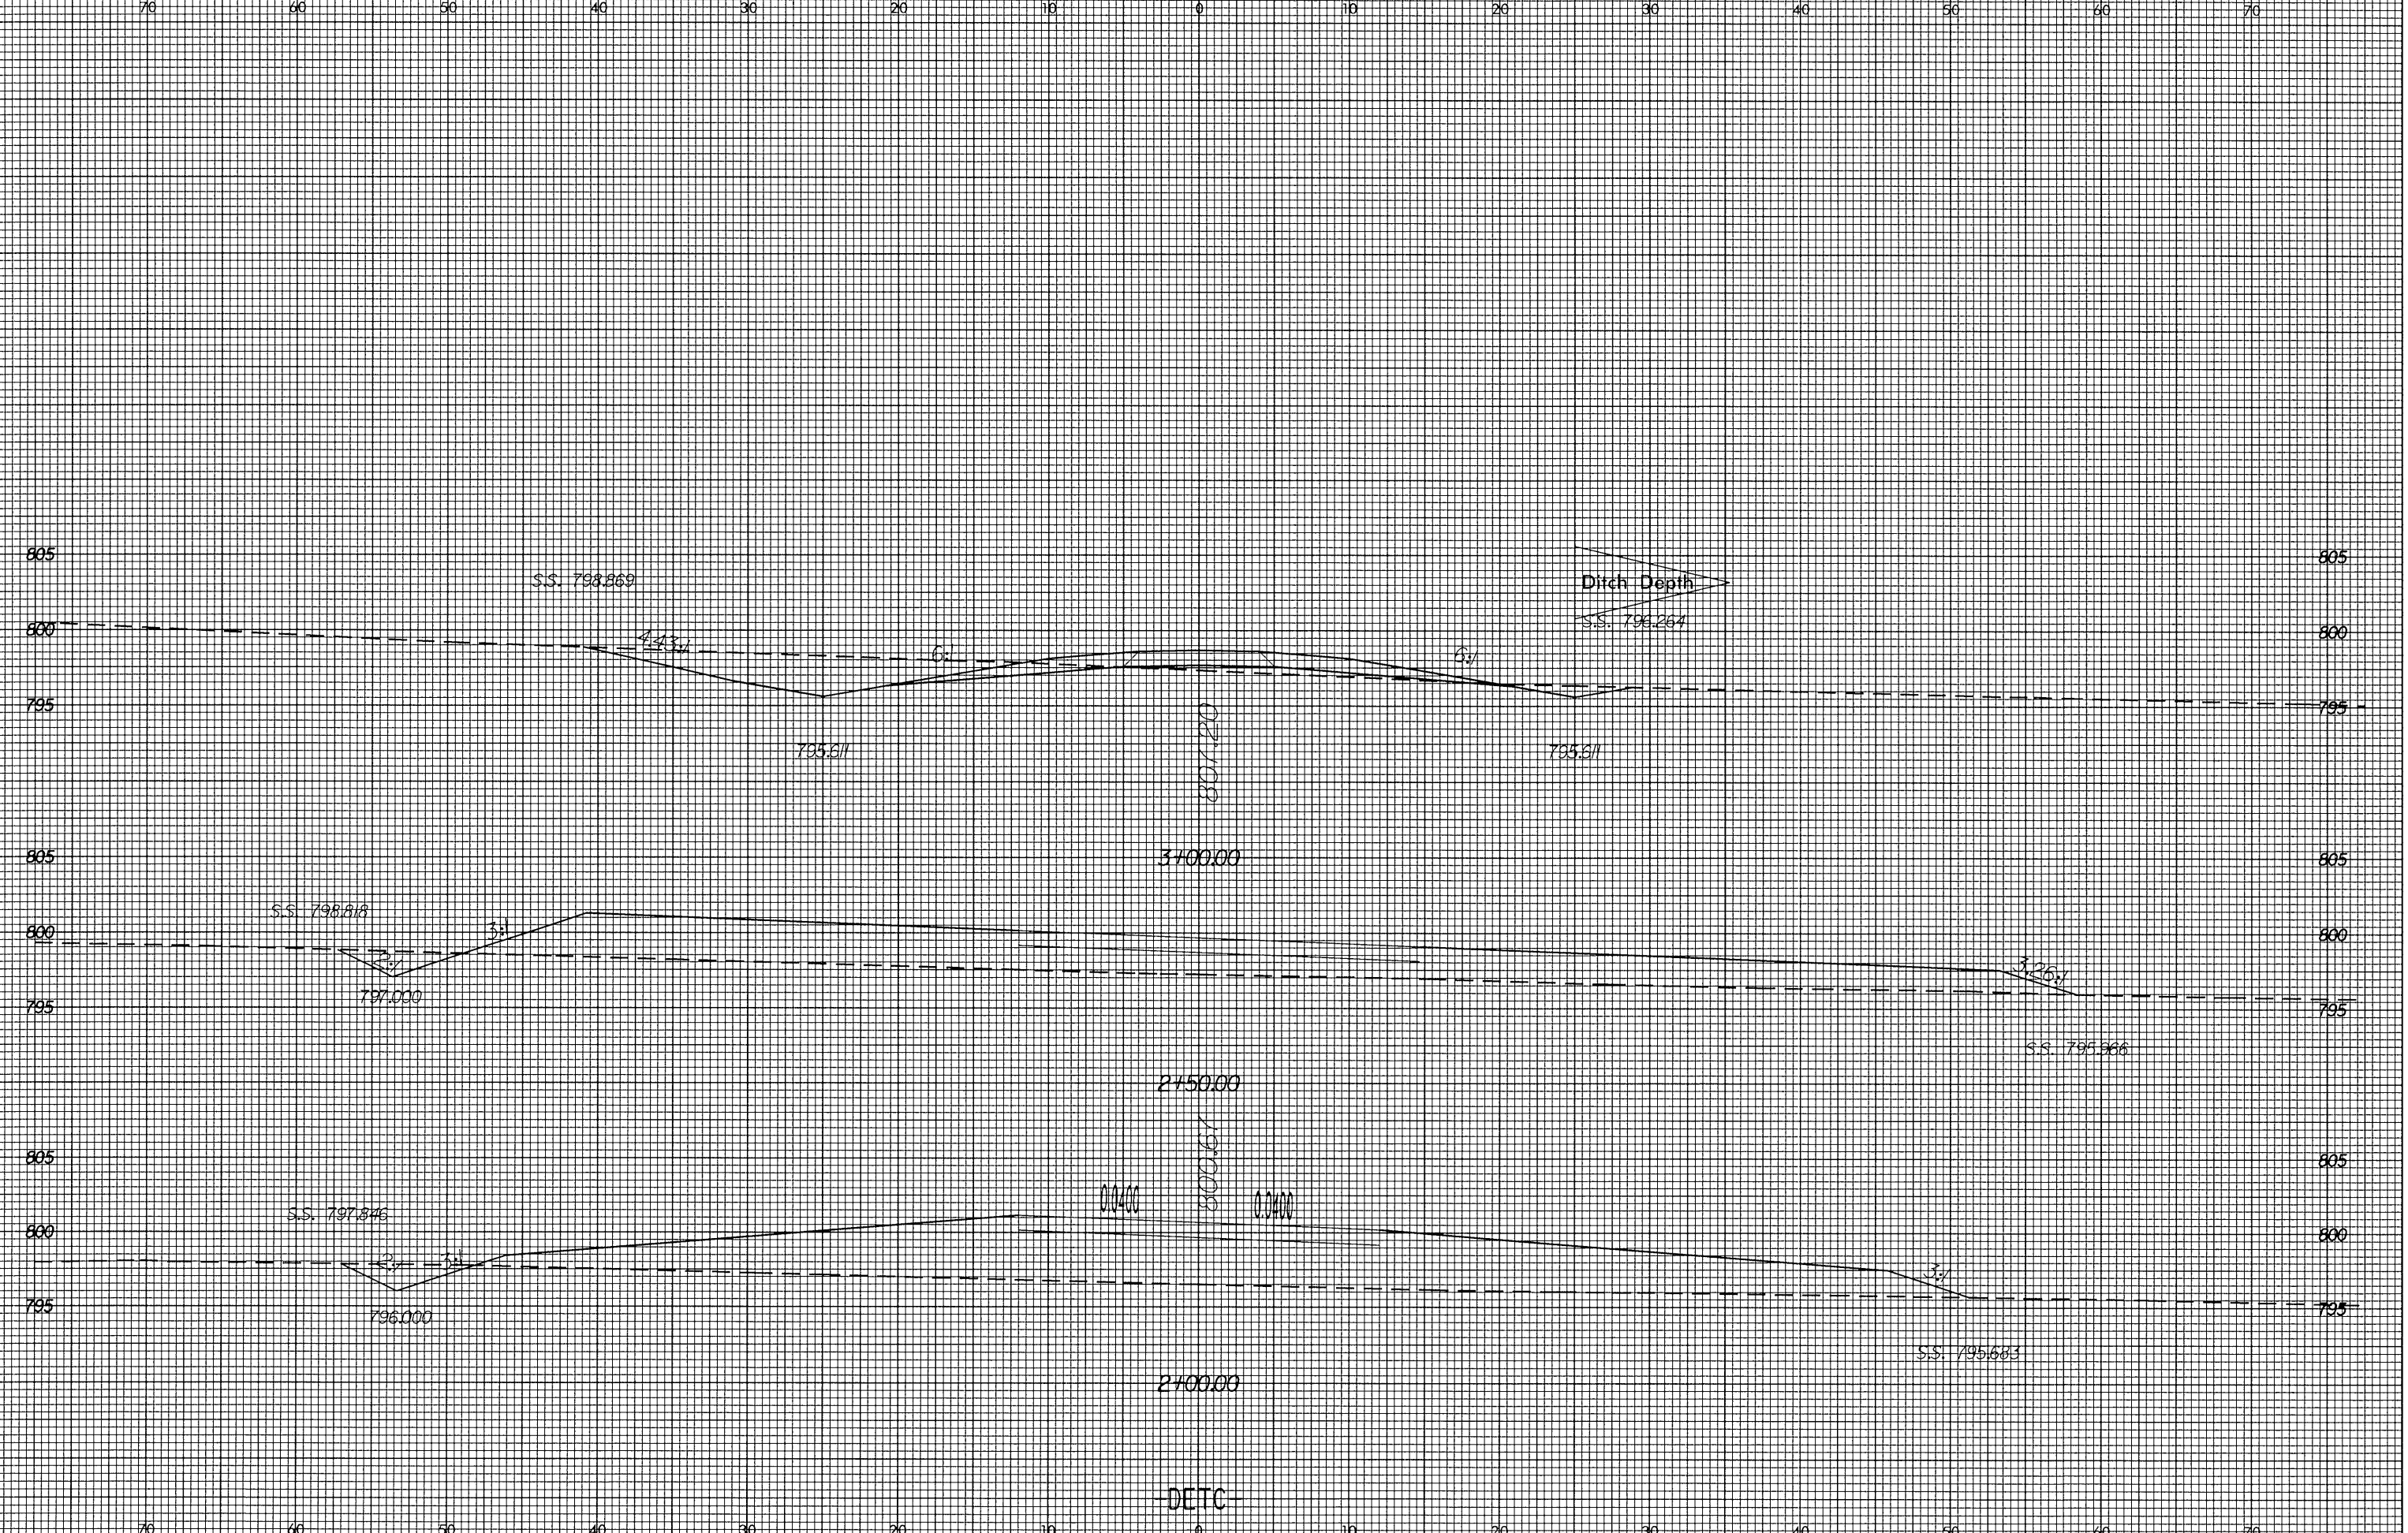

02 JUN 2004 14:26  
C:\JUN04\A\temp\c.dwtc.xpl  
51060111