


8/23/99



PROJ. REFERENCE NO.
I-2102

SHEET NO.
X-43

70 60 50 40 30 20 10 0 10 20 30 40 50 60 70

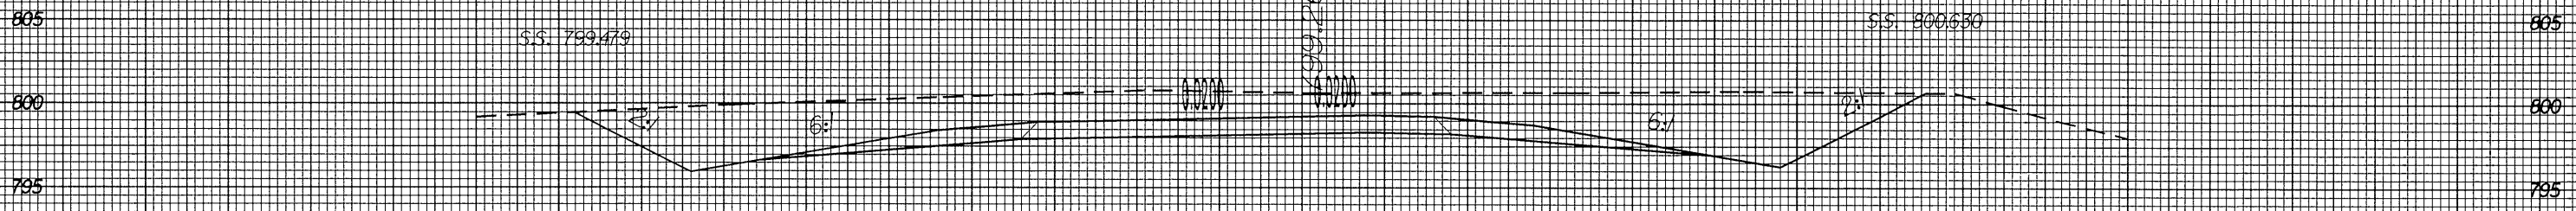

0.0200

799.216


S.S. 799.479

S.S. 800.630

795.955

796.275

9+50.00

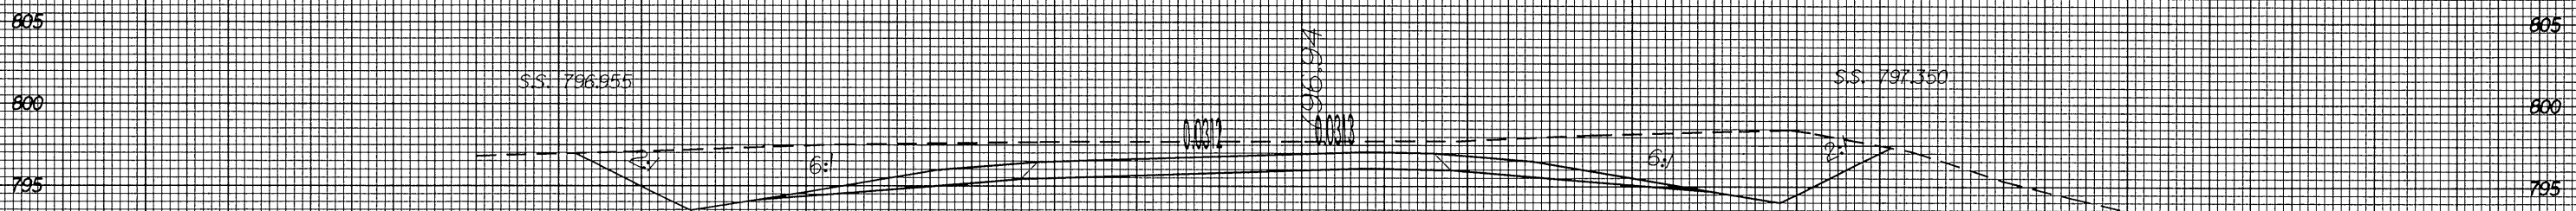

0.0200

796.94

S.S. 796.955

S.S. 797.350

793.461

794.006

9+00.00



0.0500

794.63

S.S. 793.863

S.S. 795.373

790.848

792.018

8+50.00

REV

03 JUN 2004 14:28
R:\2102\form\828
blevud\1

70 60 50 40 30 20 10 0 10 20 30 40 50 60 70