
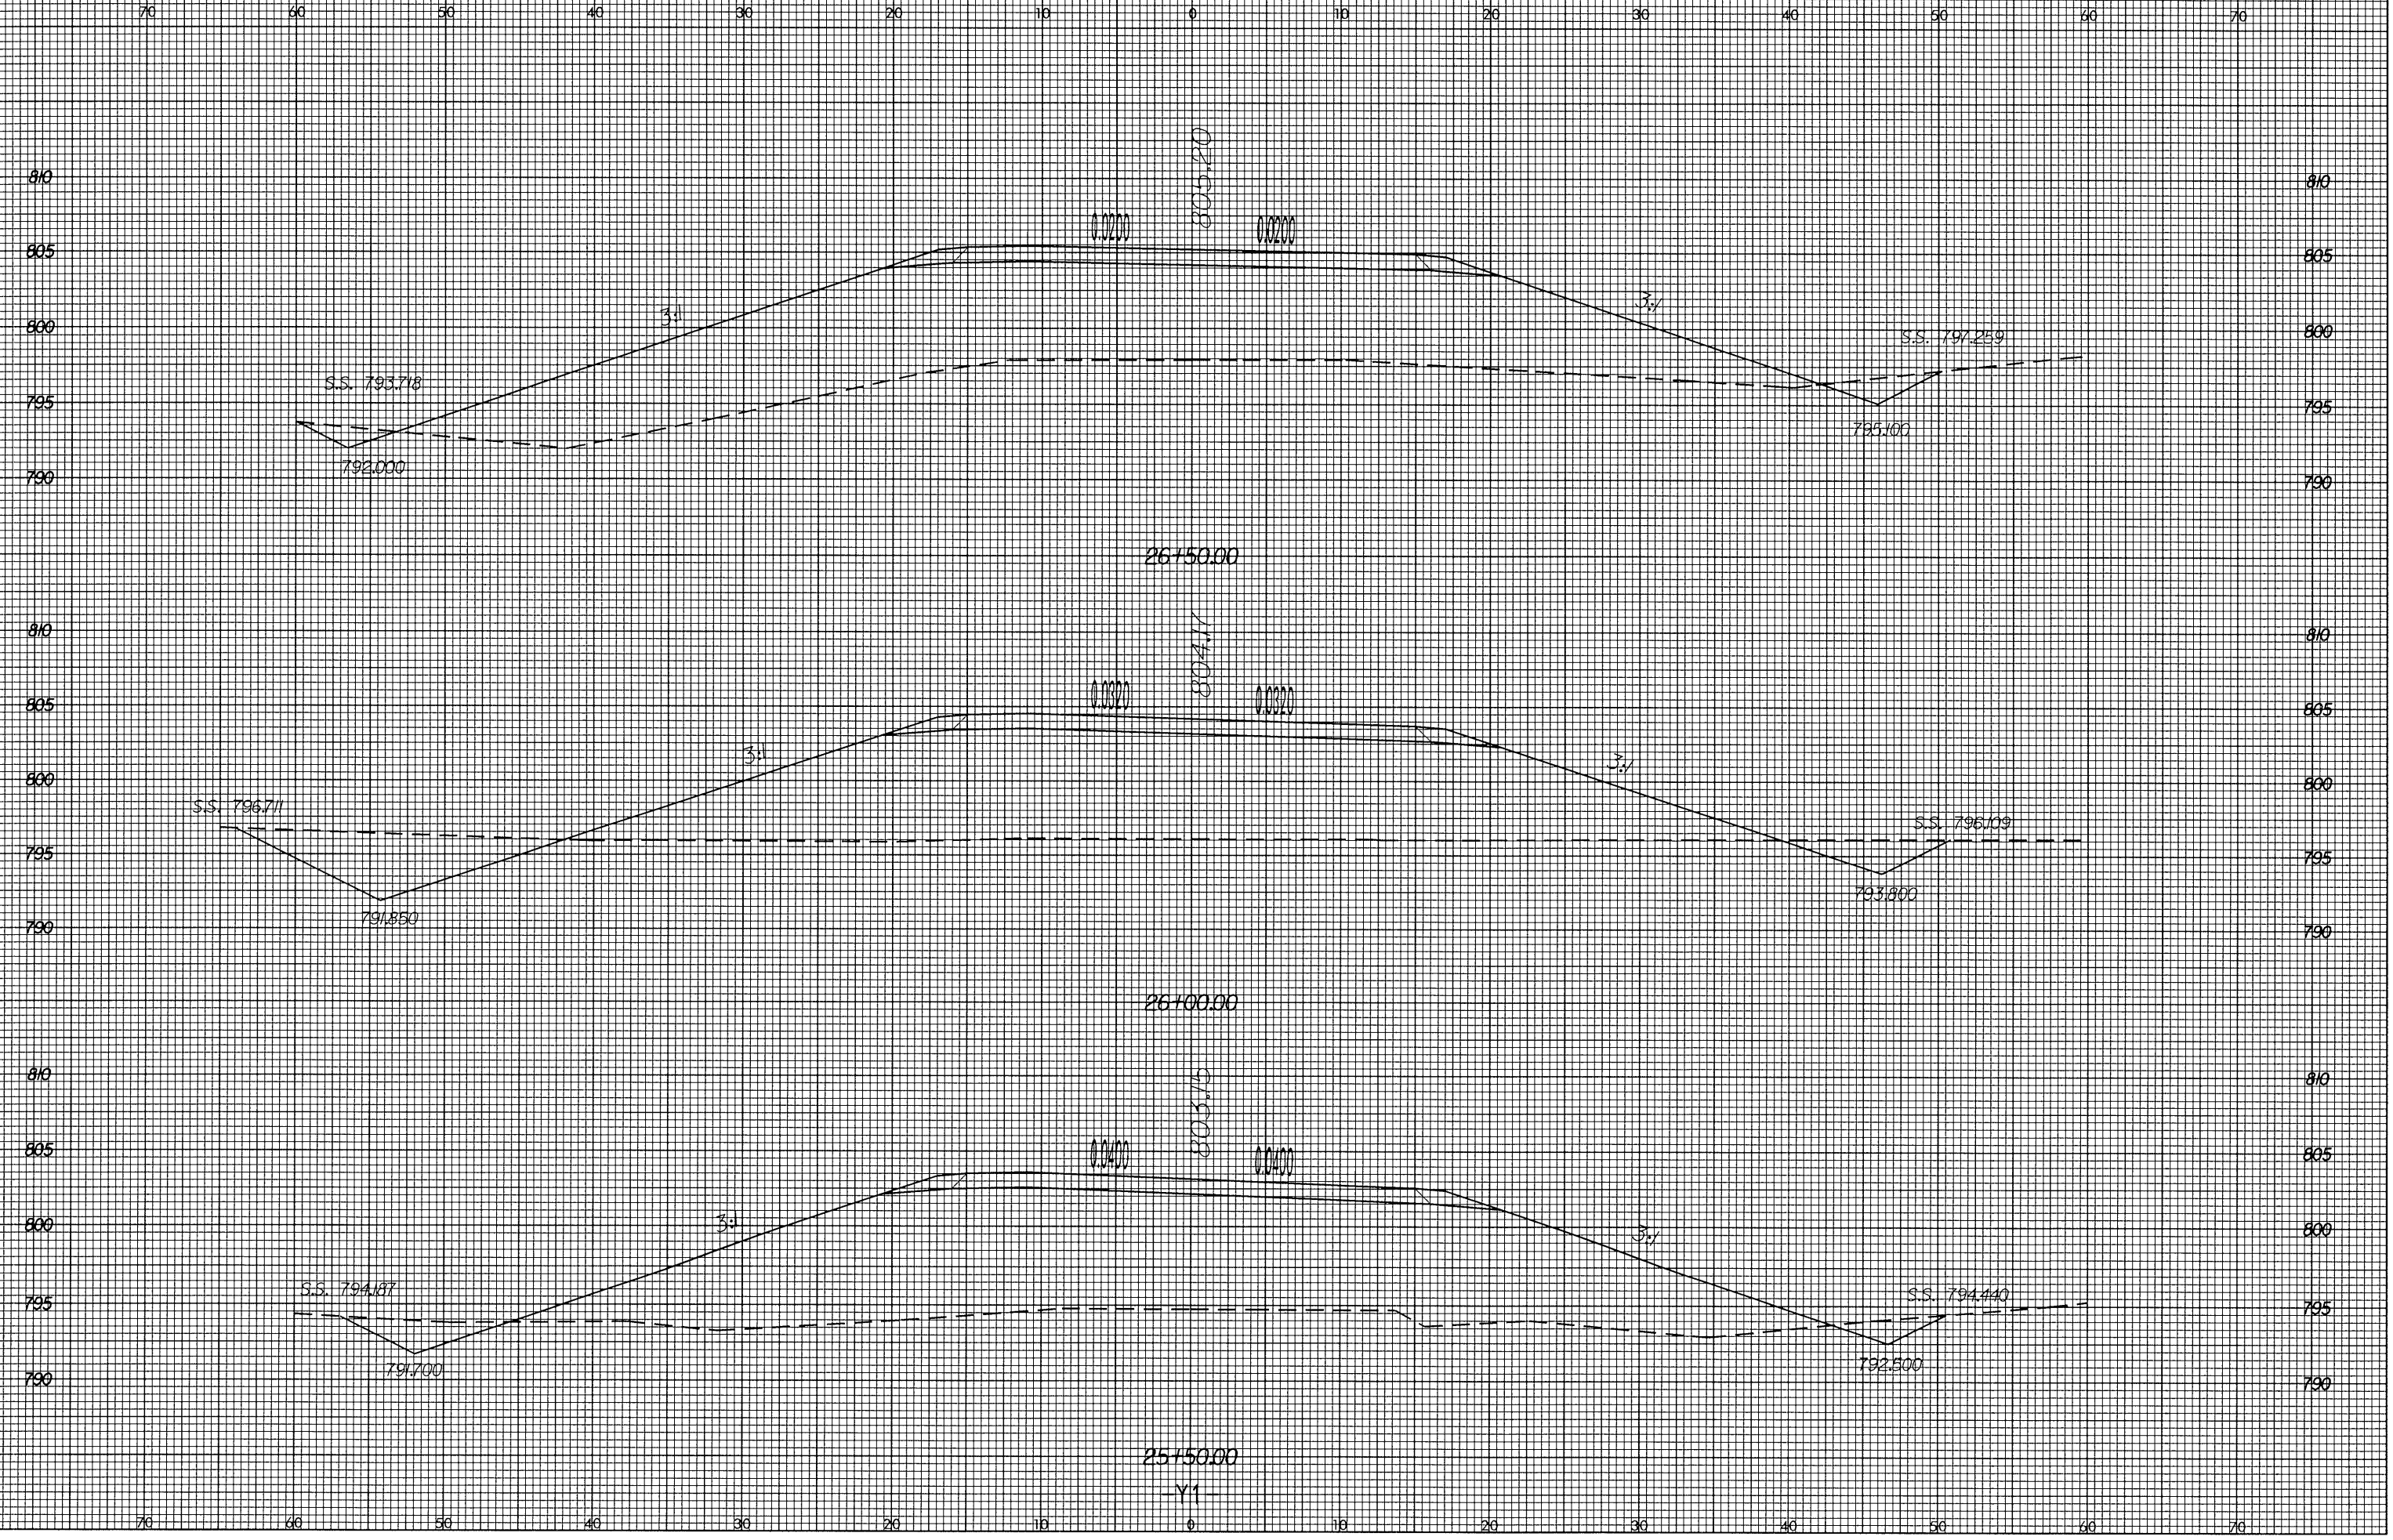


8/23/95

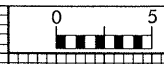

8/23/95 15:01  
C:\p1\82711\1.dwg  
blawie

25+50.00  
-Y1-