
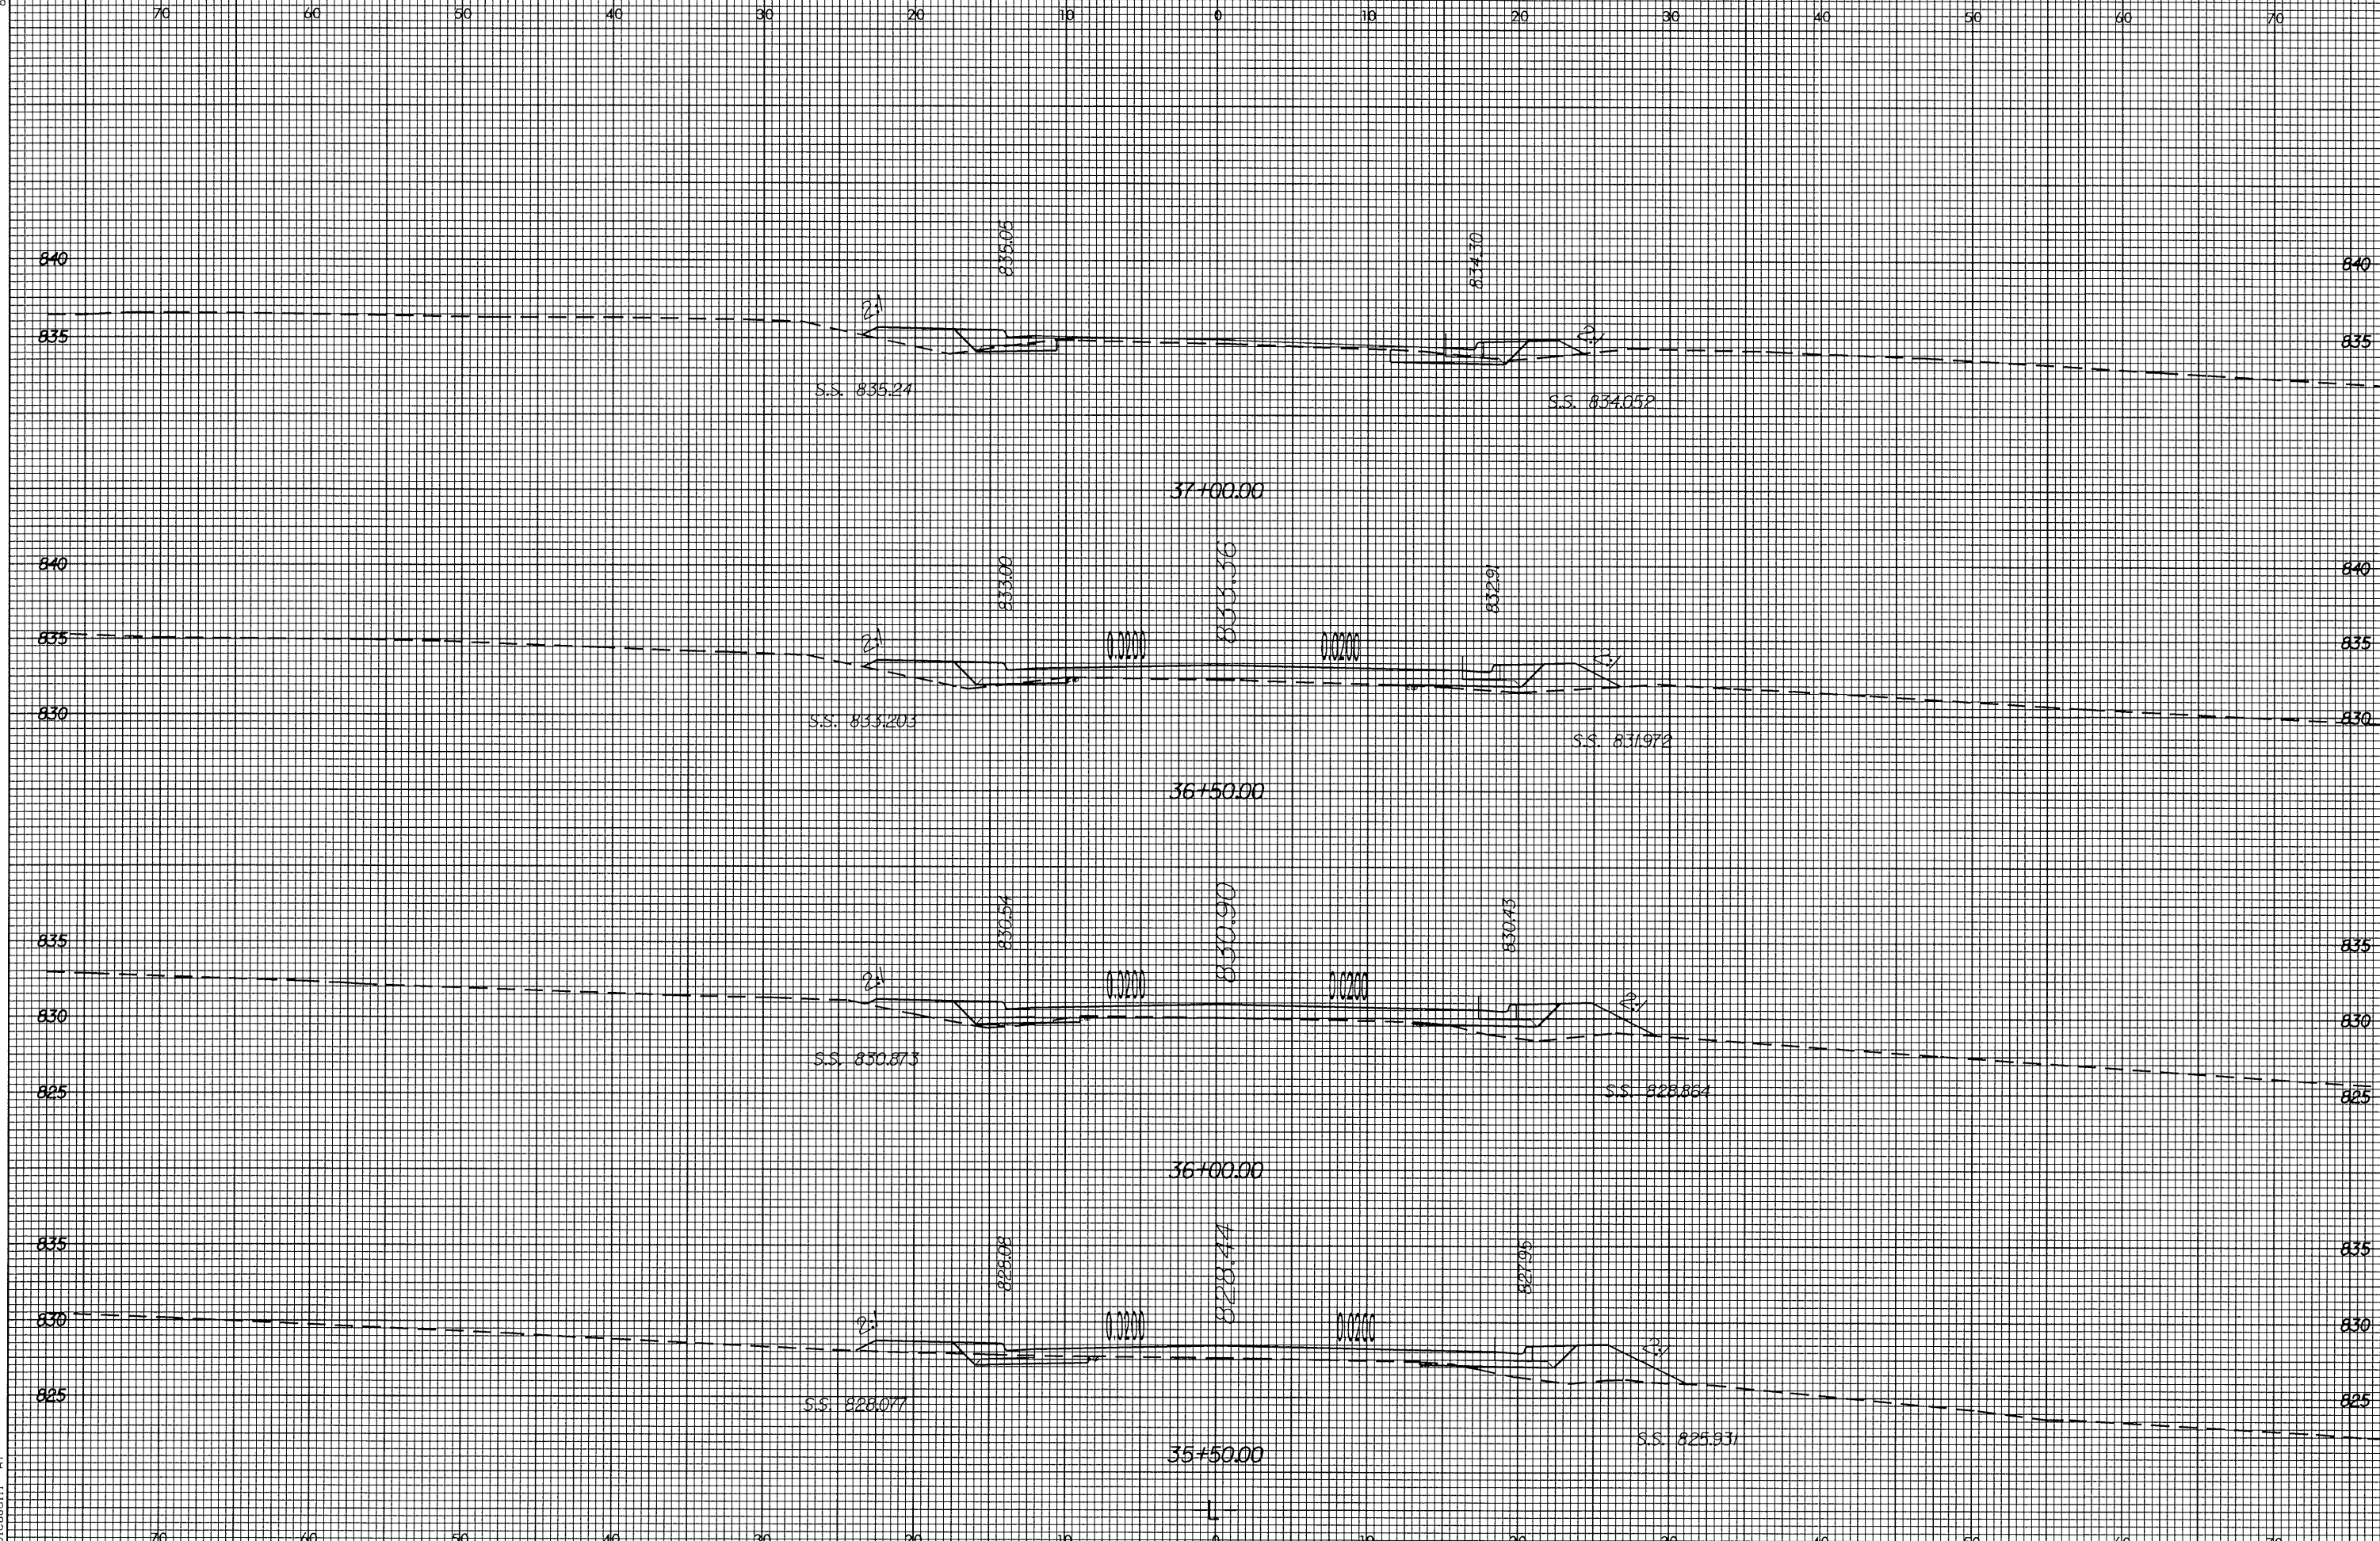


8/23/99

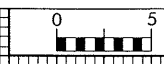

02 JUN 2004 14:37
C:\2102\1\861\1-41
A