


8/23/99

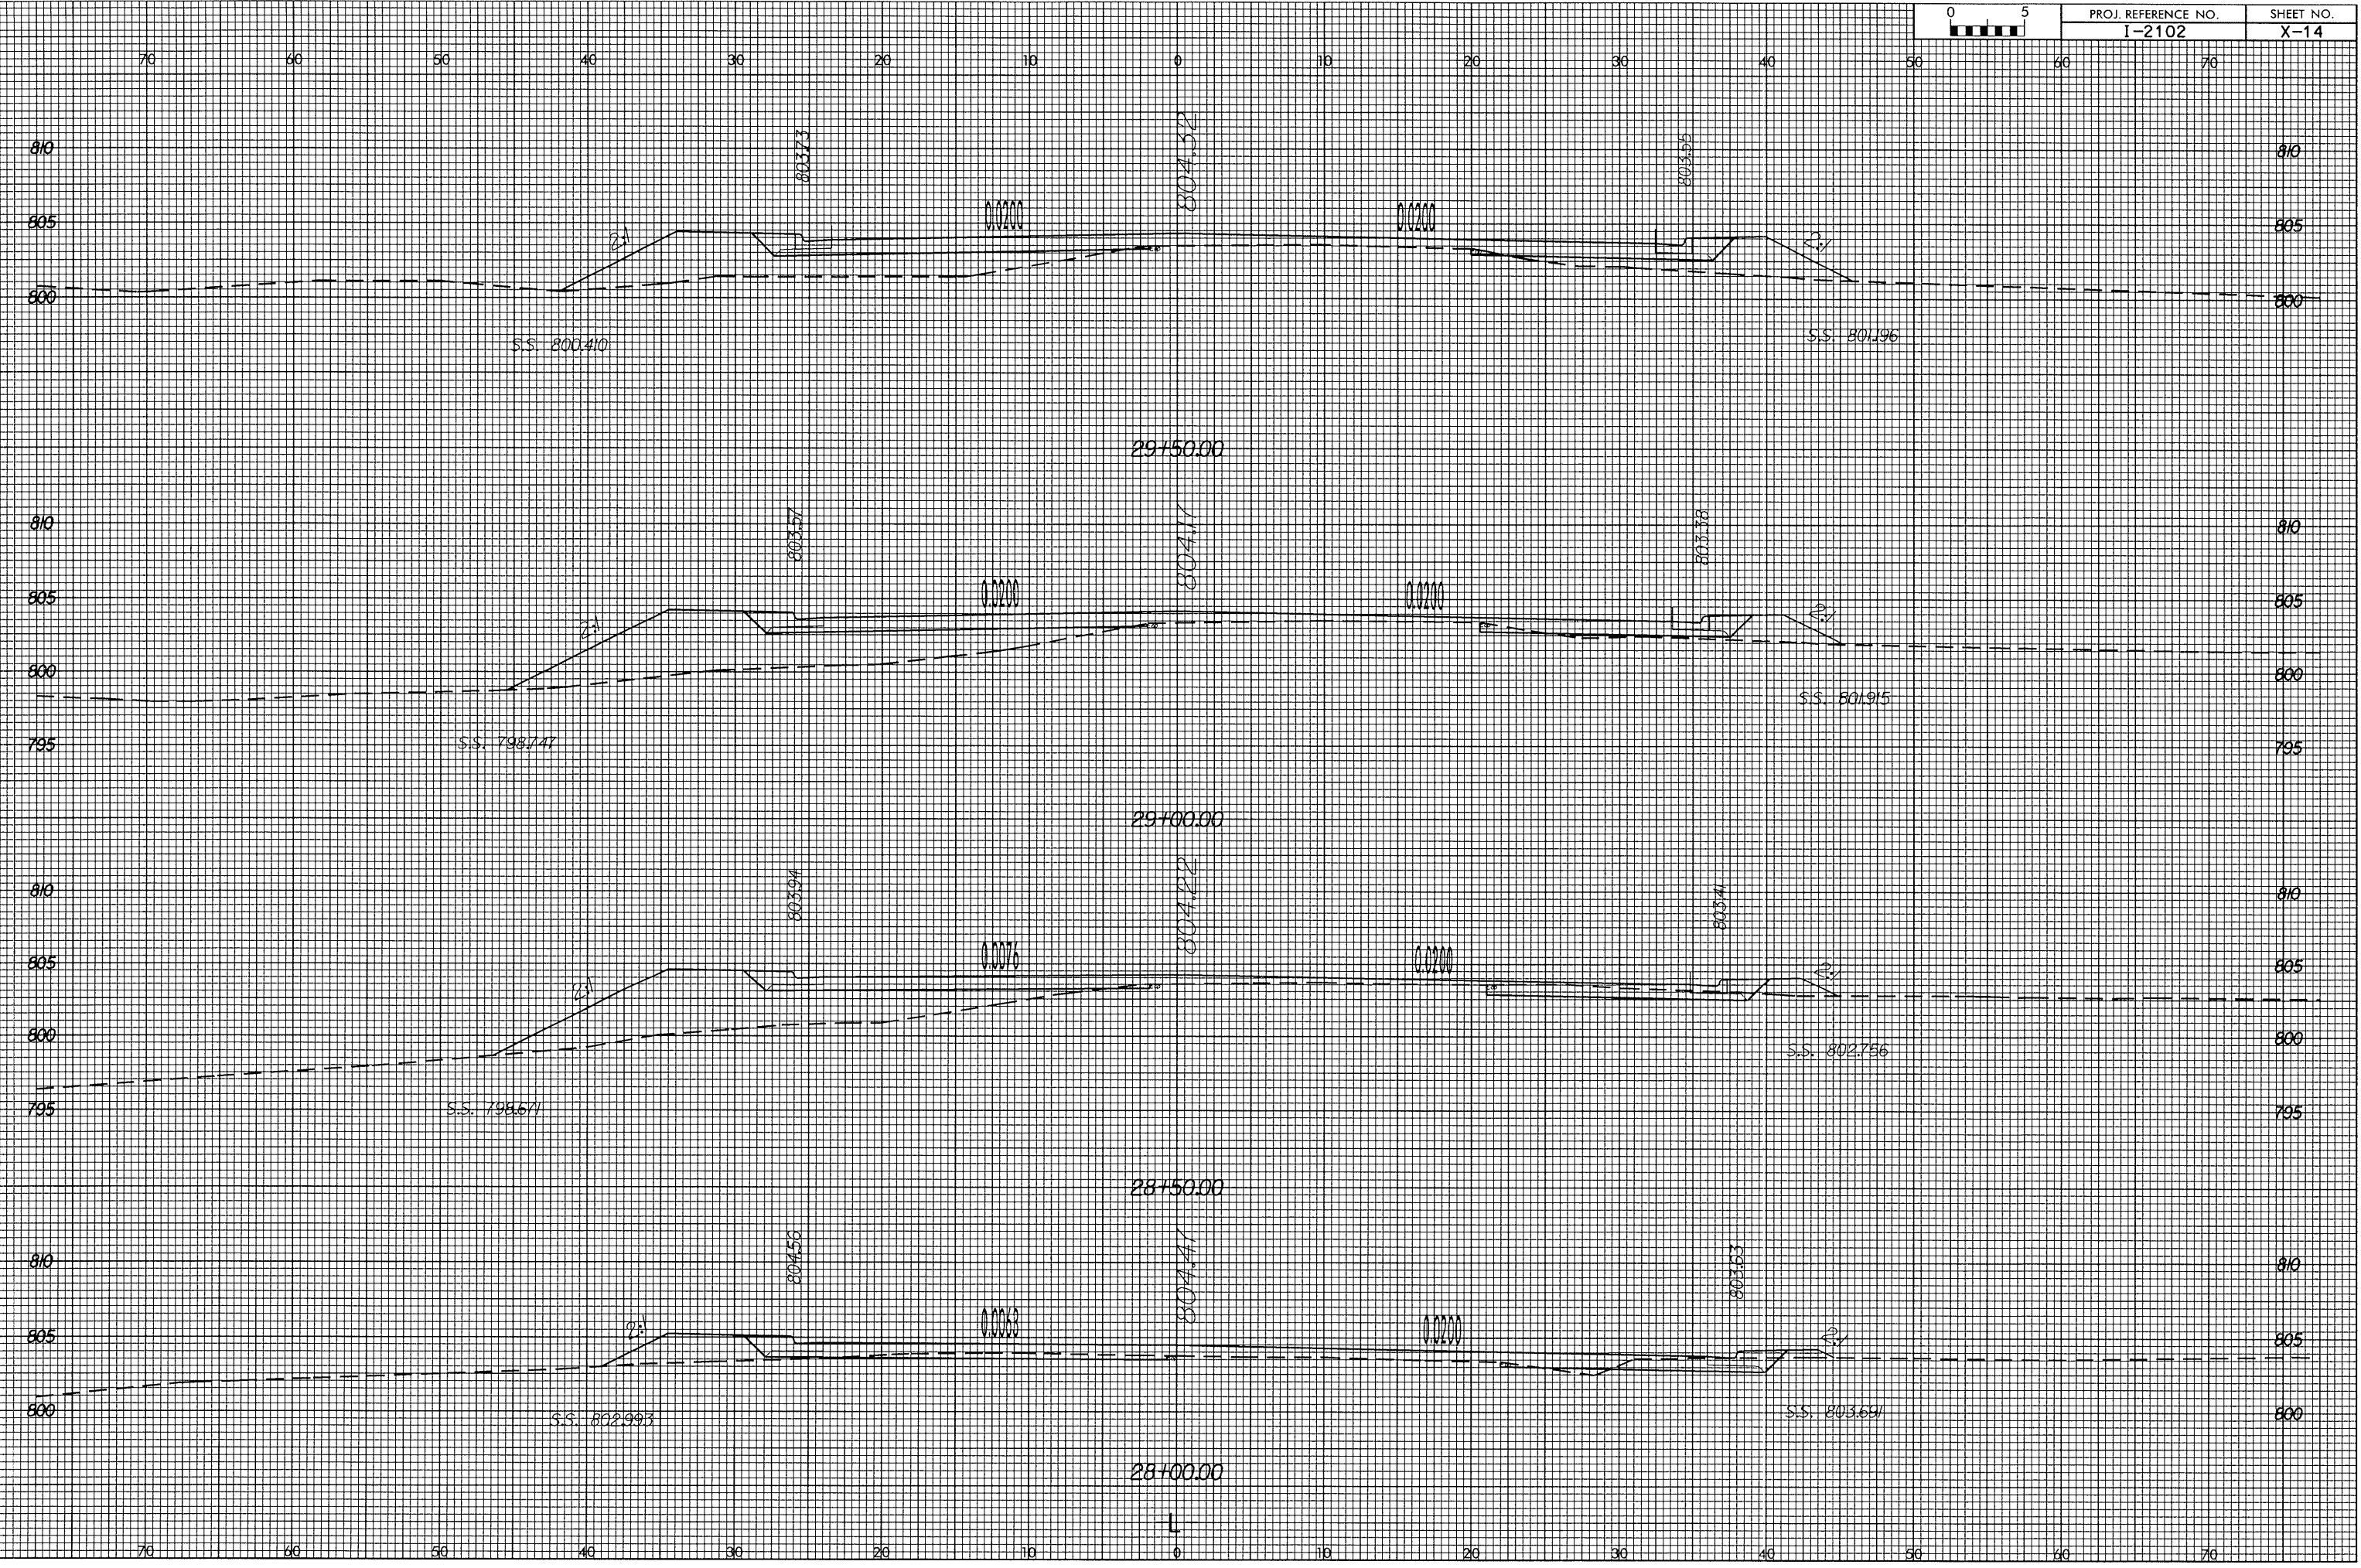

PROJ. REFERENCE NO.
I-2102

SHEET NO.
X-14



02-JUN-2004 14:36
E:\2102\LEG\X-14
S:\000011