



8/23/99

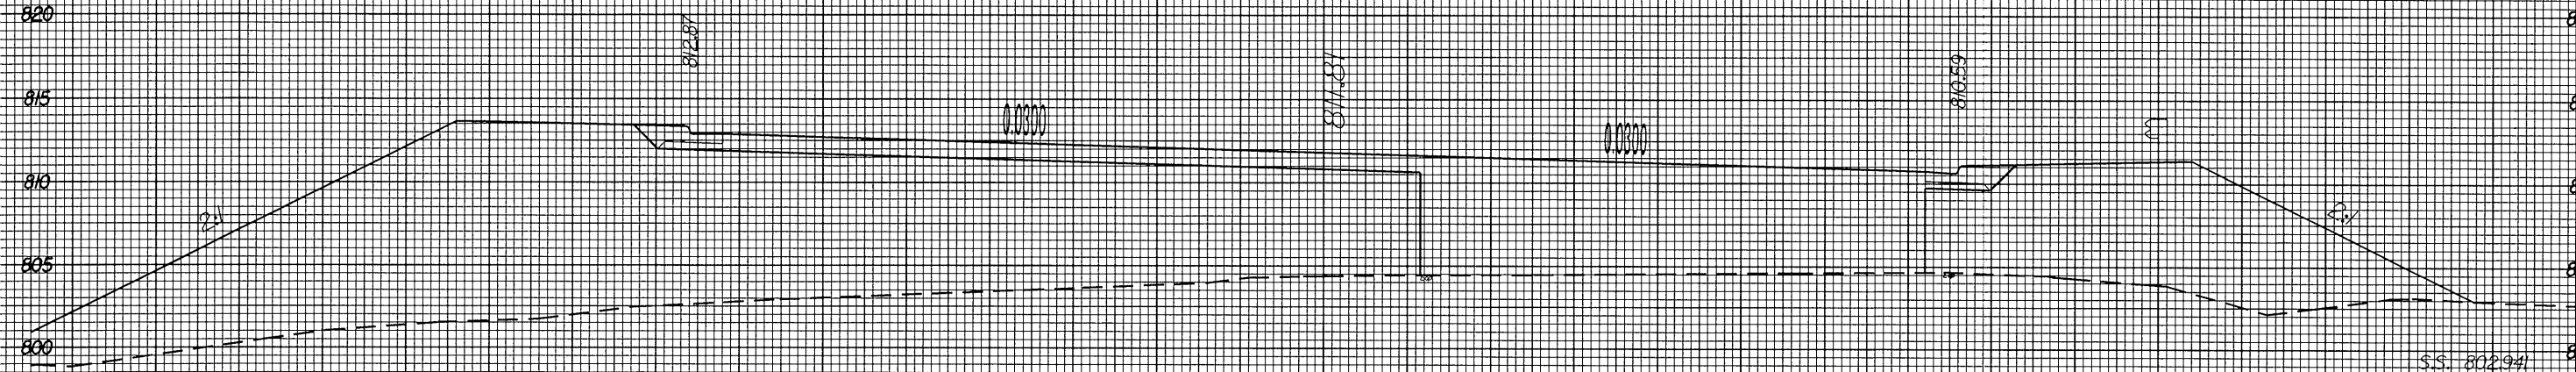

70 60 50 40 30 20 10 0 10 20 30 40 50 60 70



19+00.00

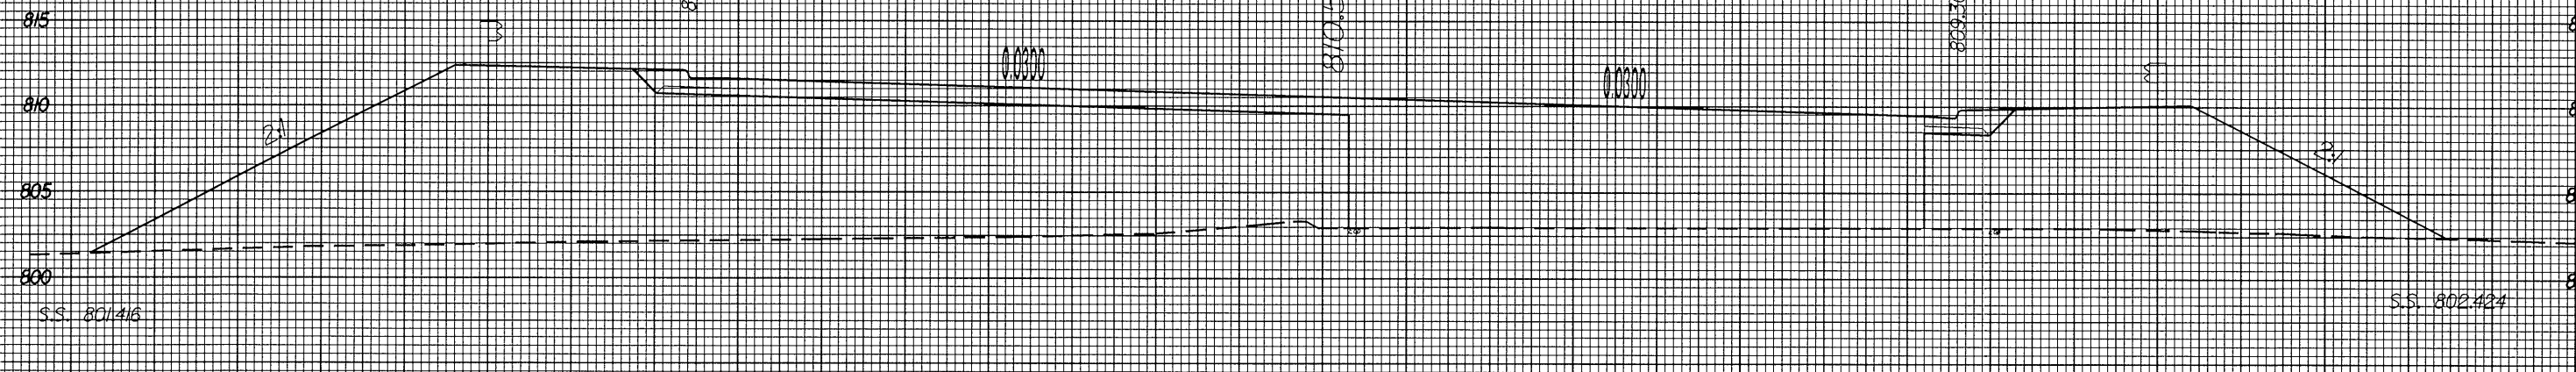

18+50.00

70 60 50 40 30 20 10 0 10 20 30 40 50 60 70

07-SEP-2004 15:06
R:\2102\1REV\A
Bleed11