



8/23/99

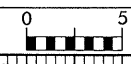

PROJ. REFERENCE NO.	SHEET NO.
I-2102	X-5

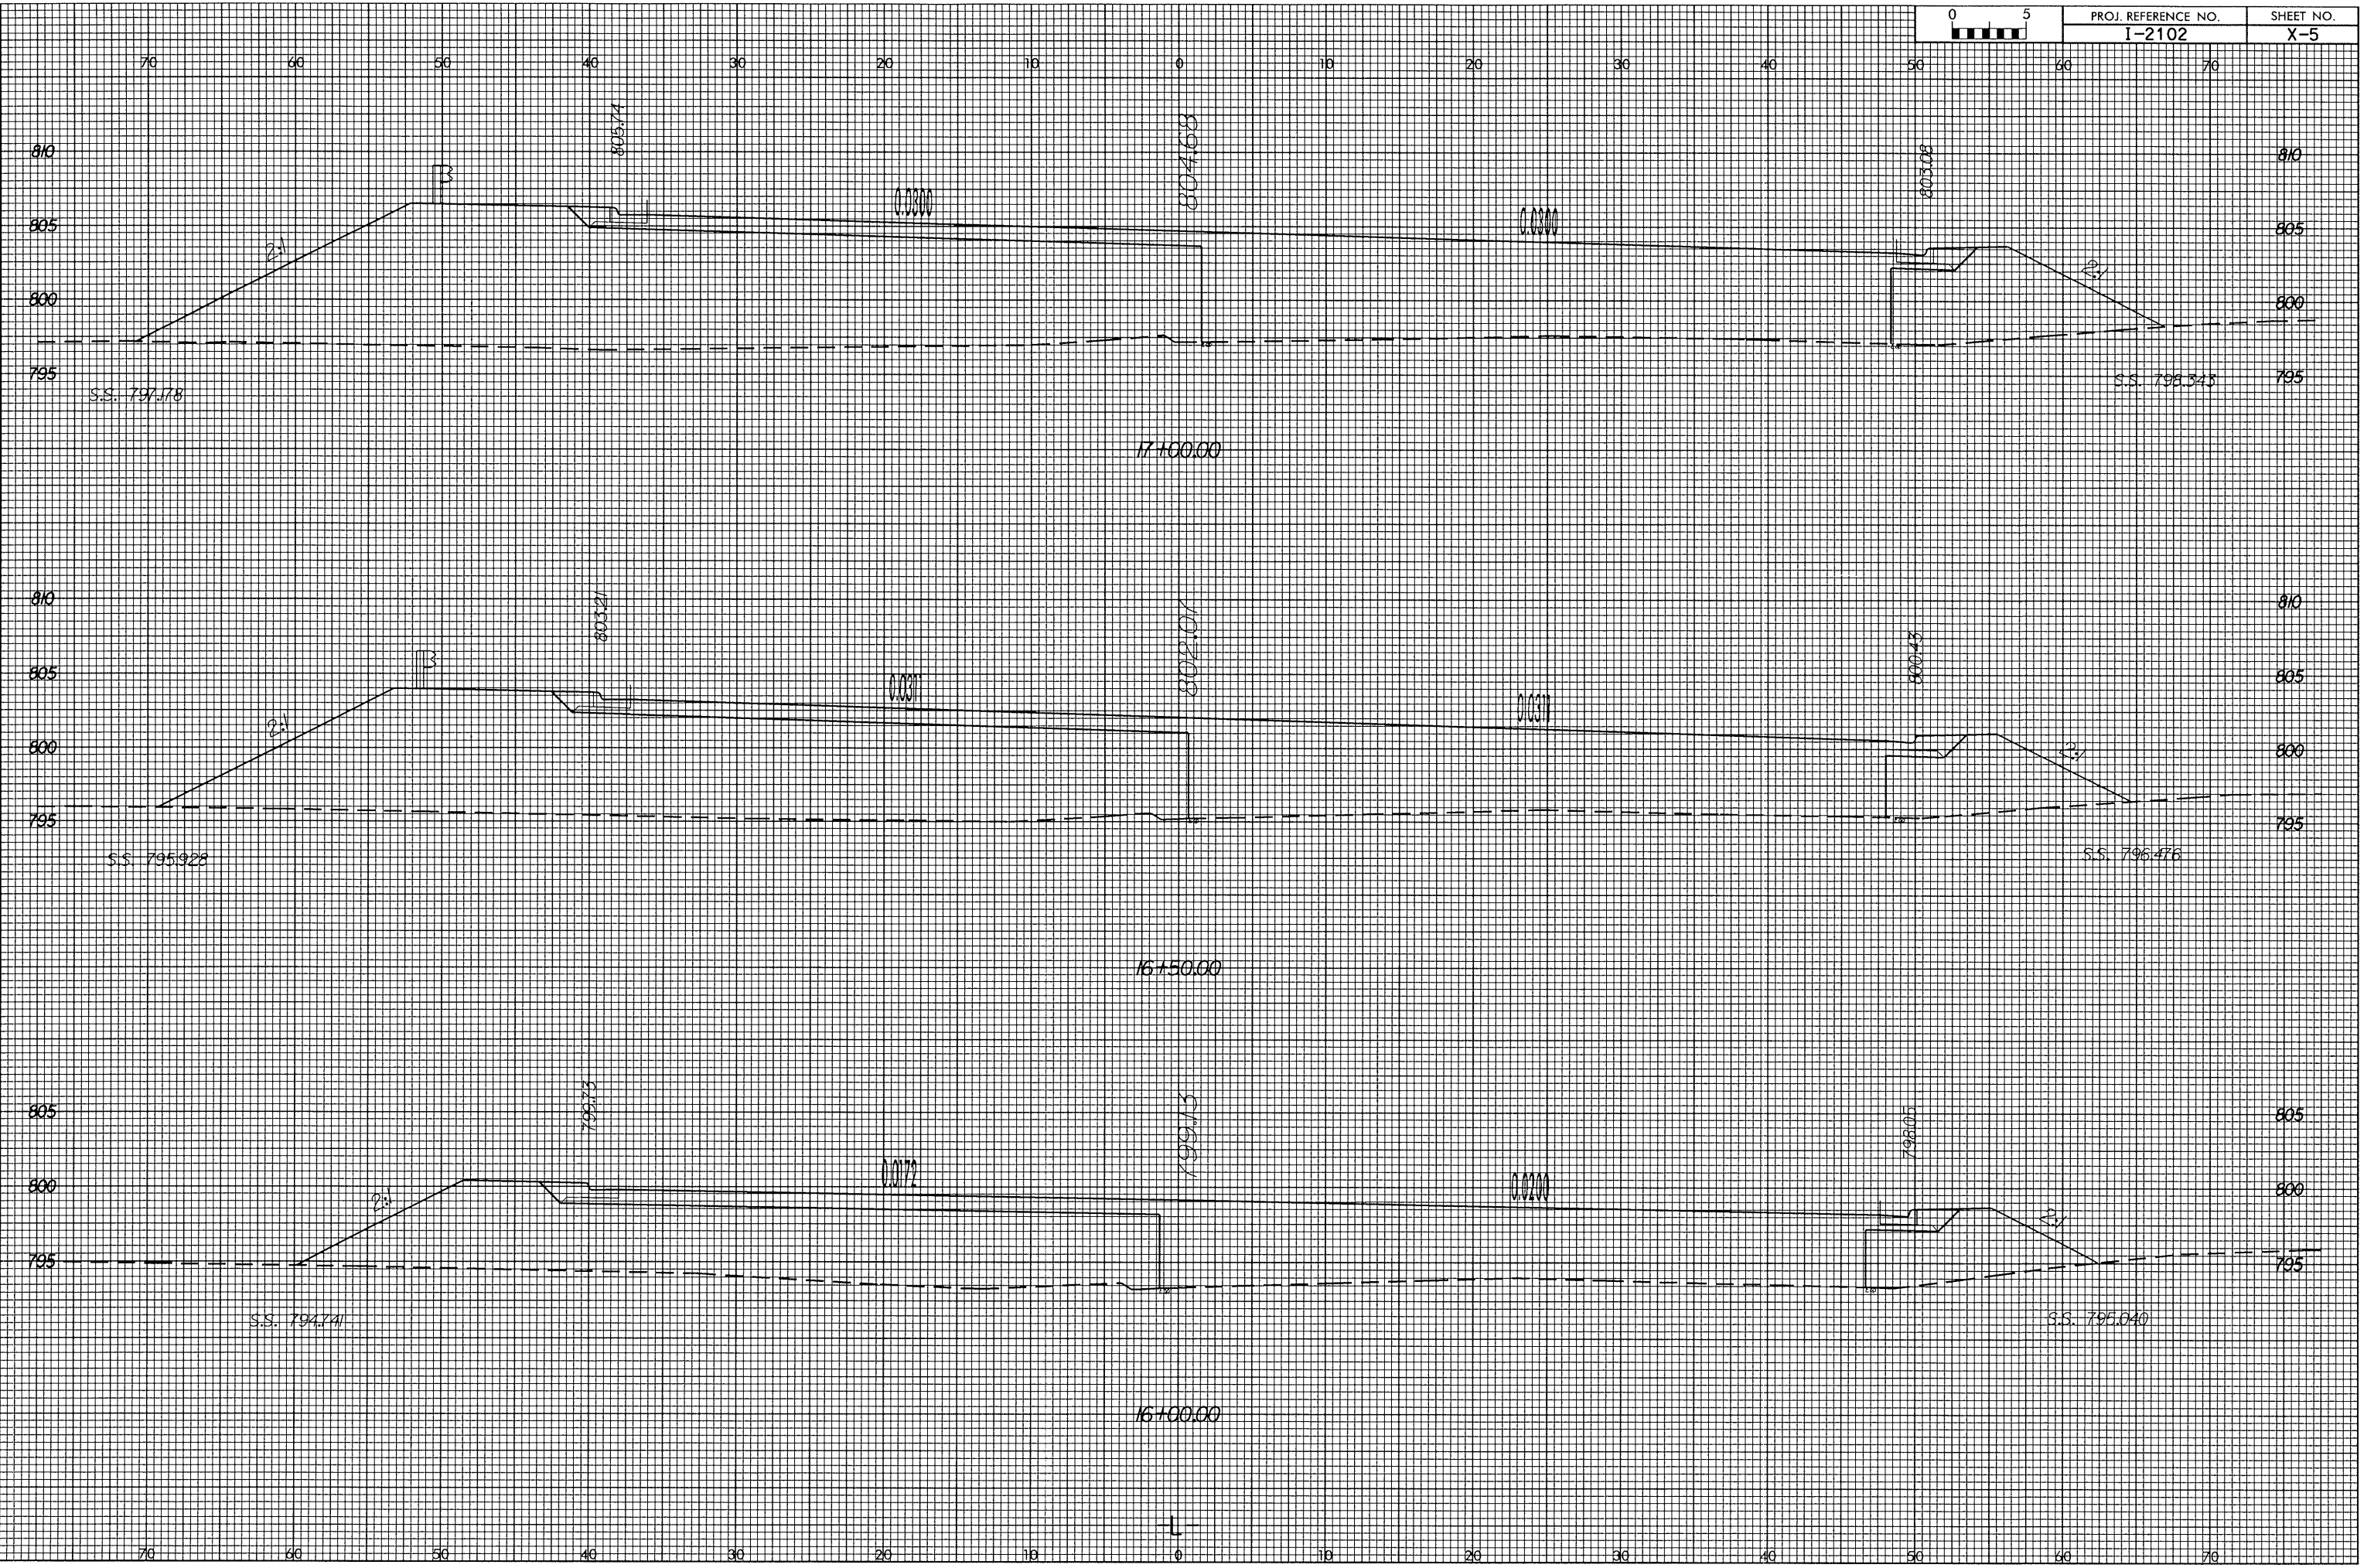

02-JUN-2004 14:32
S:\12102\1REV.dwg
D:\scott\1 A