


PLAN - FLOOR SLAB

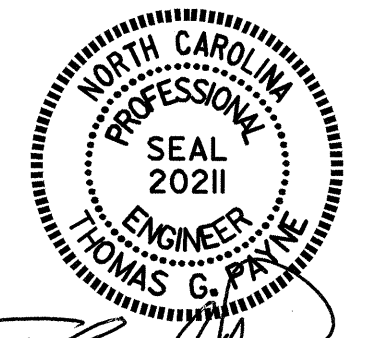

Thomas G. Payne
 7/27/04

PROJECT NO. B-3840
GASTON COUNTY
 STATION 15+79.50 -L-

SHEET 3 OF 5

STATE OF NORTH CAROLINA
 DEPARTMENT OF TRANSPORTATION
 RALEIGH

TRIPLE
 10 FT. x 9 FT.
 CONCRETE BOX CULVERT
 80° SKEW

DRAWN BY: Keith D. Layne DATE: 12-10-02
 CHECKED BY: S. J. FORTIER DATE: 12-17-02

REVISIONS					SHEET NO.
NO.	BY:	DATE:	NO.	DATE:	C-3
1			3		TOTAL SHEETS
2			4		5