


SEE SHEETS C-1 THRU C-5 FOR CULVERT PLANS

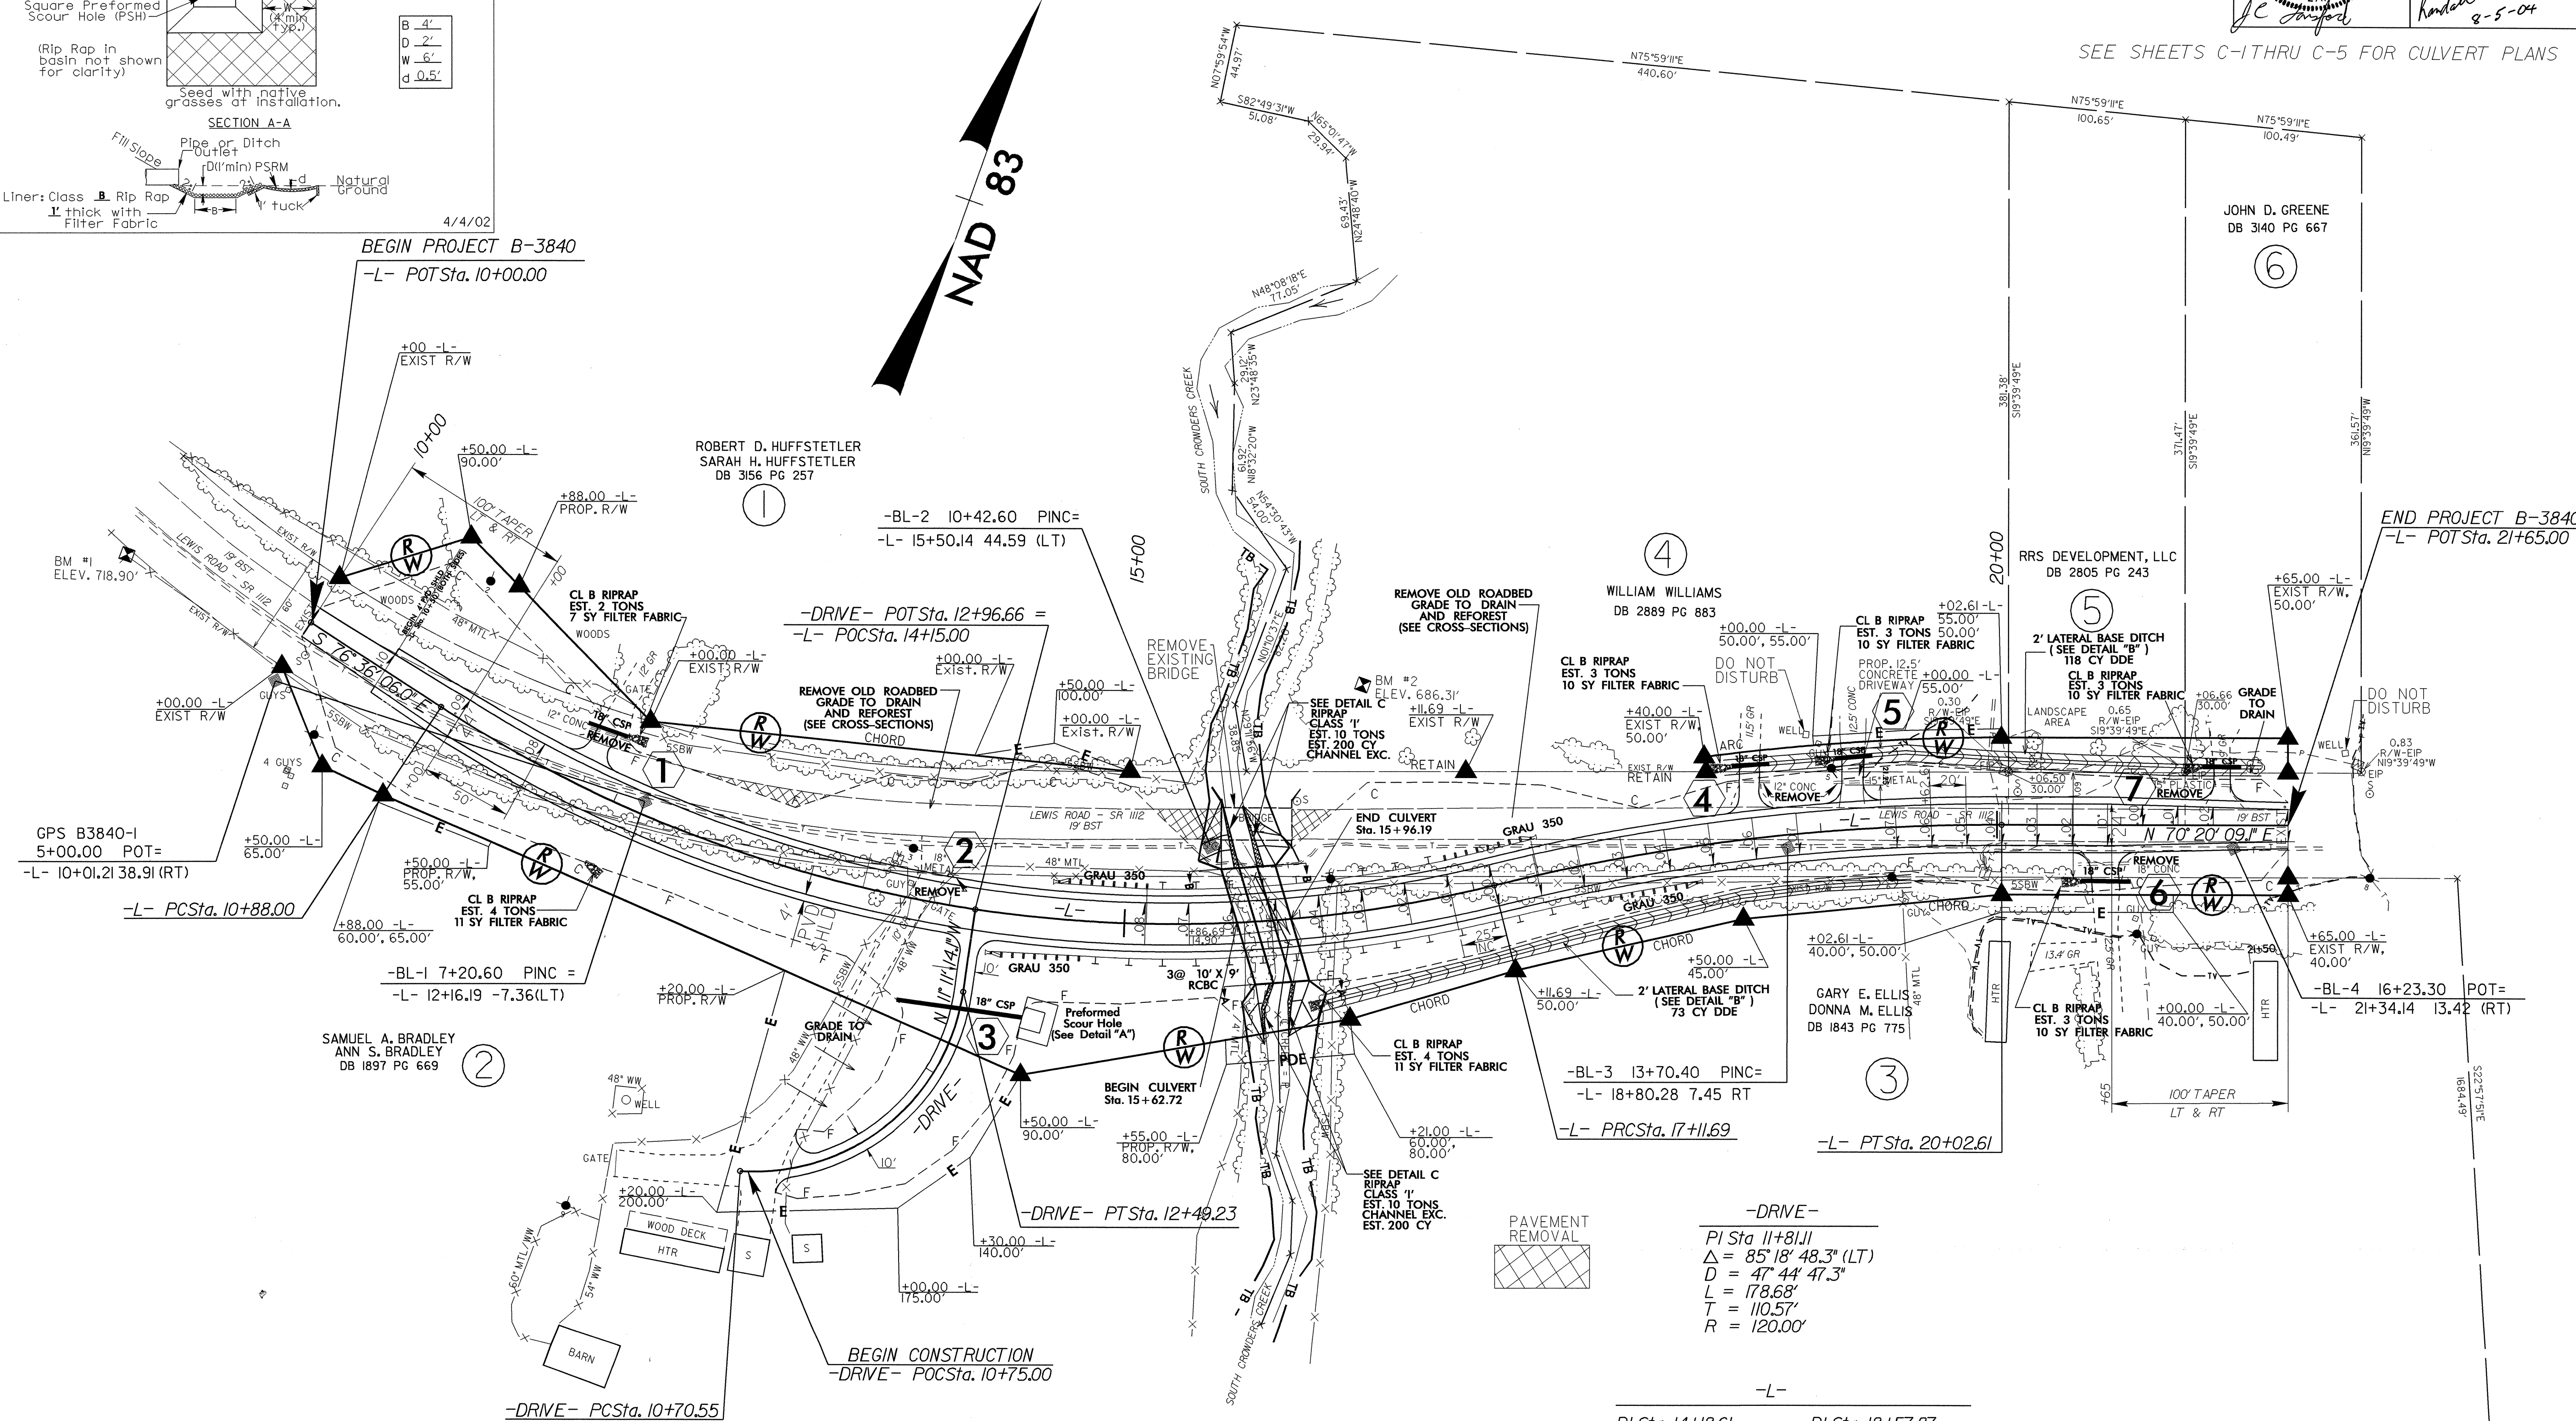

NOTE: TIE ALL DRIVEWAYS WITH A 10' RADIUS

NOTE: SEE SHEET NO. 5 FOR -L- PROFILE

NOTE: SEE SHEET NO. 5 FOR -DRIVE- PROFILE

03-AUG-2004 11:15
 RD203033.dwg
 JBM/mauney