



8/23/99

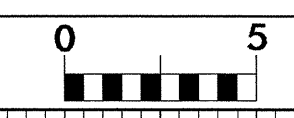

PROJ. REFERENCE NO.
B-3840

SHEET NO.
X-11

70 60 50 40 30 20 10 0 10 20 30 40 50 60 70

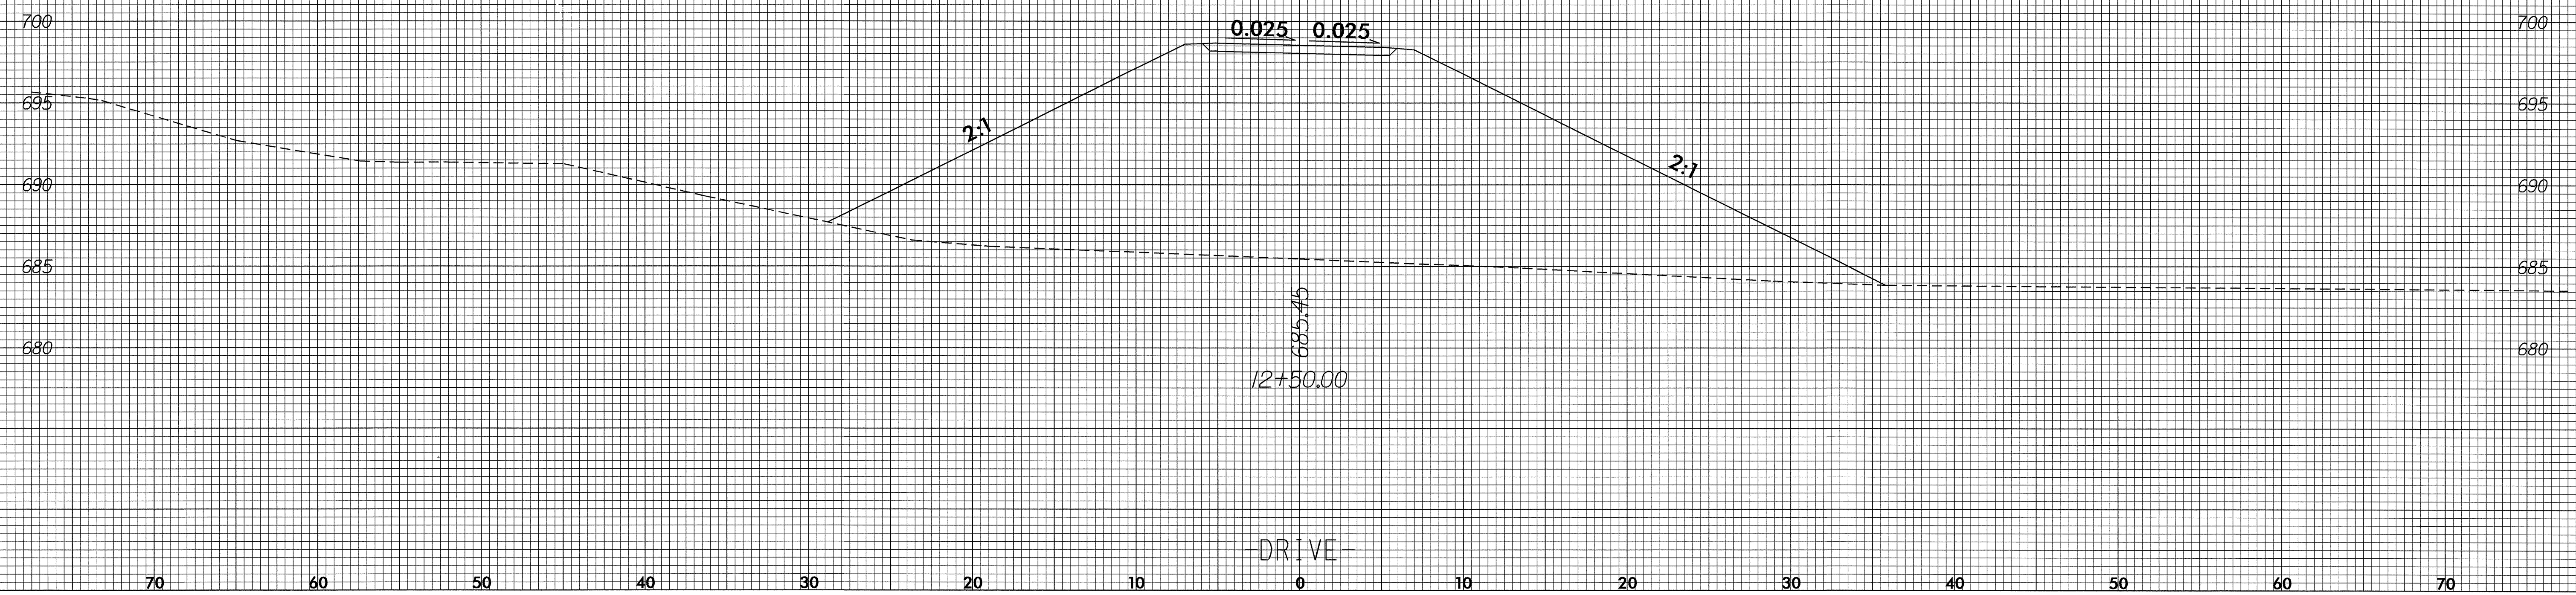

19-JUL-2004 07:27
 R:\XSC\DRIVE_XP\889033
 JB\mauney AT RD203033