


8/23/99



PROJ. REFERENCE NO.	SHEET NO.
B-3840	X-10

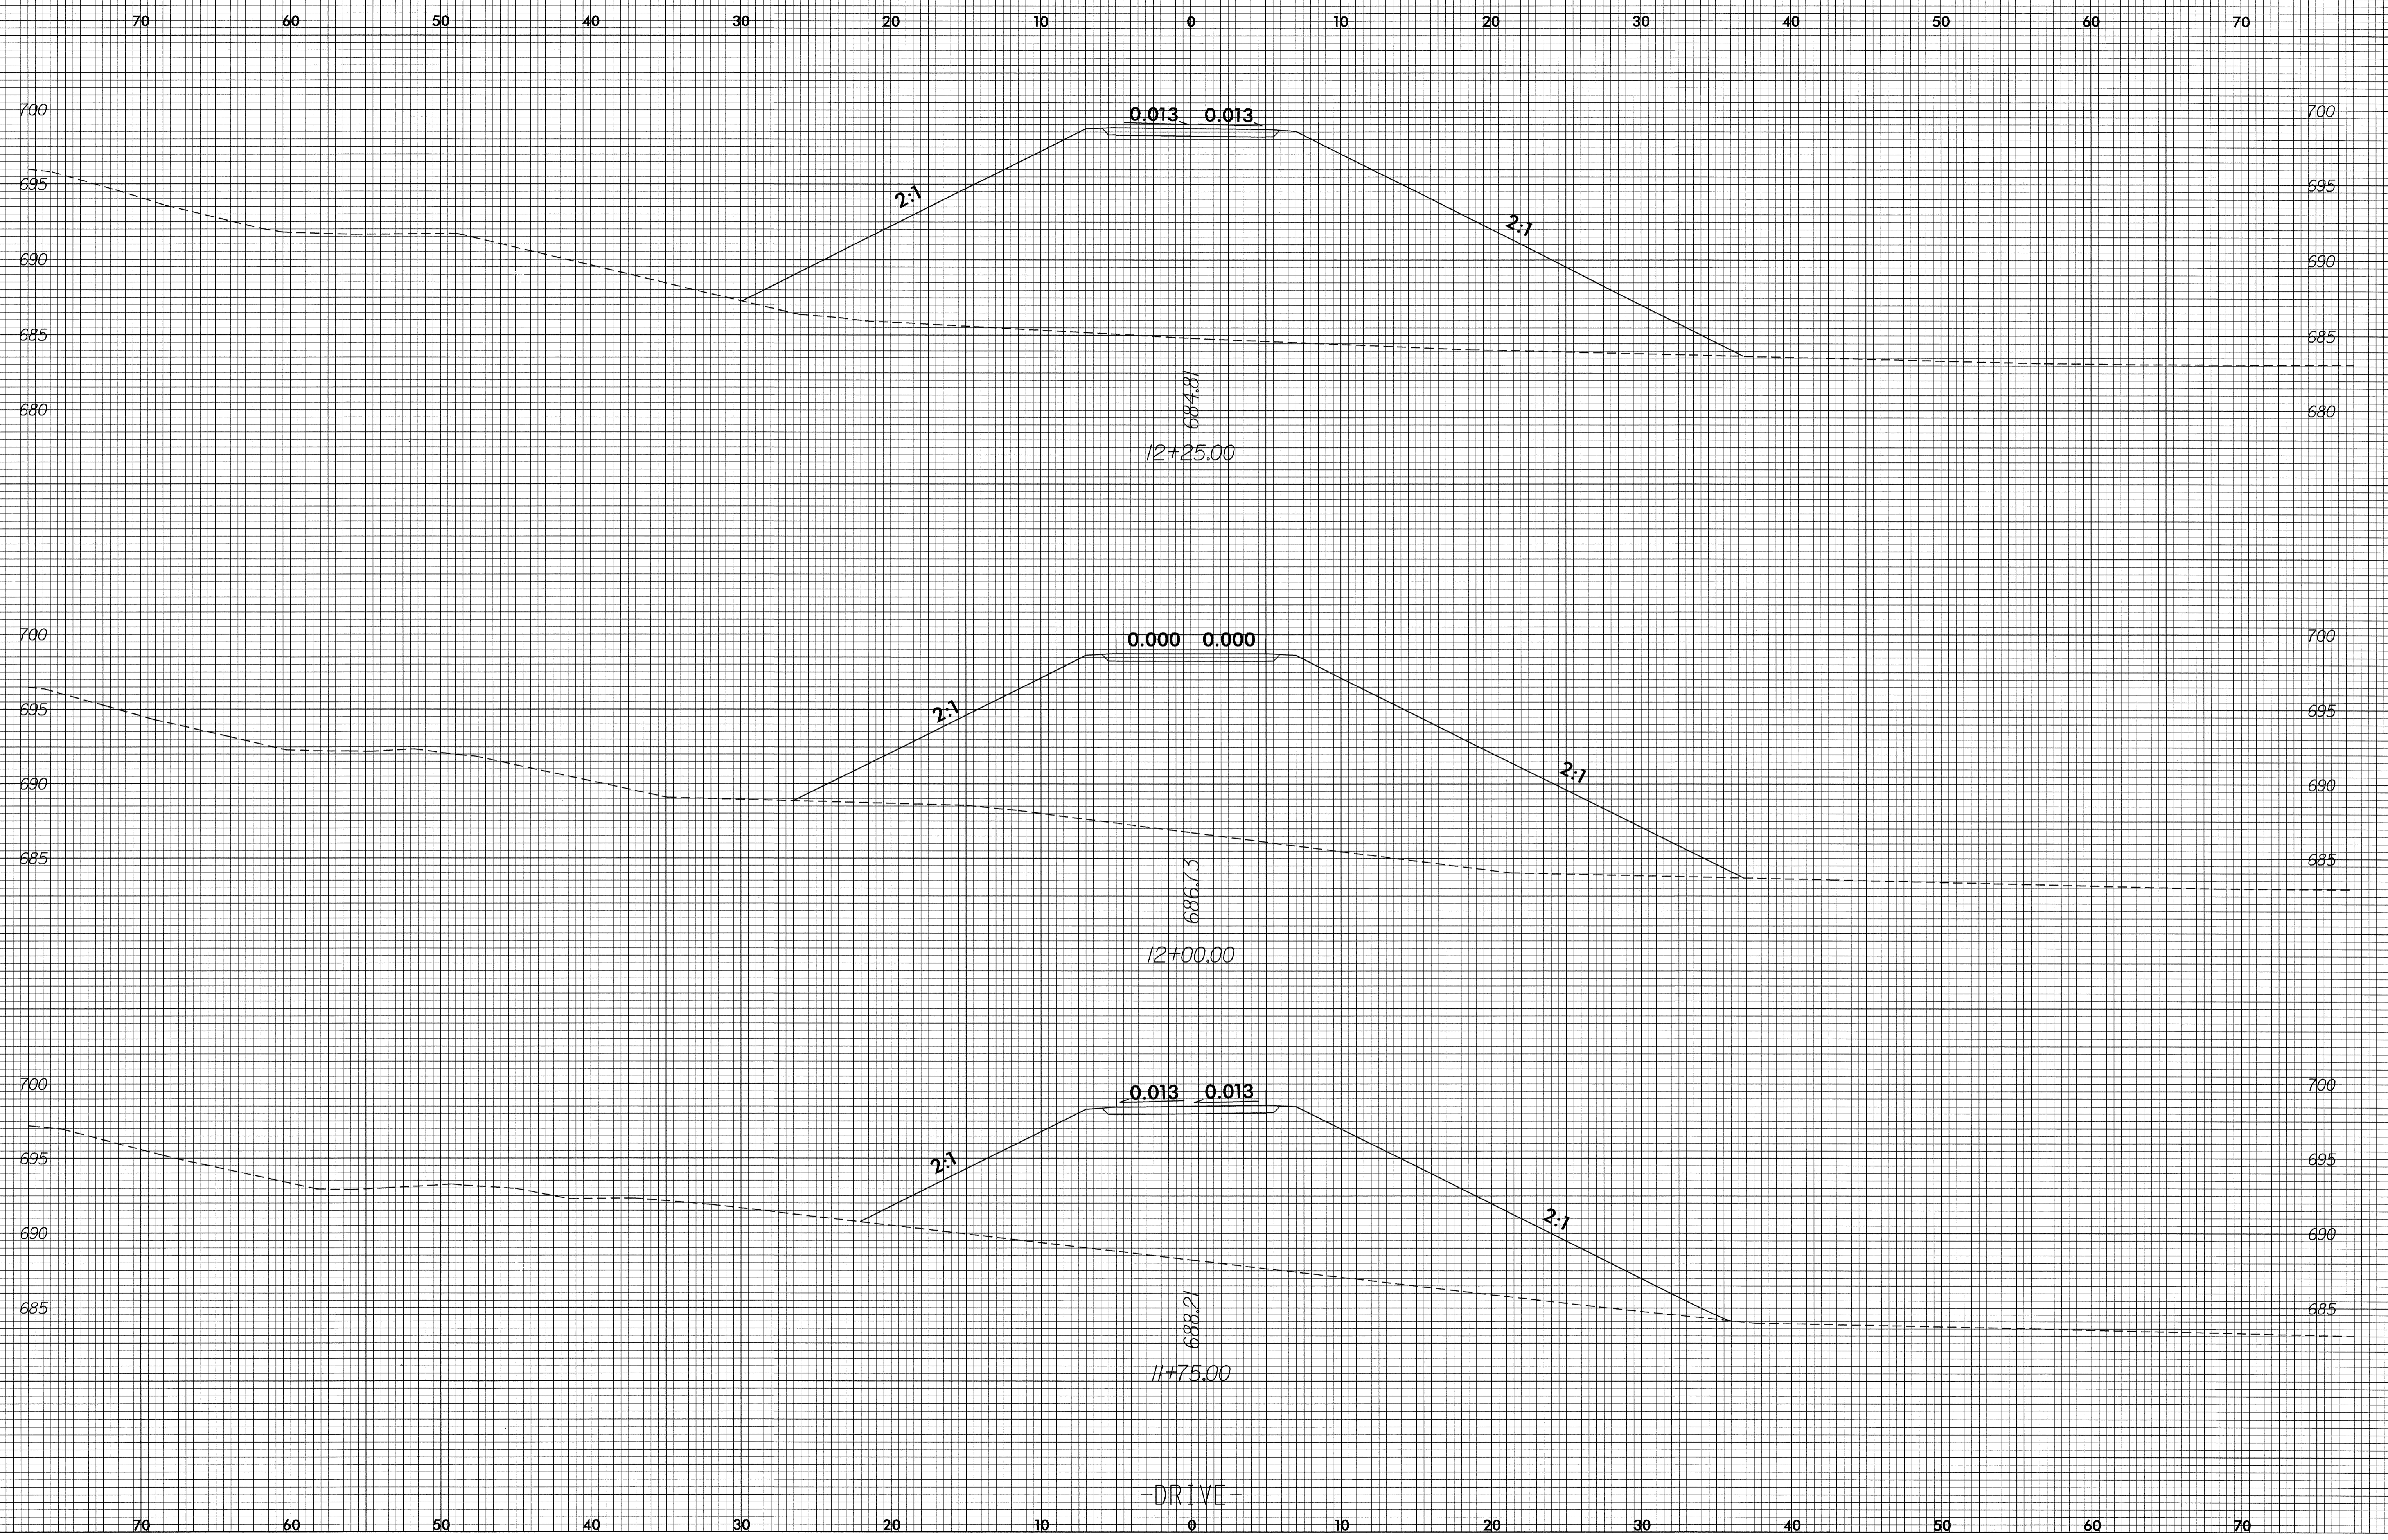

19-JUL-2004 07:27  
F:\XSC\DRIVE\_XP  
JBMauney AT RD203033

DRIVE