



8/23/99

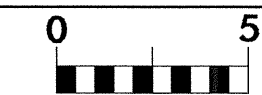

PROJ. REFERENCE NO.
B-3840

SHEET NO.
X-8

70 60 50 40 30 20 10 0 10 20 30 40 50 60 70

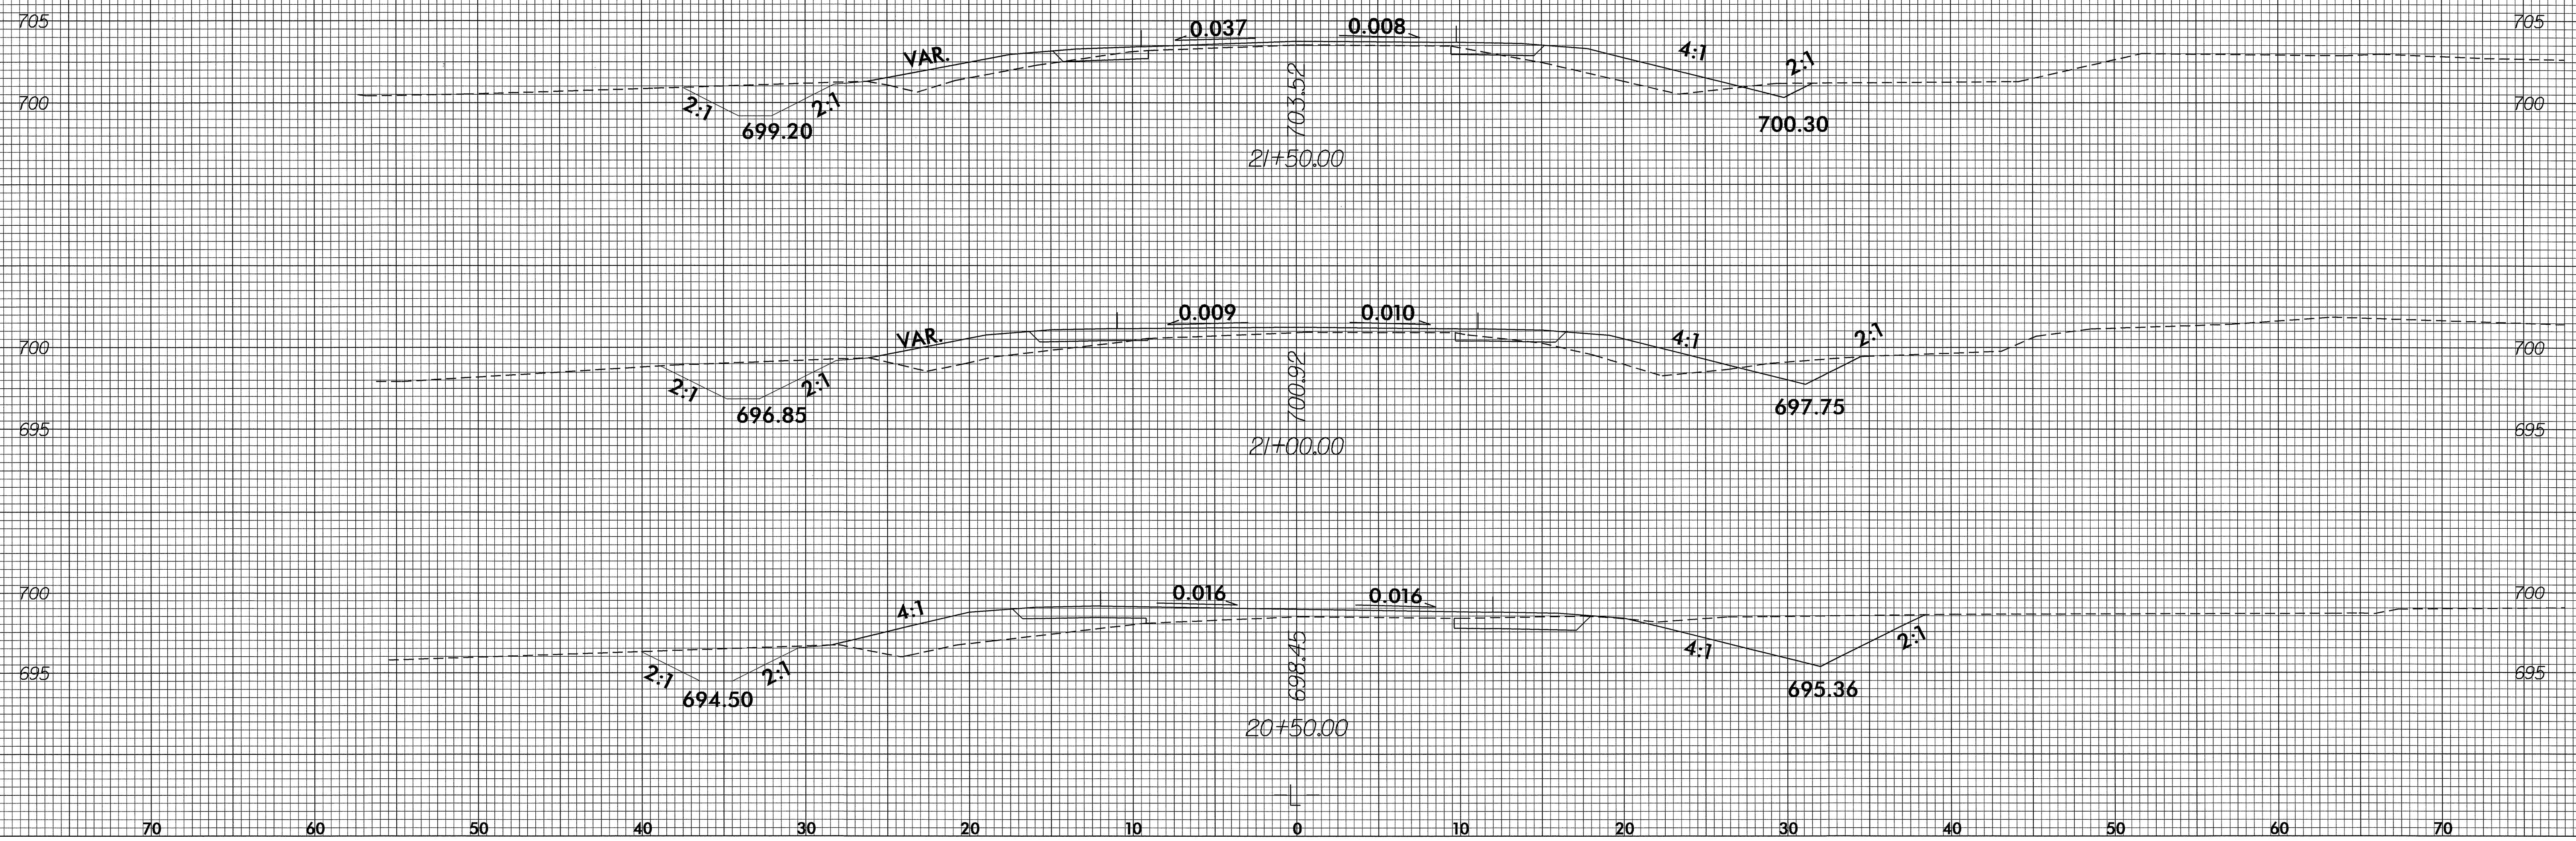

26-JUL-2004 09:27
FBXSC\...xp\kfg8...
J.B.Mauney At RD203033