
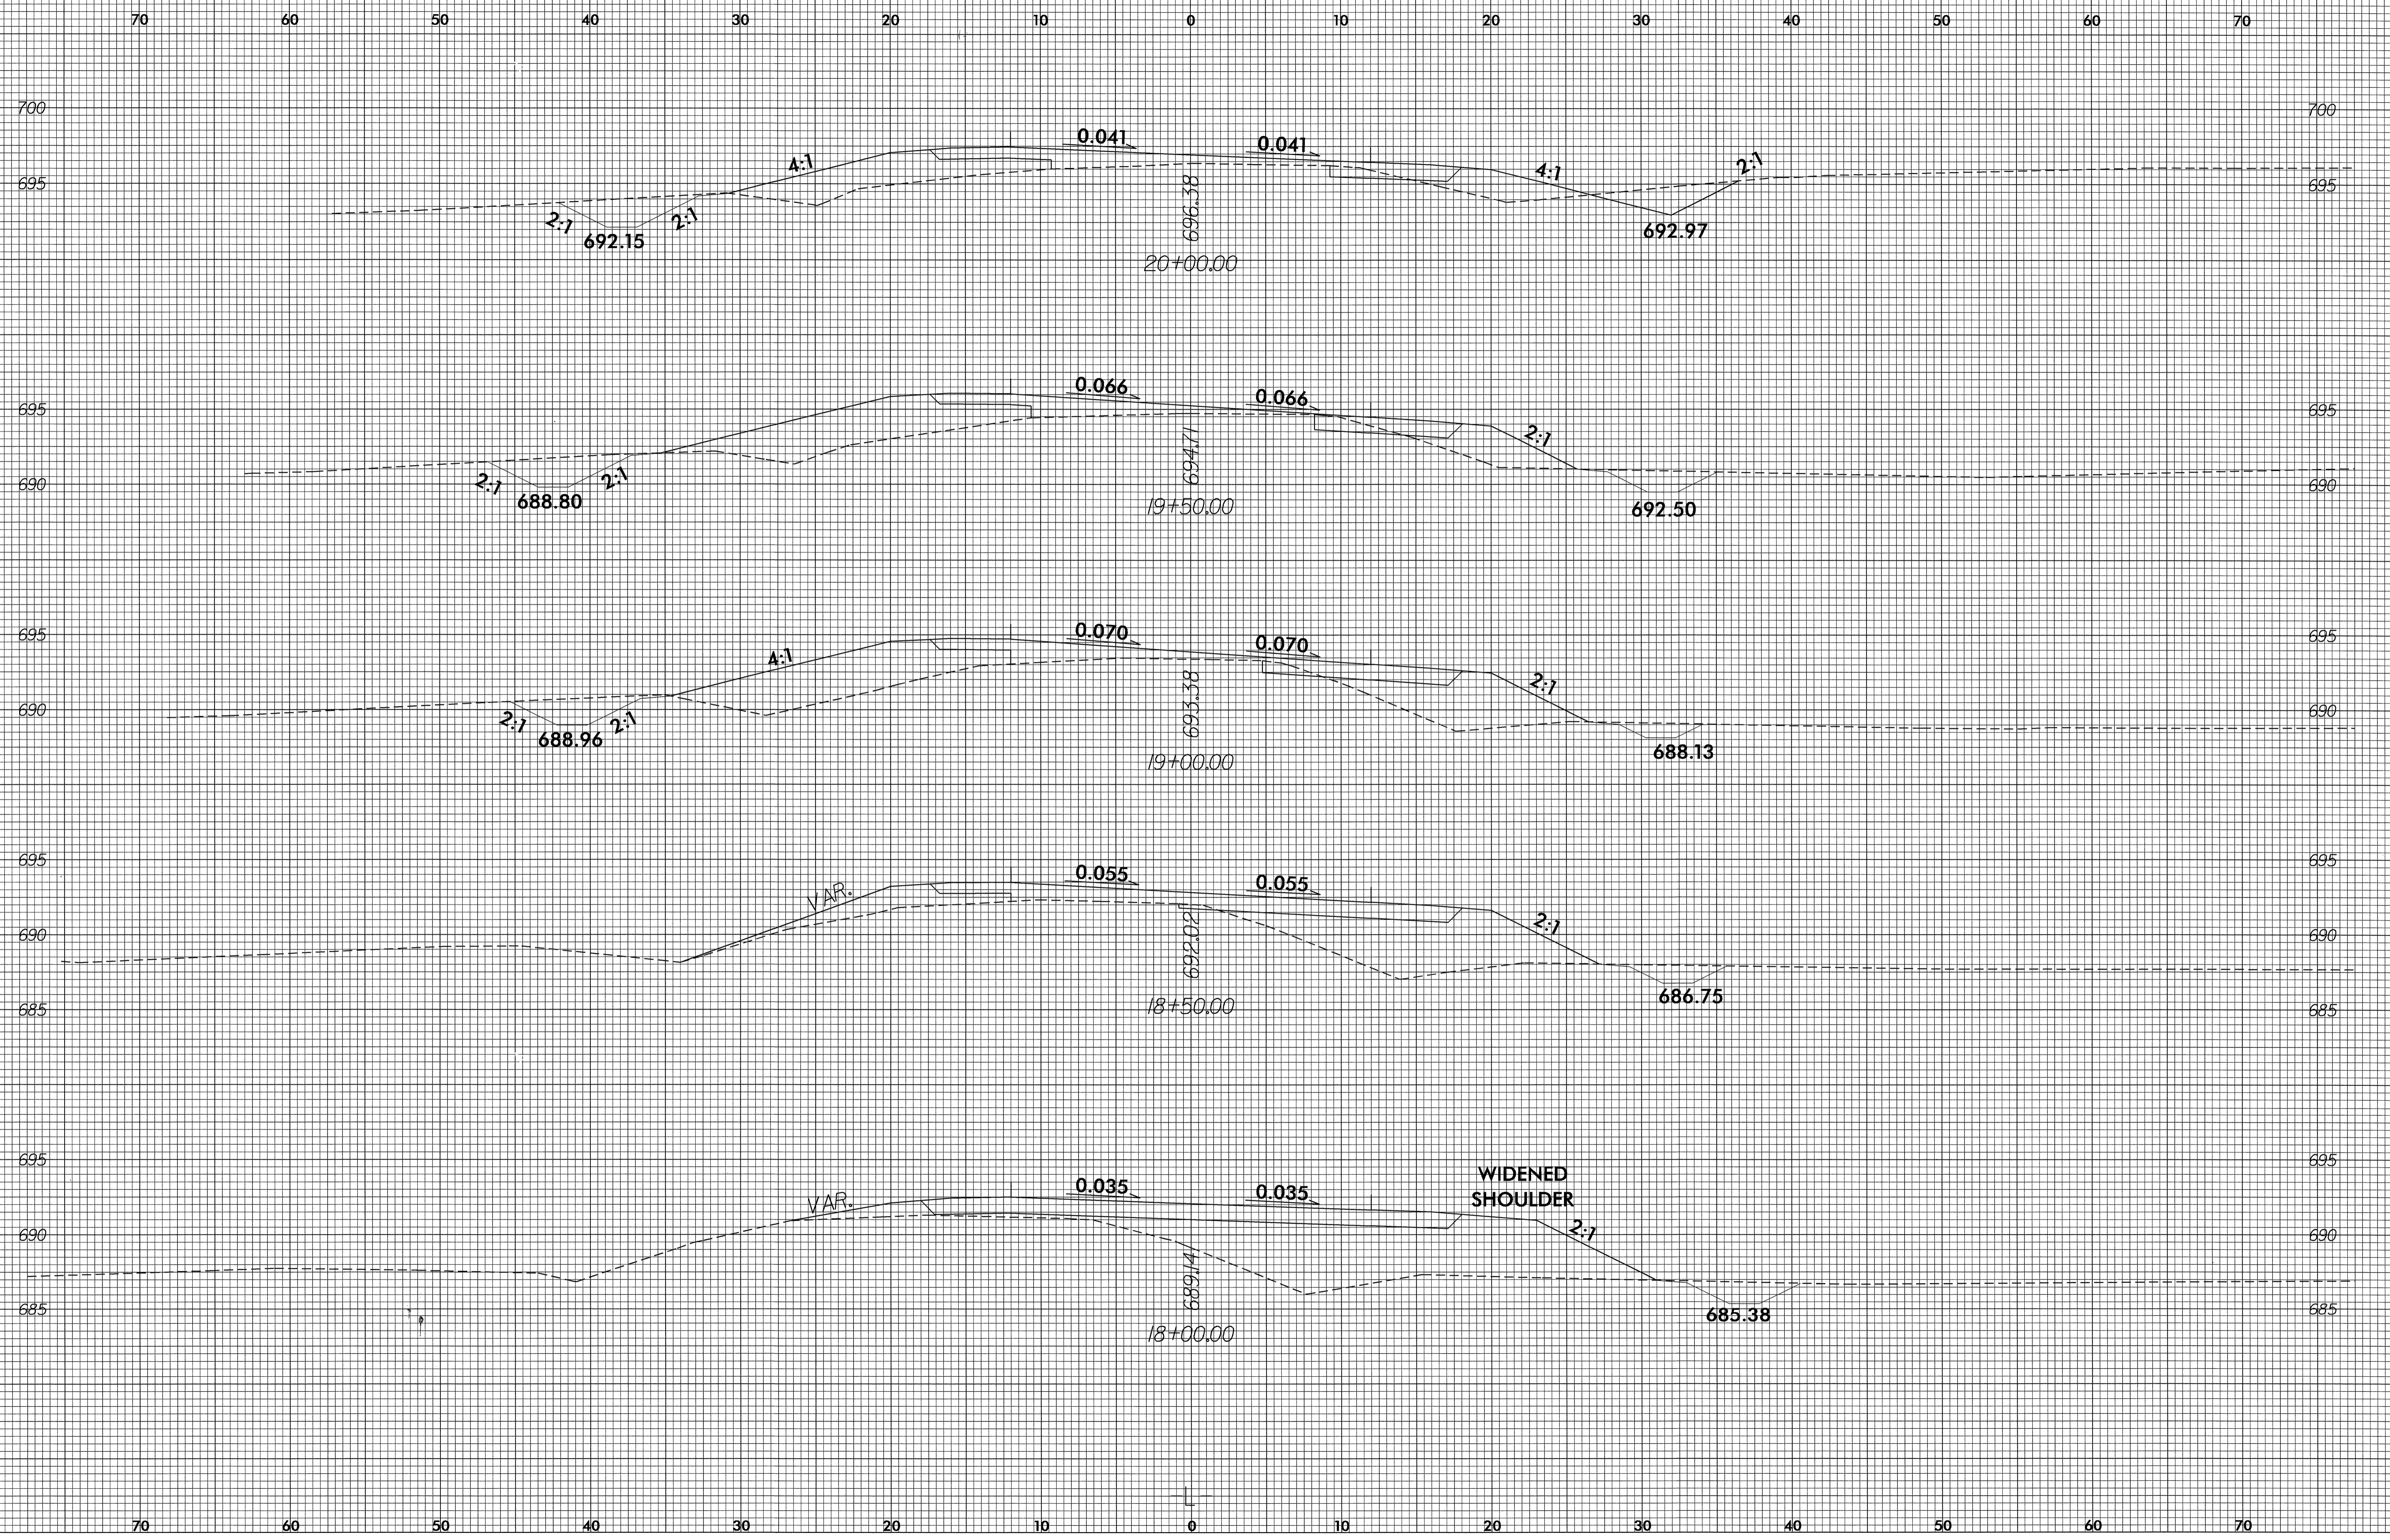


8/23/99

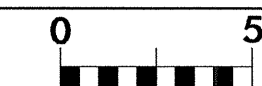

26-JUL-2004 09:27  
J:\XSC\...xp\p\90203033  
J:\Mauney rd\RD203033