


8/23/99



PROJ. REFERENCE NO.
B-3840

SHEET NO.
X-5

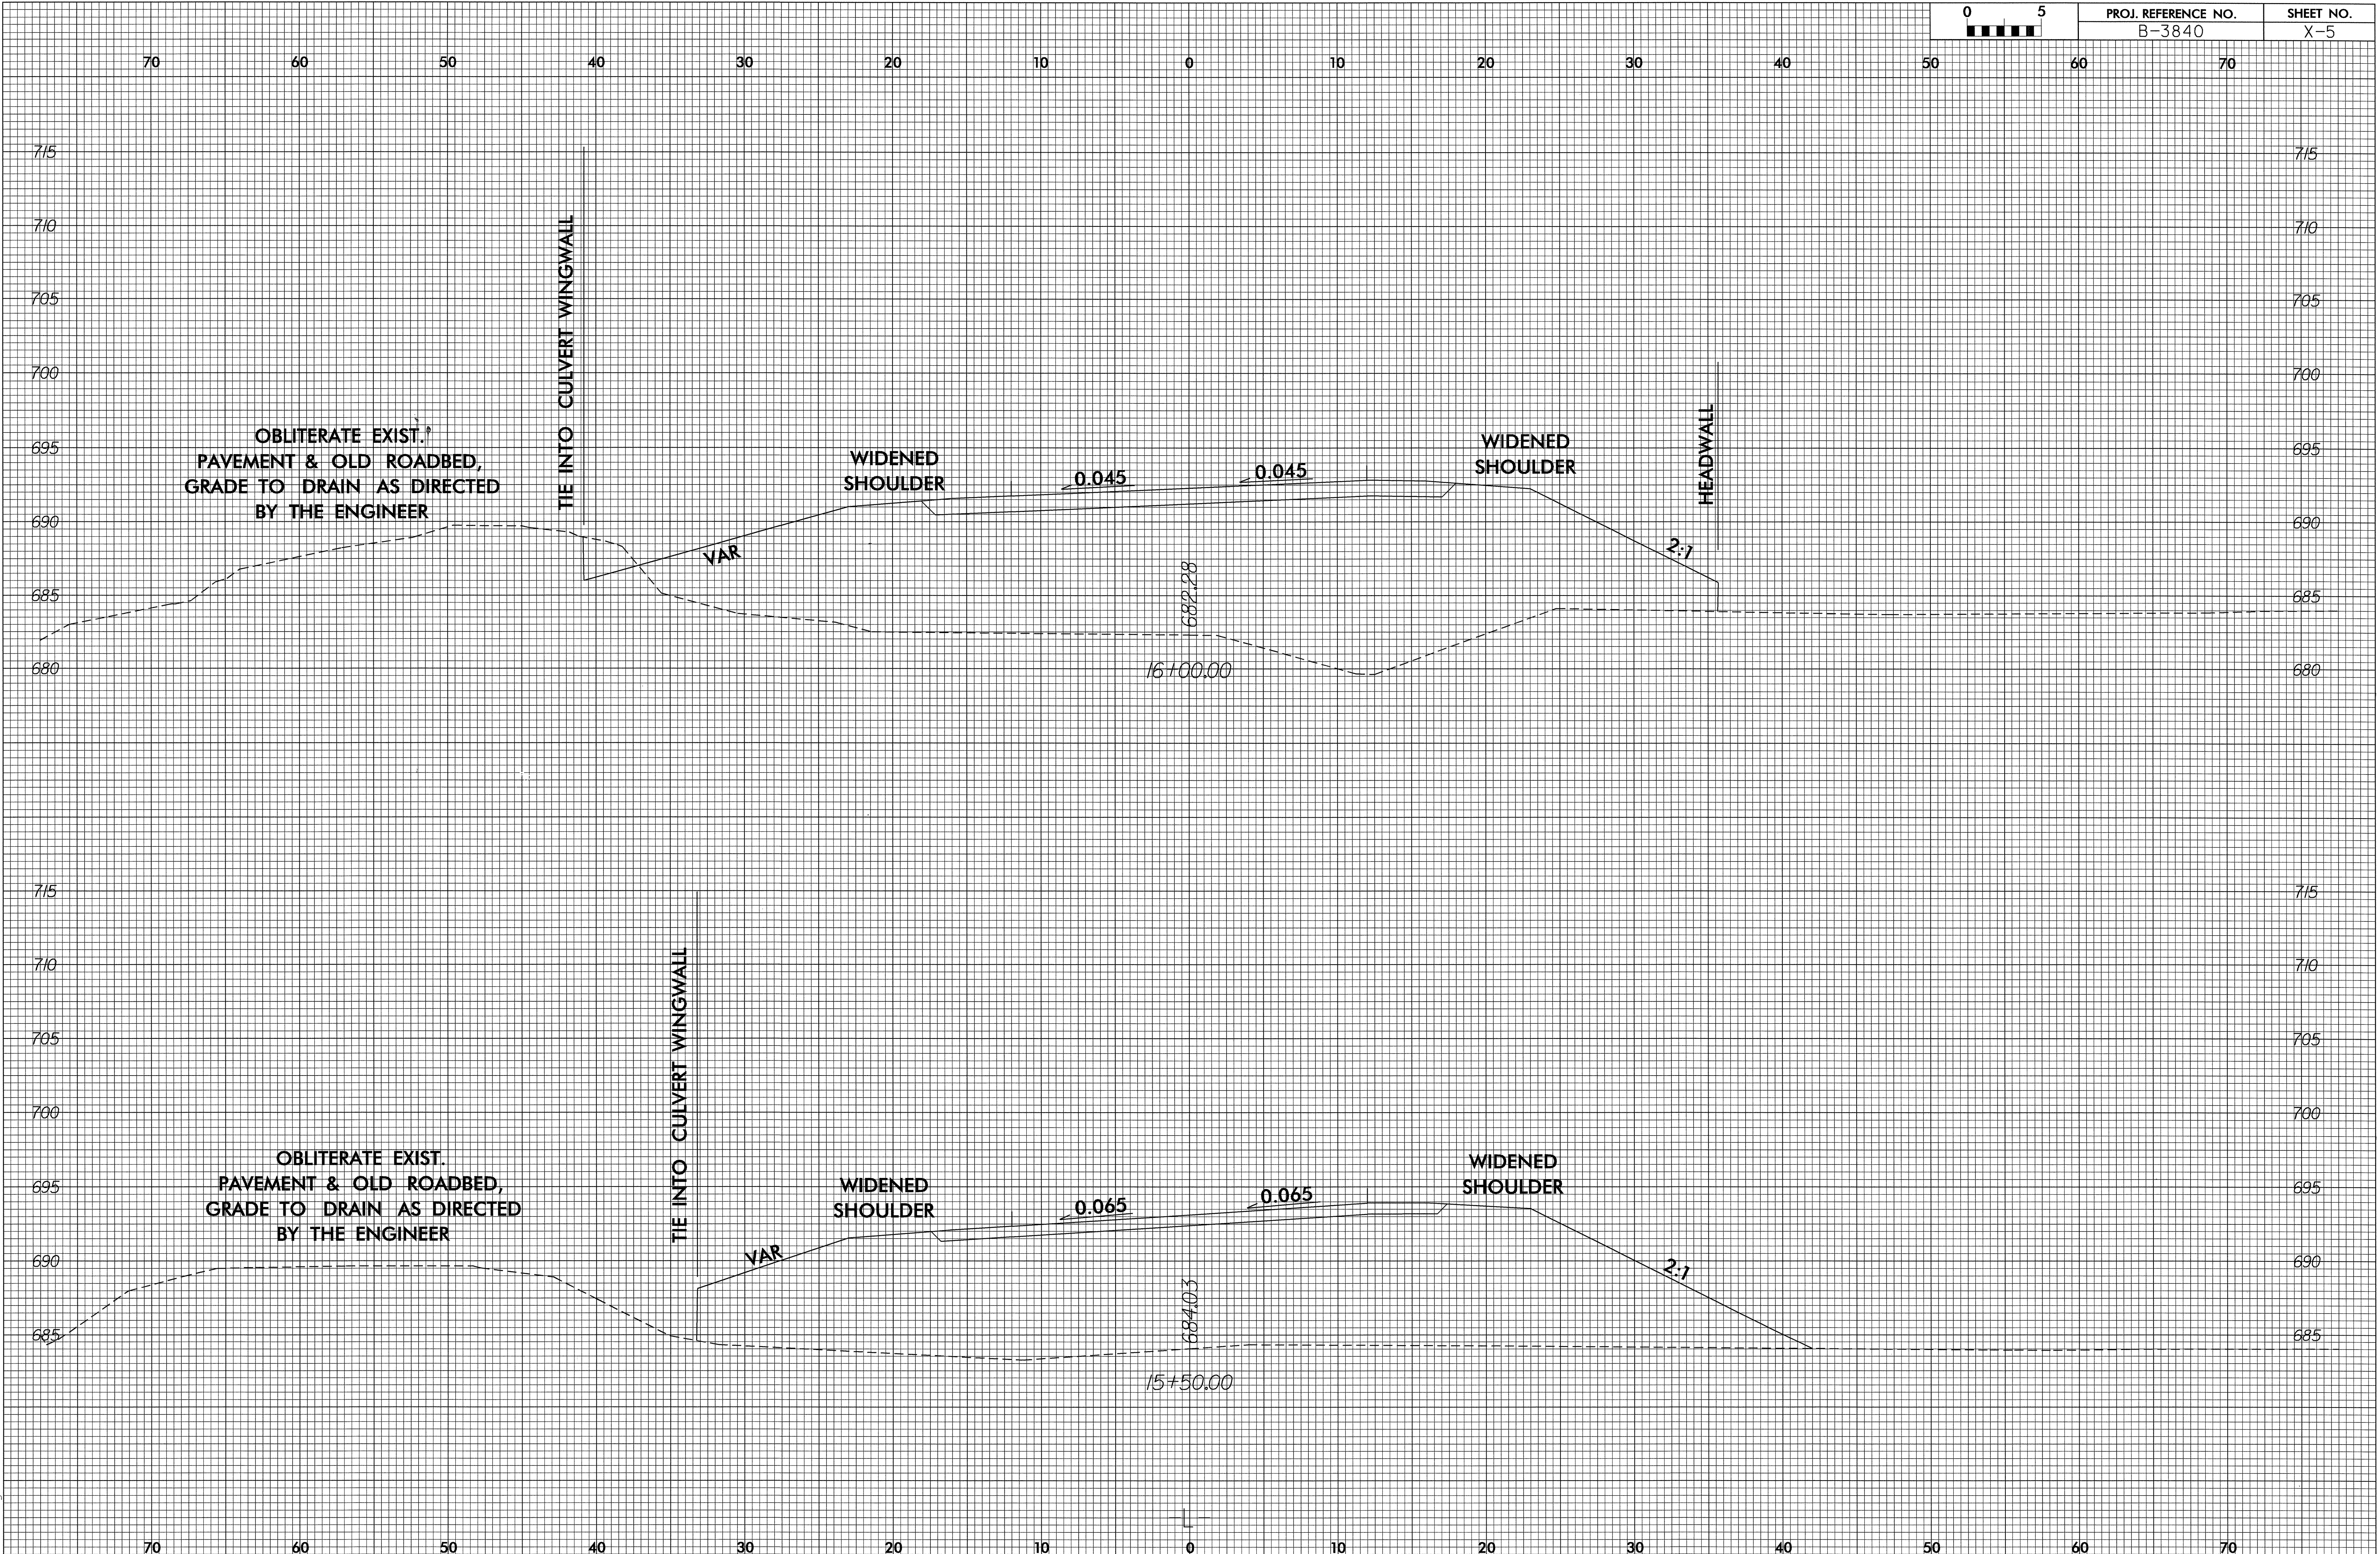

26-JUL-2004 09:26
F:\XSC\...xp\p\99\RD203033
JMauney At RD203033