



8/23/99

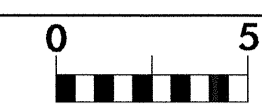

PROJ. REFERENCE NO. B-3840	SHEET NO. X-3
-------------------------------	------------------

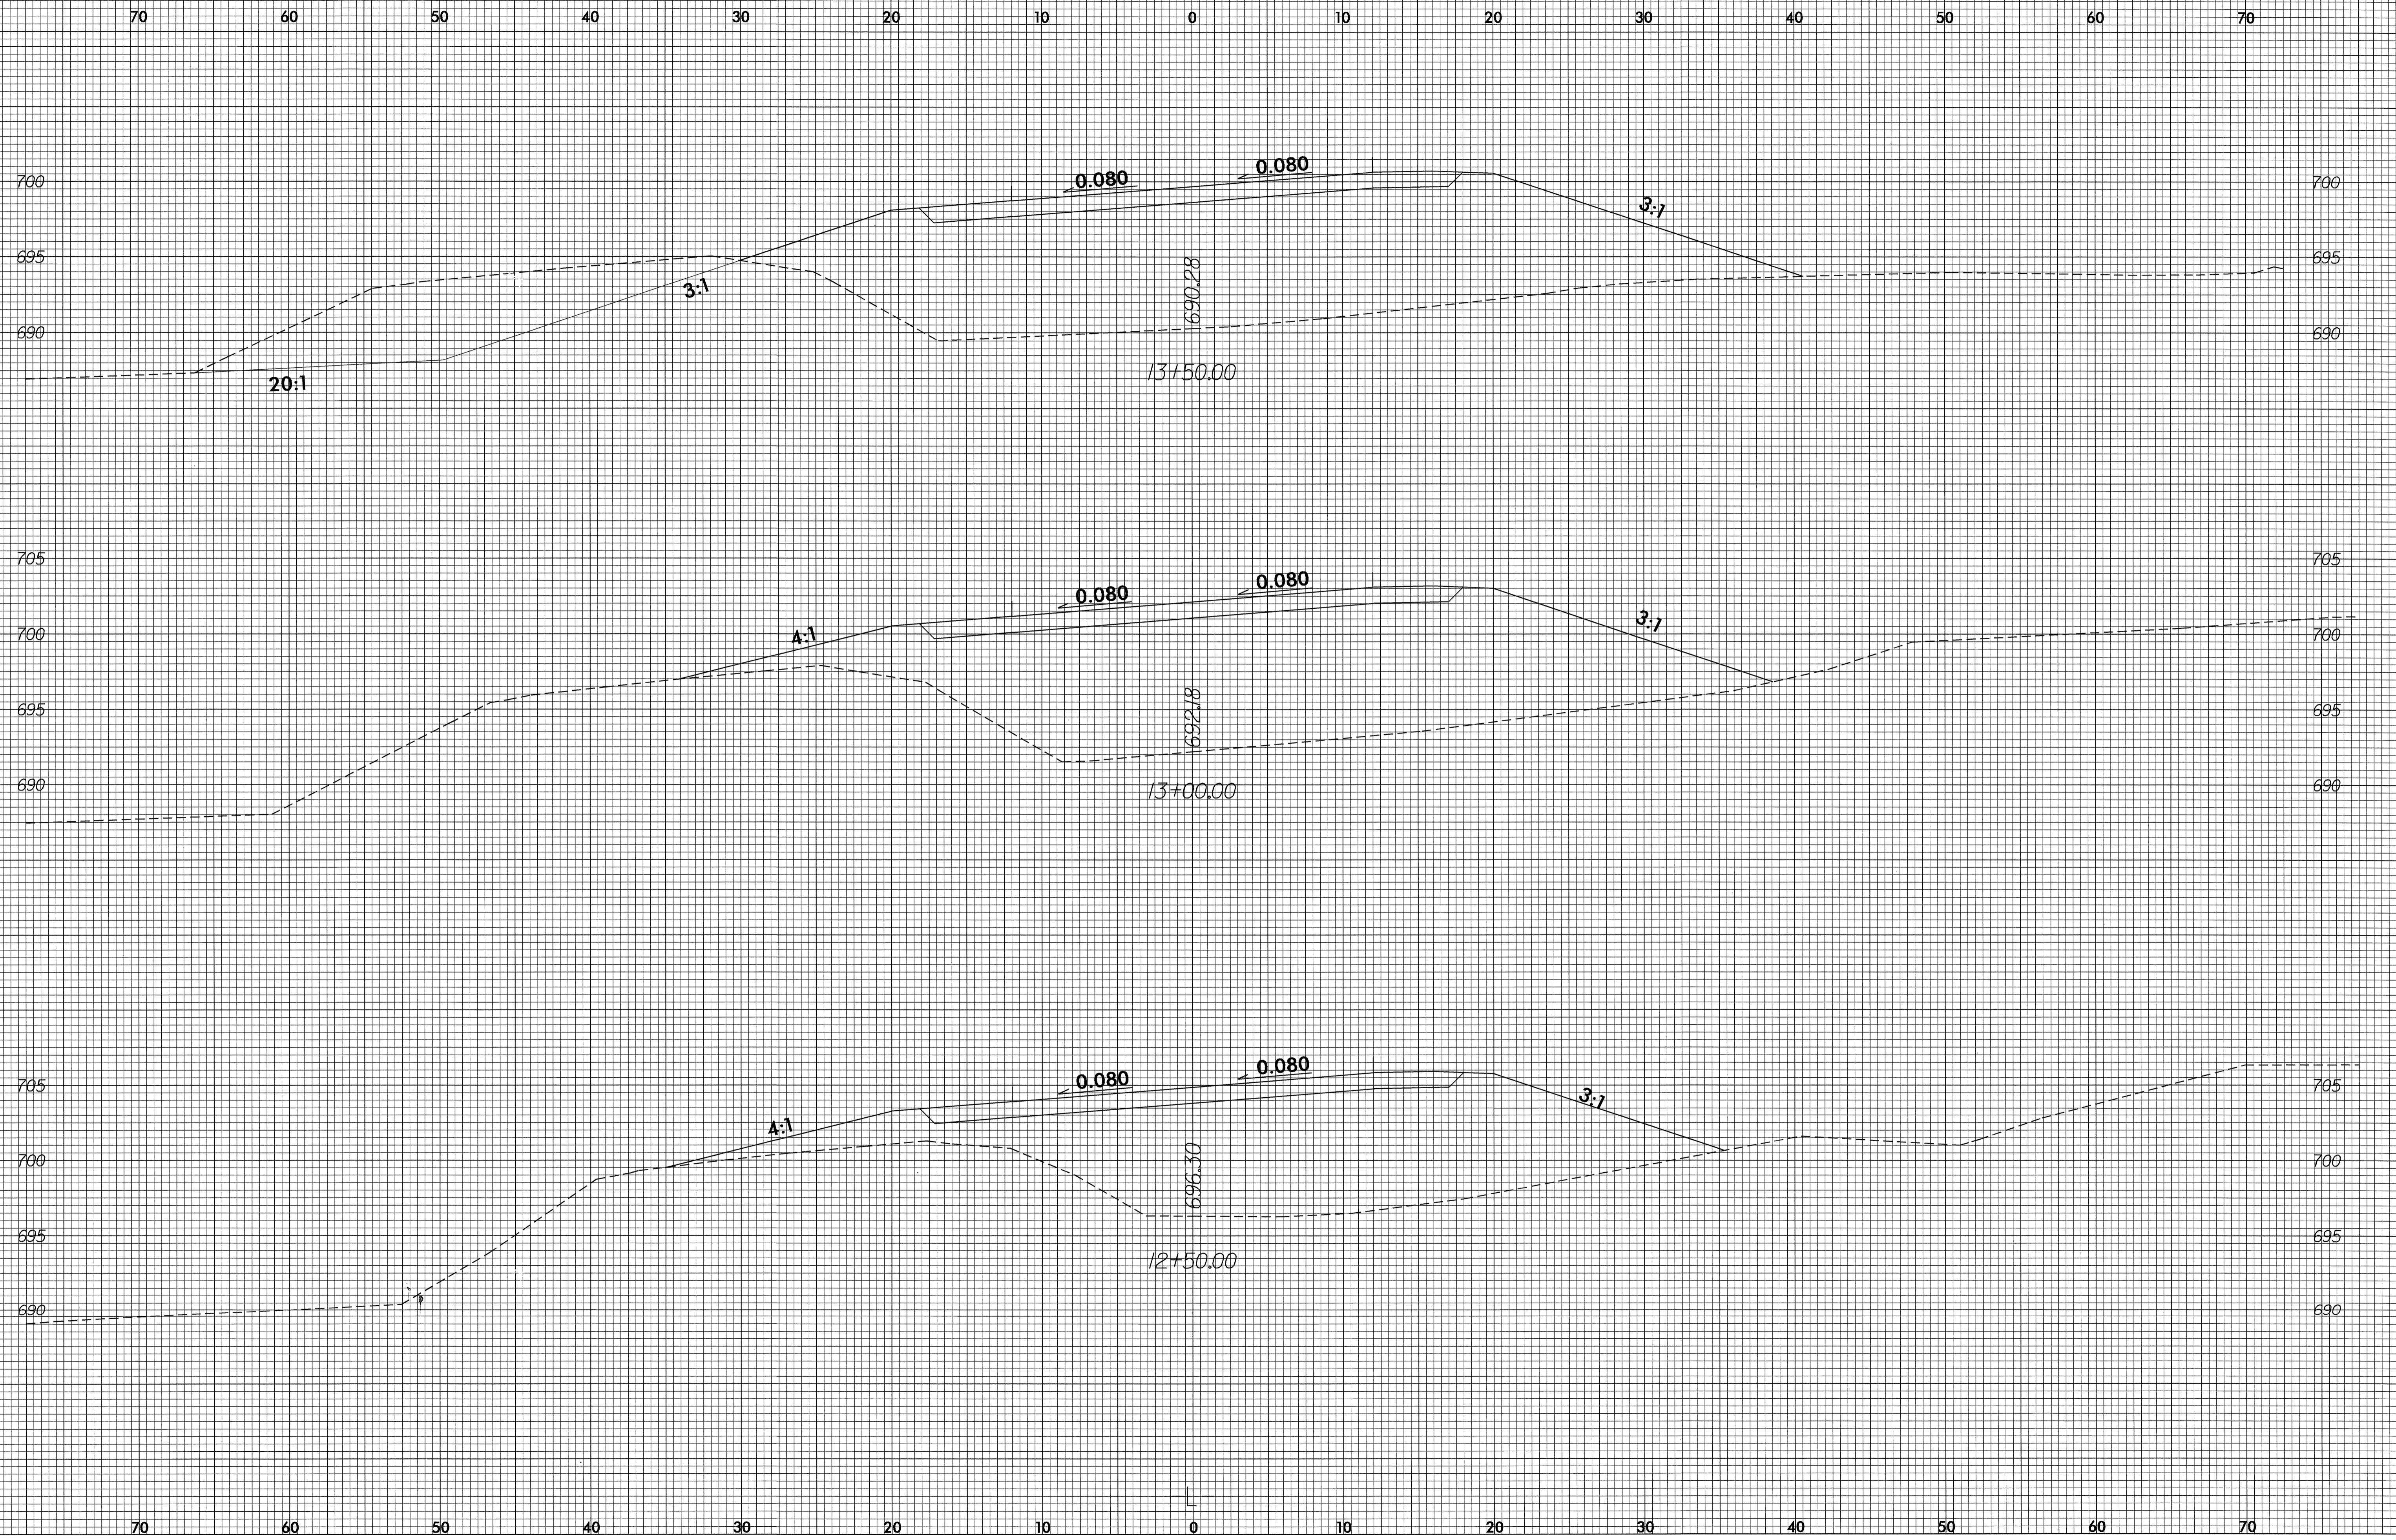

26-JUL-2004 09:26  
 J:\XSC\...xp\p\99\RD203033  
 J:\Mauney At RD203033