

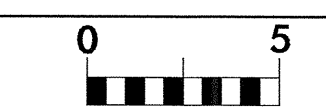


8/23/99

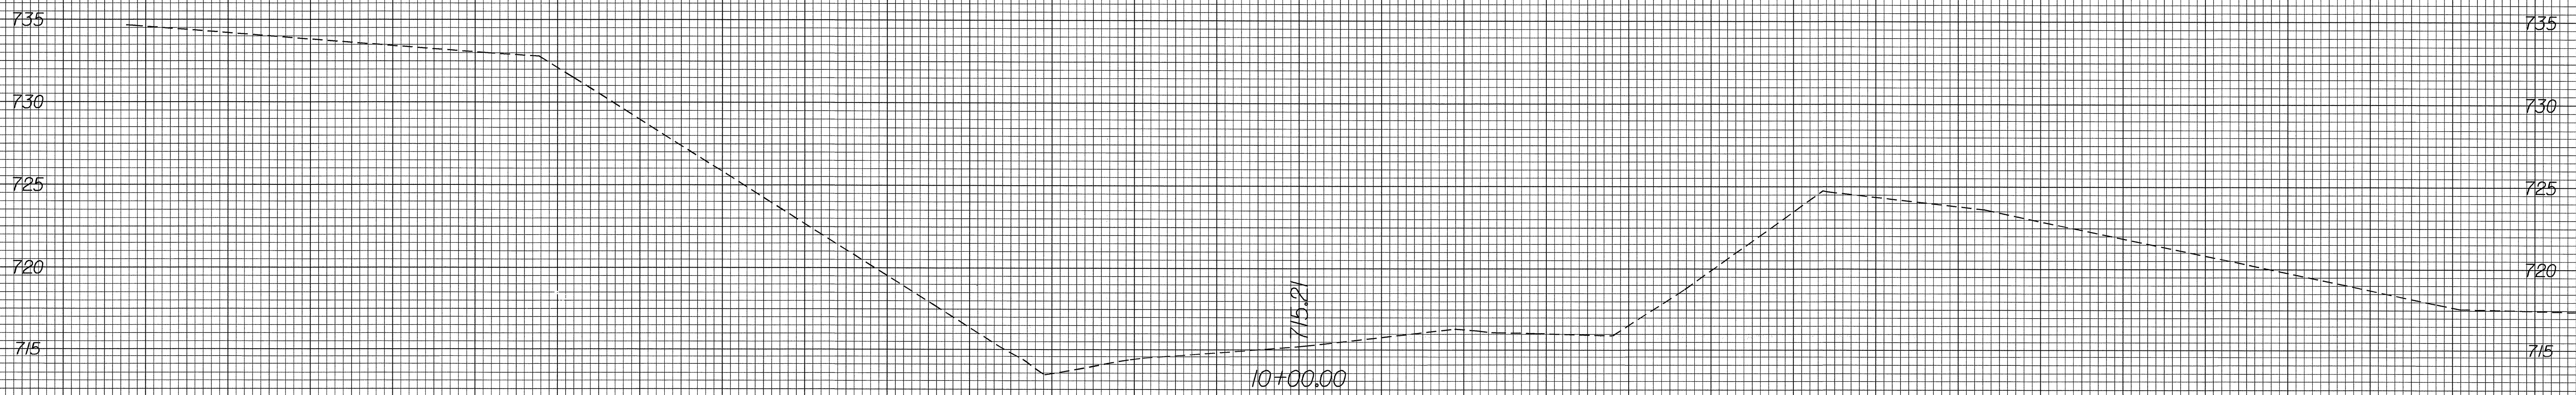

PROJ. REFERENCE NO.	SHEET NO.
B-3840	X-1

70 60 50 40 30 20 10 0 10 20 30 40 50 60 70

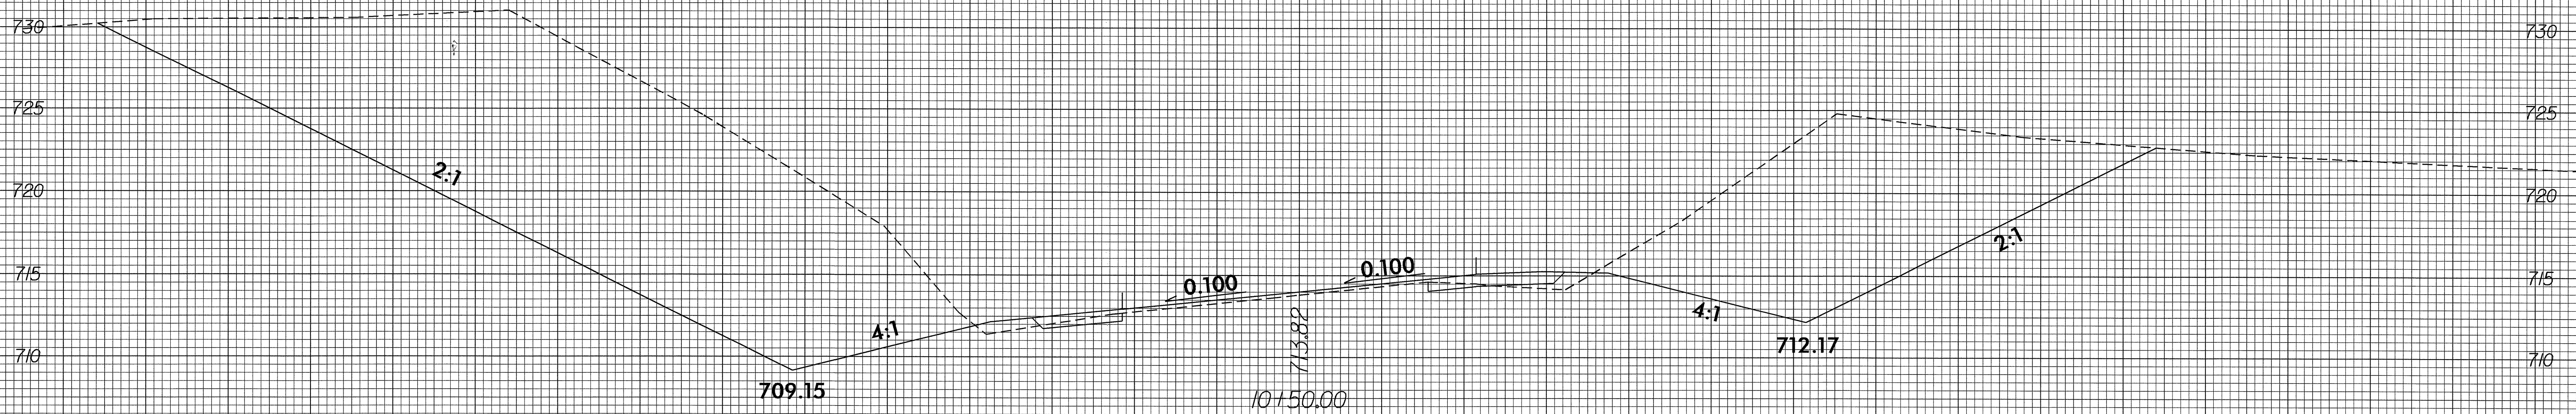

03-AUG-2004 11:50
R:\XSCN\Exp\rd03\RD203033
JBMauney

70 60 50 40 30 20 10 0 10 20 30 40 50 60 70