


6/29/04




PROJECT REFERENCE NO. U-2717	SHEET NO. 54
ROADWAY DESIGN NORTH CAROLINA PROFESSIONAL ENGINEER SEAL 14493 TIM SAFFORD GOODWIN	HYDRAULICS ENGINEER NORTH CAROLINA PROFESSIONAL ENGINEER SEAL 19660 PAUL ATKINSON
CONST.REV.	
R/W REV.	


Paul Atkinson

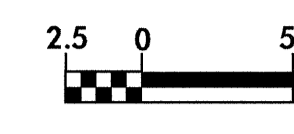

RAMP 'B'

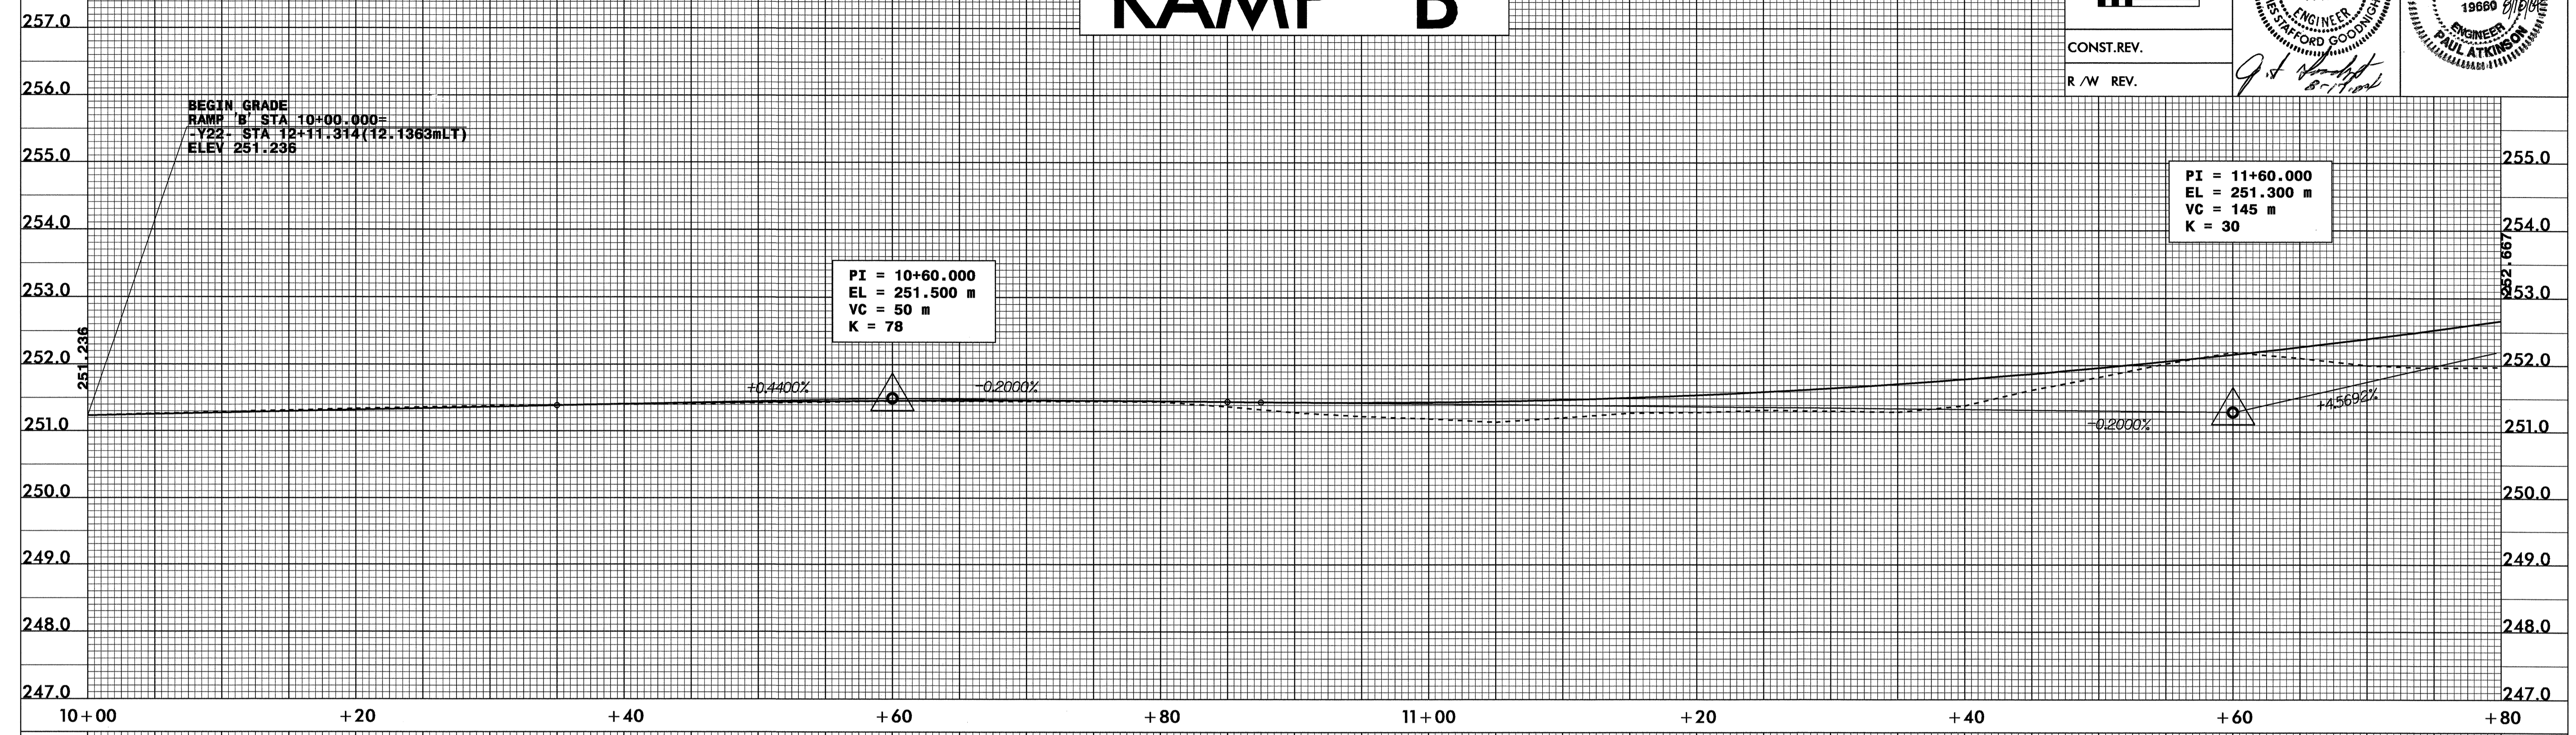

RAMP 'B'

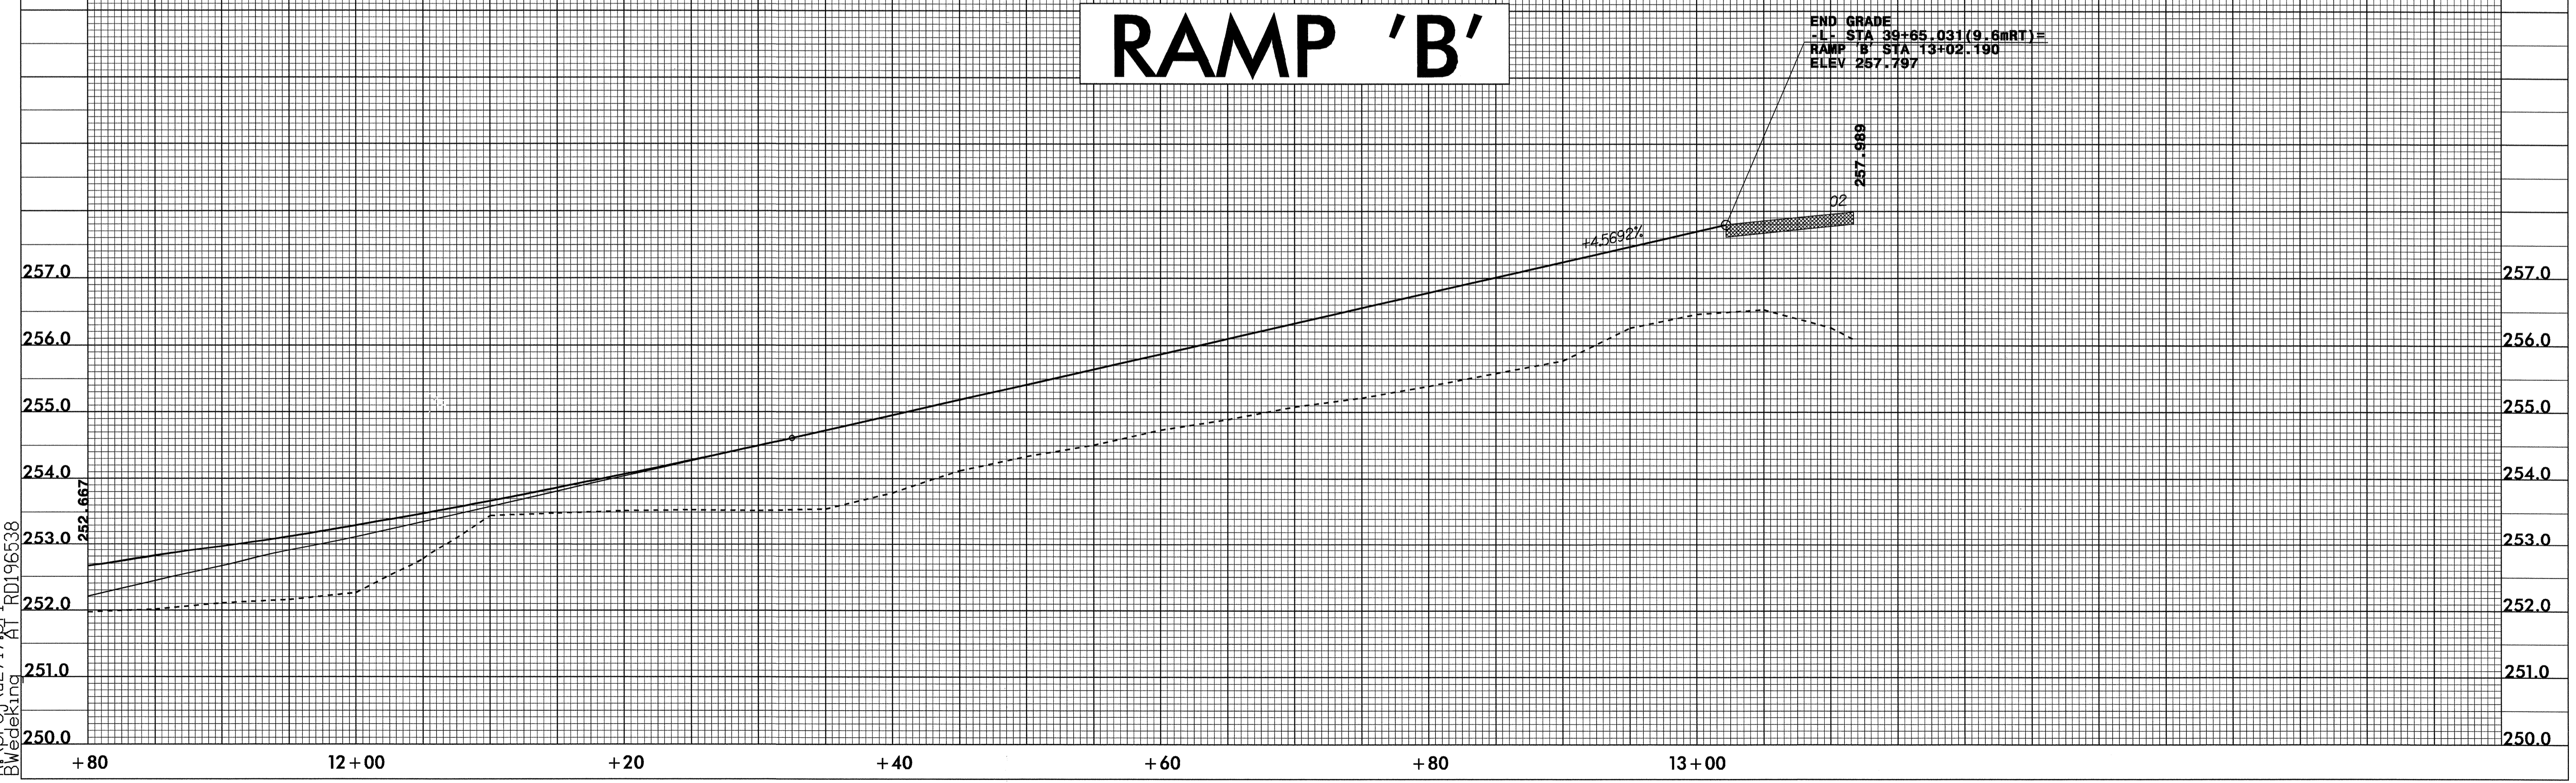

29-JUN-2004 11:49
B:\proj\2717\RD196538
BWedeking