



CONST. REV.
R / W REV.

PROJECT REFERENCE NO. U-2717	SHEET NO. 53
ROADWAY DESIGN ENGINEER	HYDRAULICS ENGINEER

RAMP 'A'

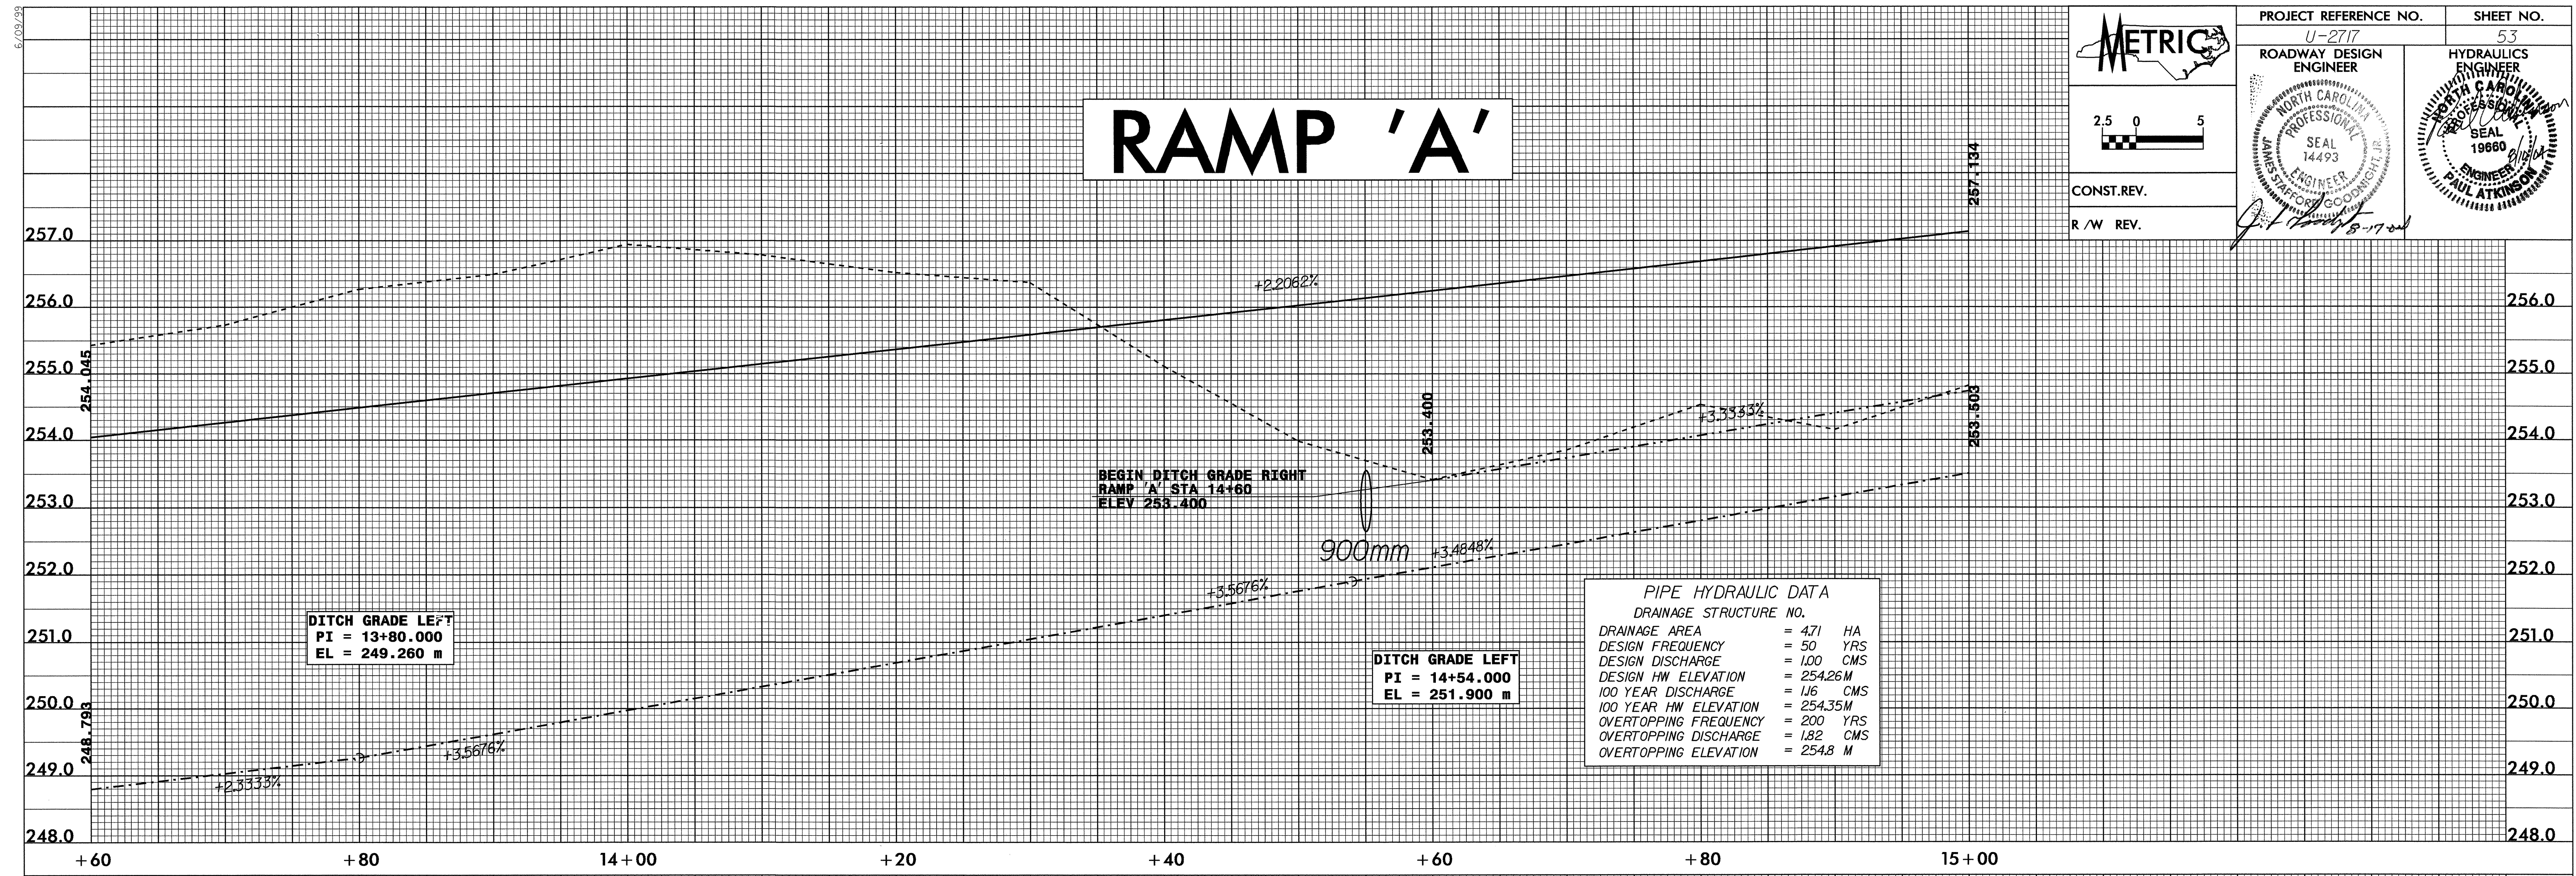

RAMP 'A'

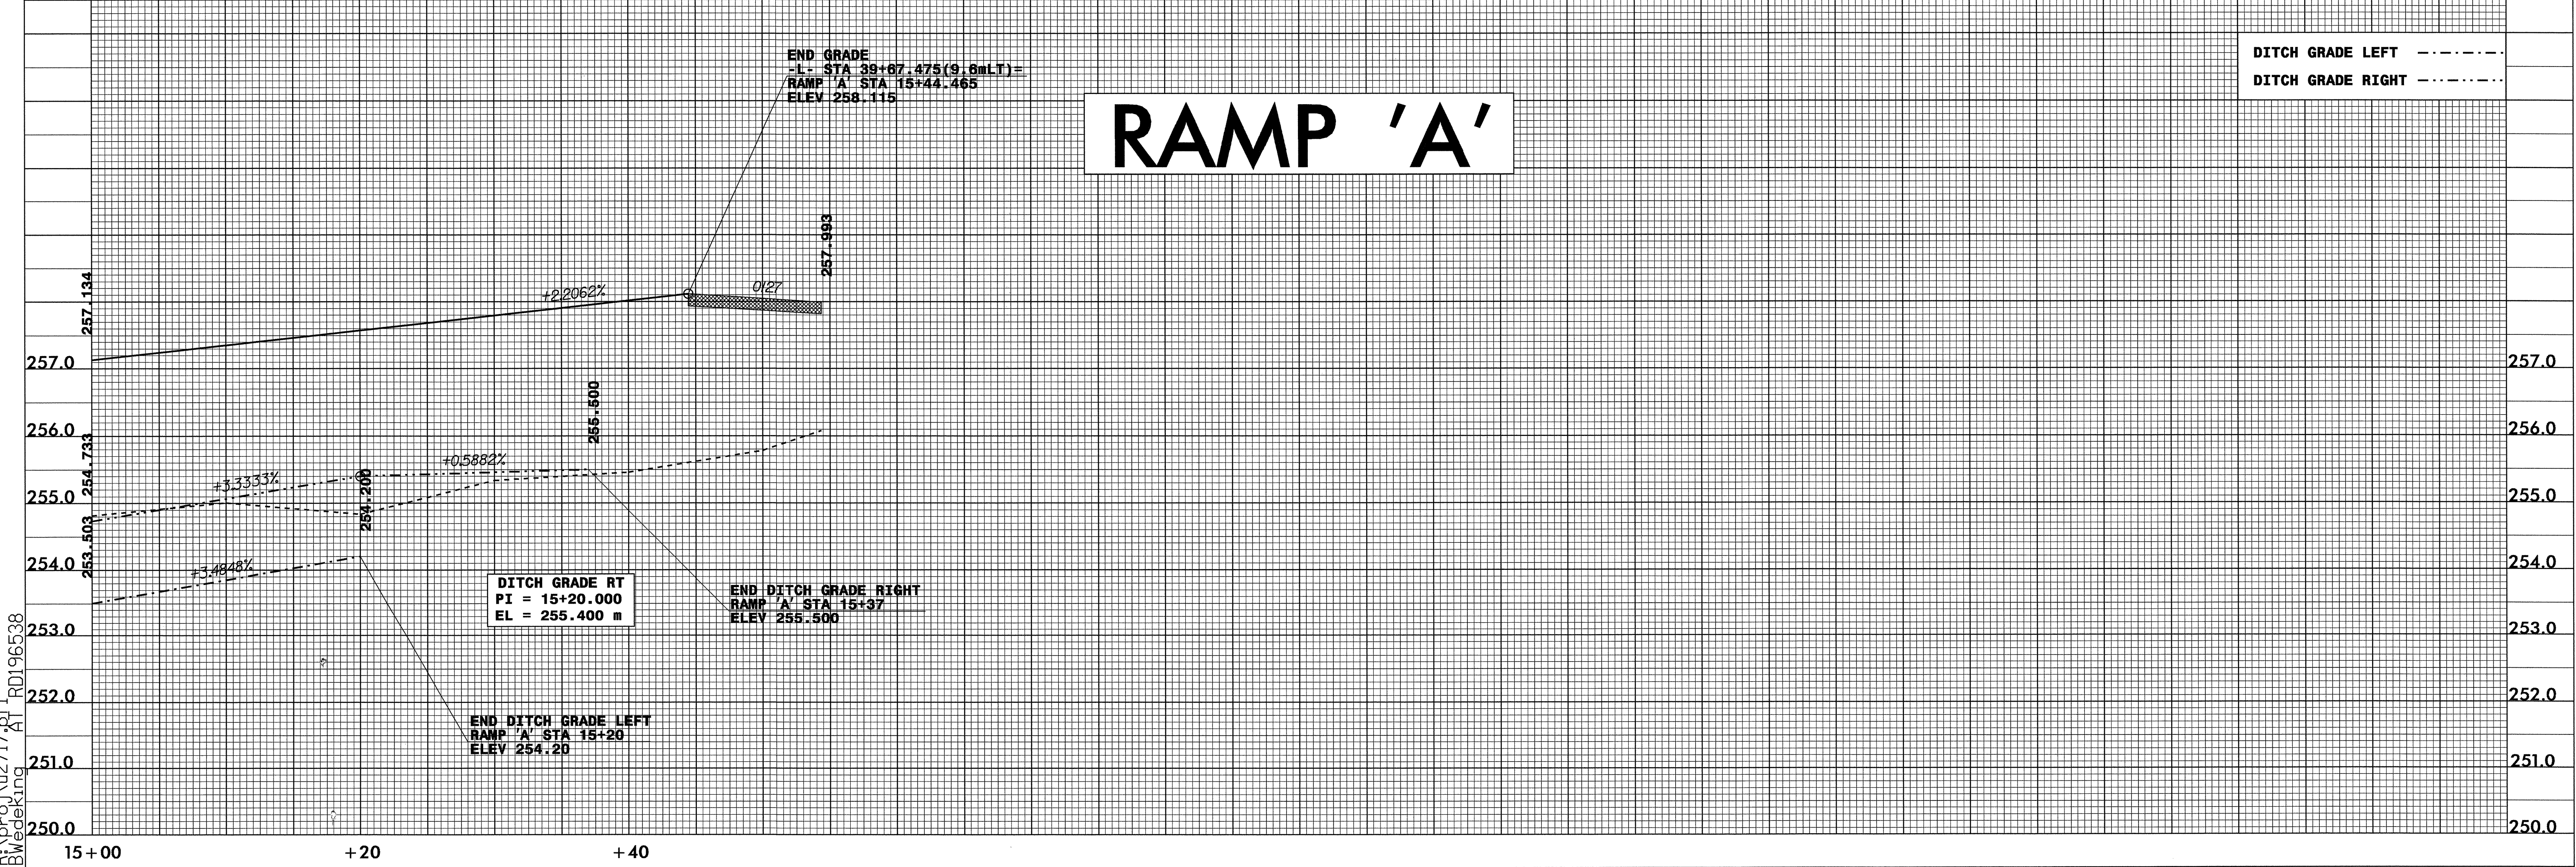

03-AUG-2004 09:03
D:\proj\196538\15+00\RD196538
BWedeking