

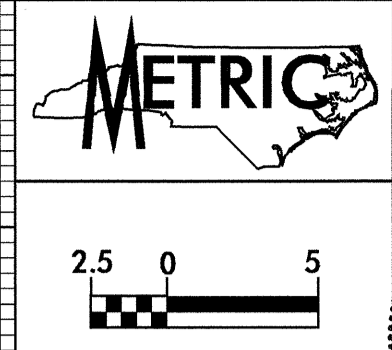


6/09/04

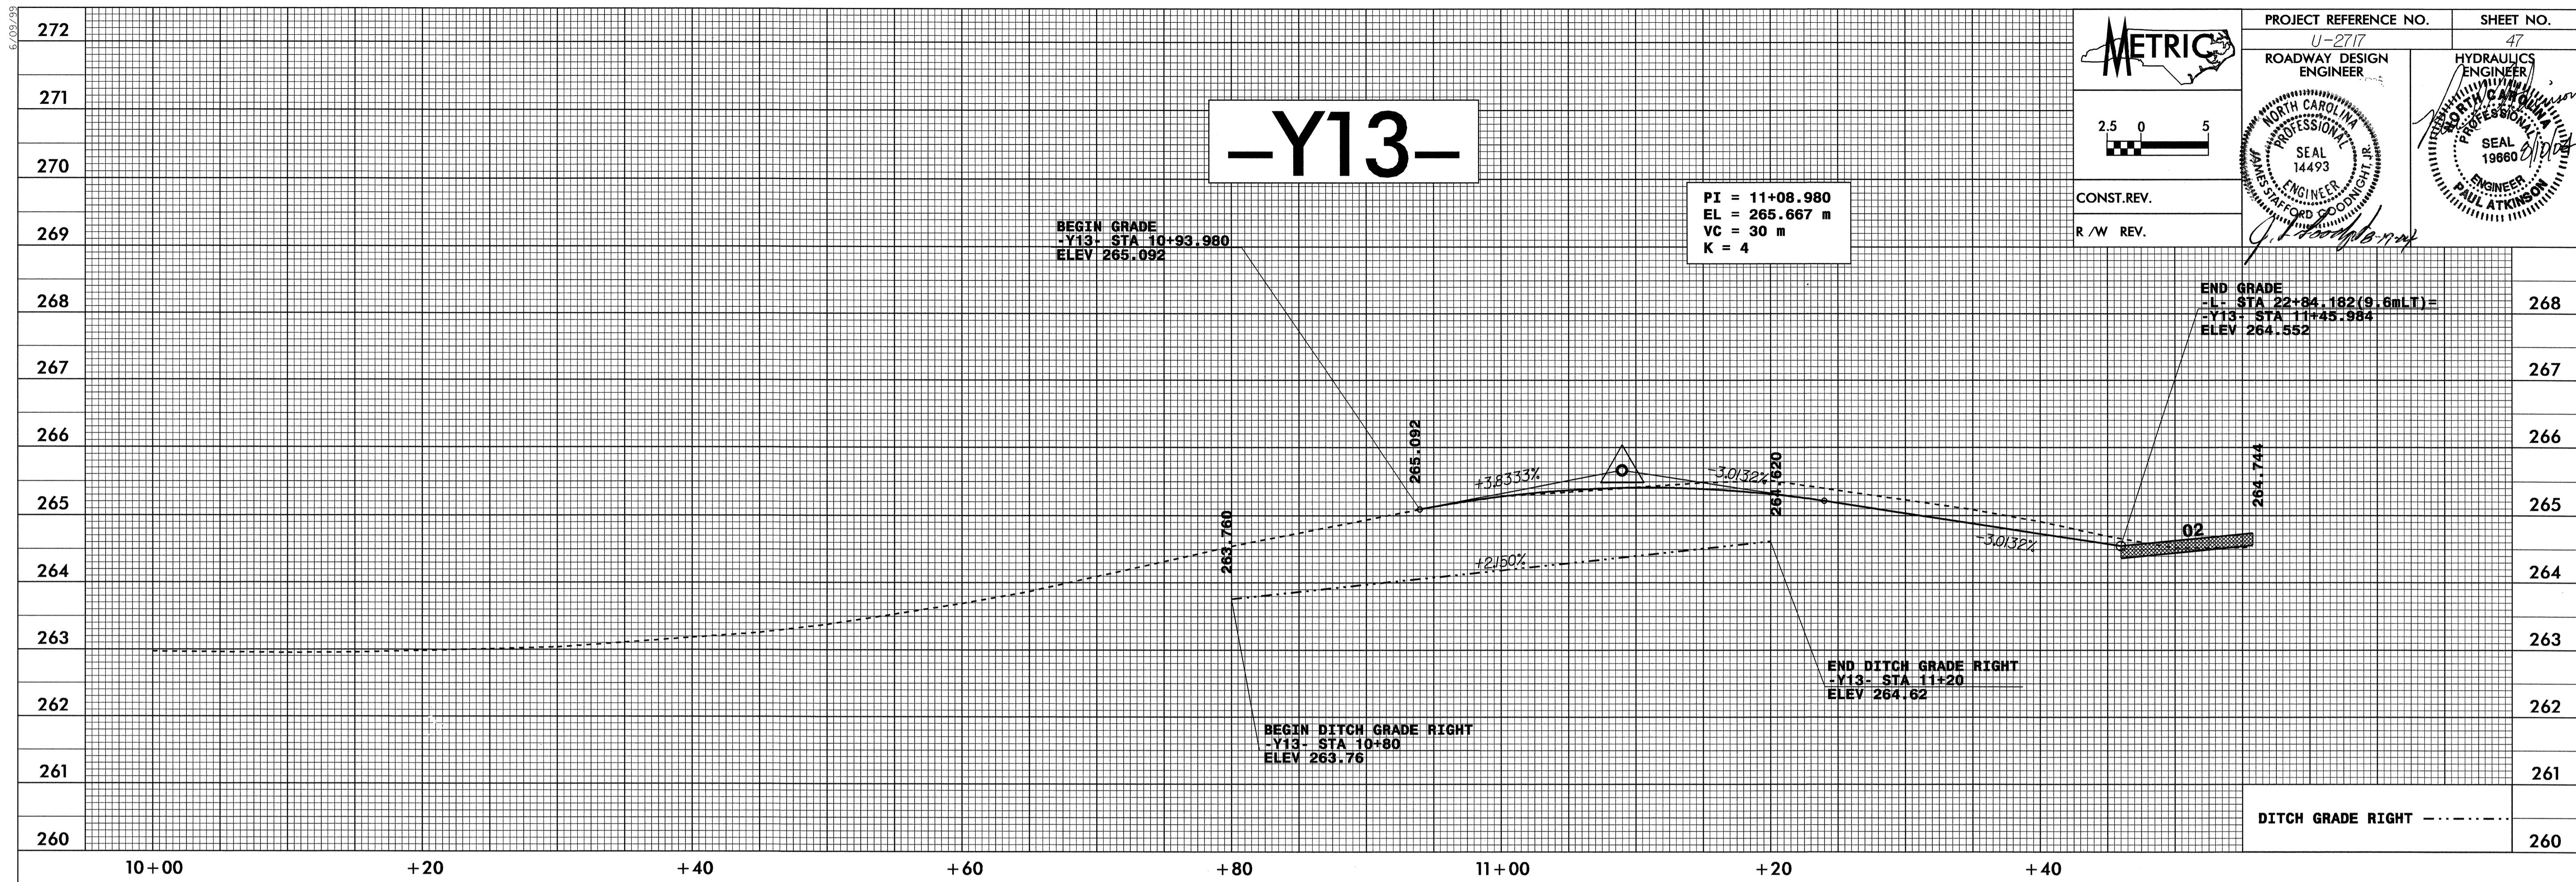

PROJECT REFERENCE NO. U-2717	SHEET NO. 47
ROADWAY DESIGN ENGINEER	HYDRAULICS ENGINEER
SEAL 14493 NORTH CAROLINA PROFESSIONAL ENGINEER JAMES STAFFORD GOODRIGHT, JR.	SEAL 19860 NORTH CAROLINA PROFESSIONAL ENGINEER PAUL ATKINSON
CONST. REV.	
R/W REV.	

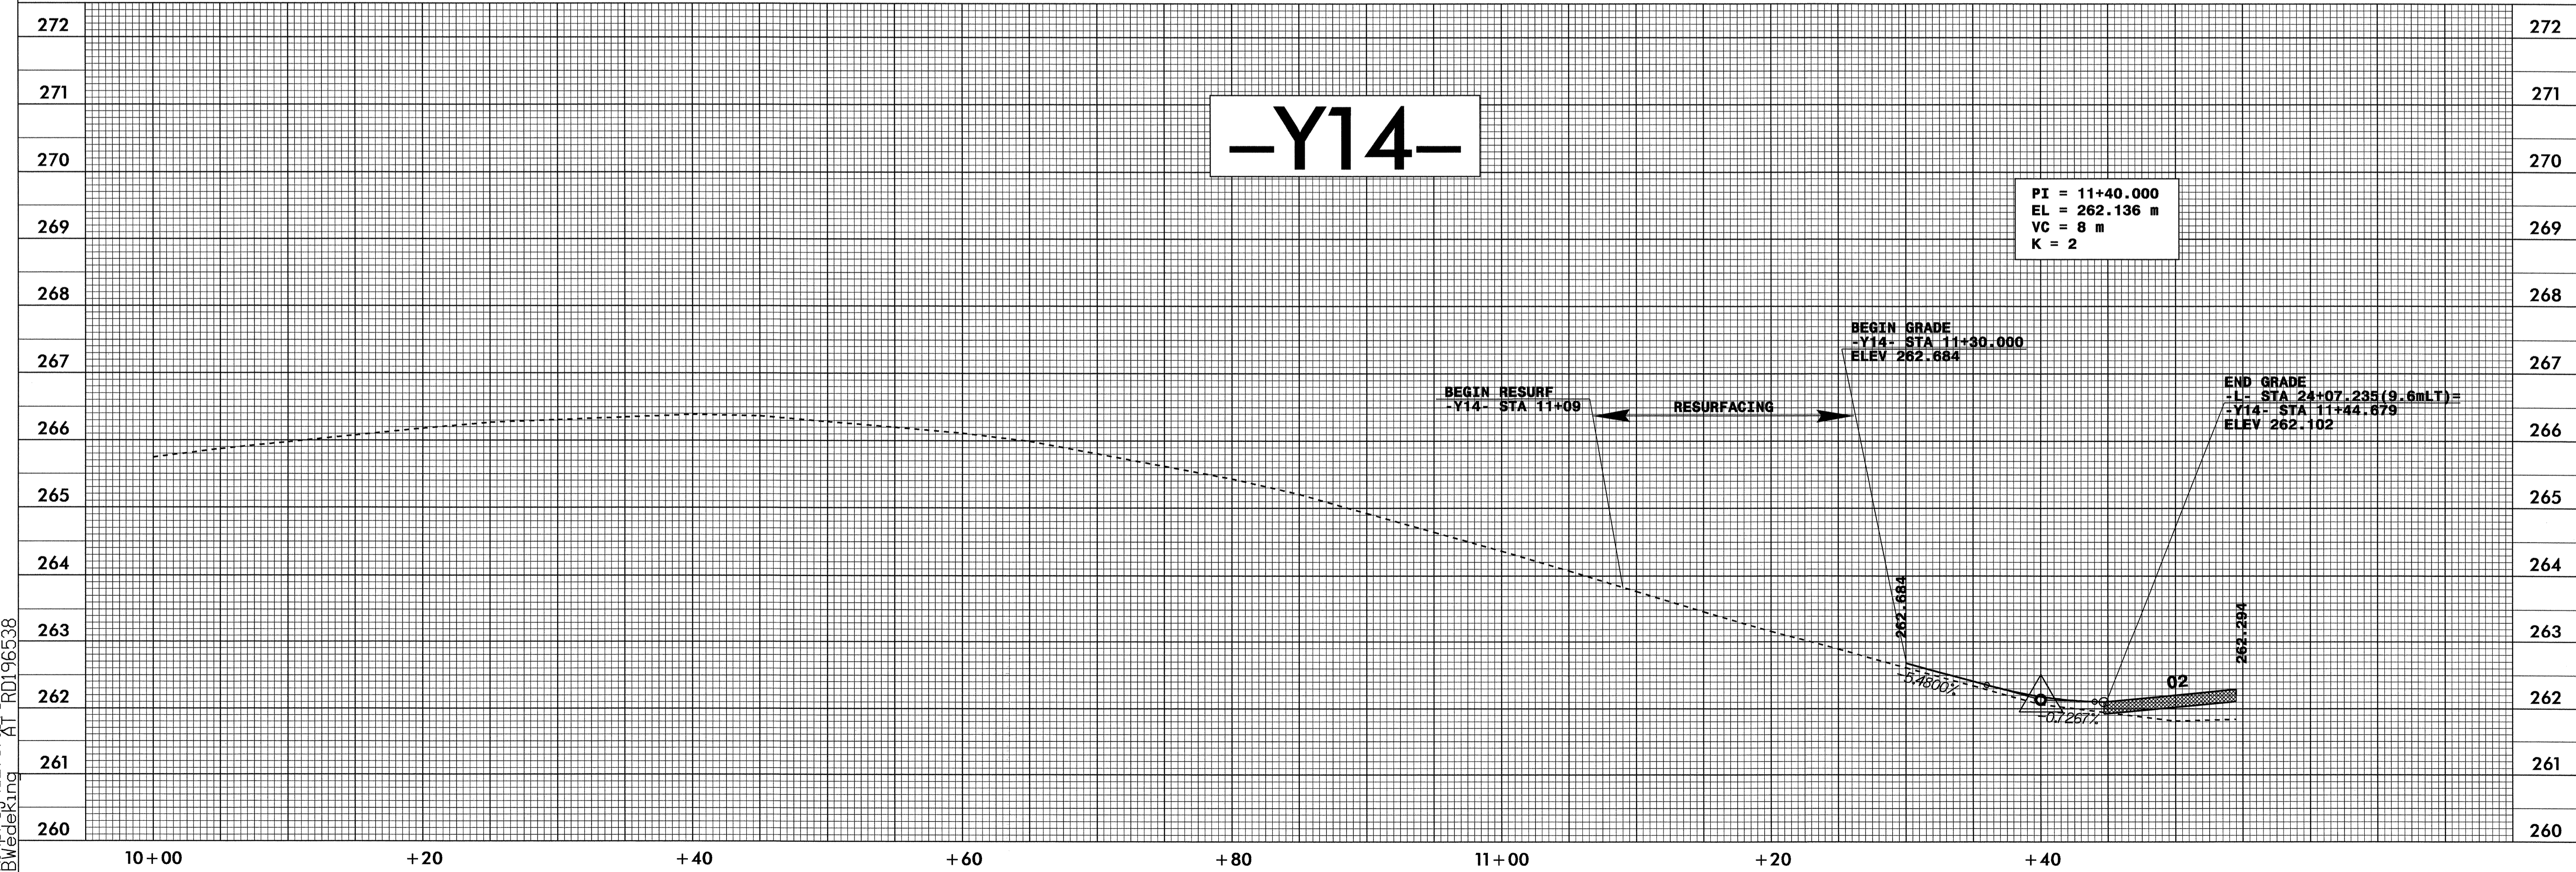

29-JUN-2004 11:52
 C:\proj\ku2717\AT1\RD196538
 BWedeking