


6.08/99

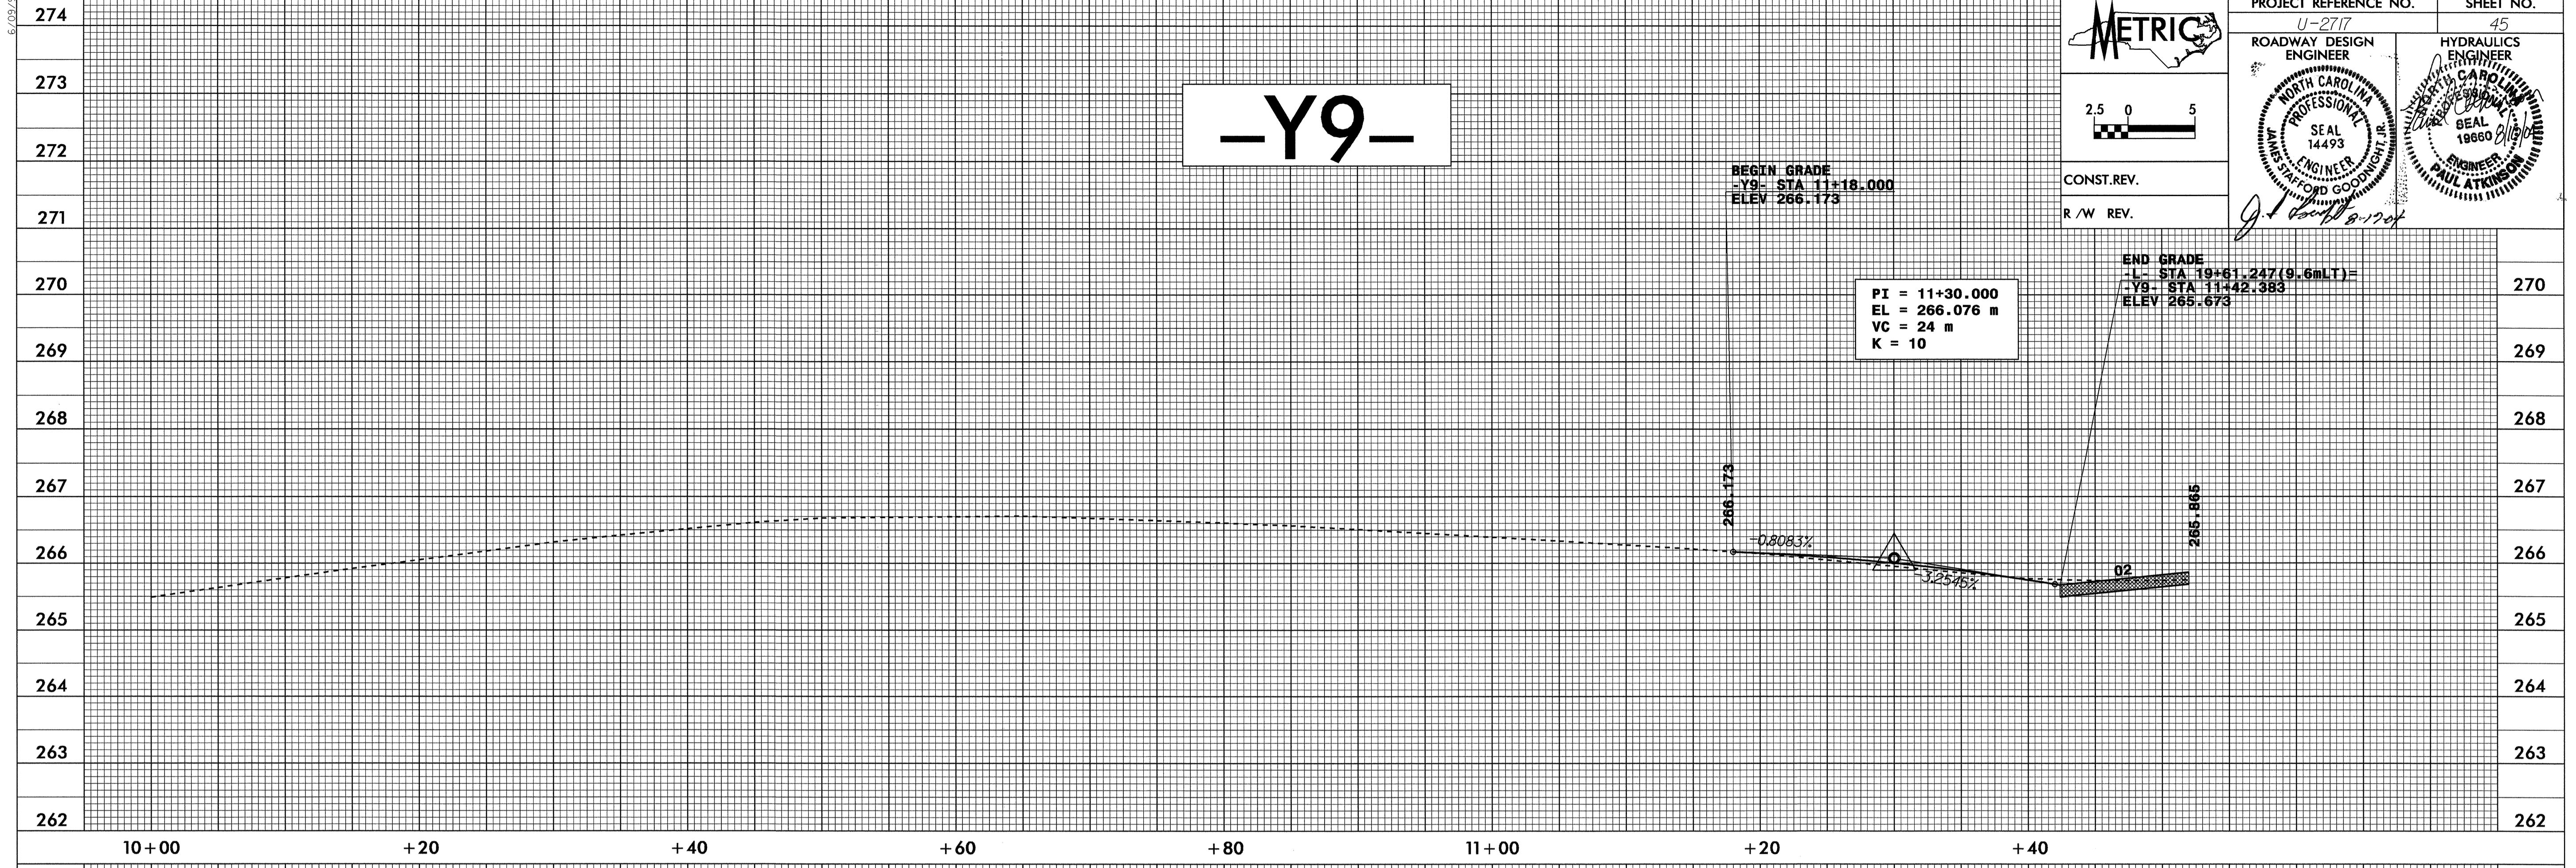

**METRIC**

PROJECT REFERENCE NO. U-2717 SHEET NO. 45

ROADWAY DESIGN ENGINEER

HYDRAULICS ENGINEER


PROFESSIONAL SEAL 14493

PROFESSIONAL SEAL 19660

CONST. REV.

R / W REV.

PAUL ATKINSON

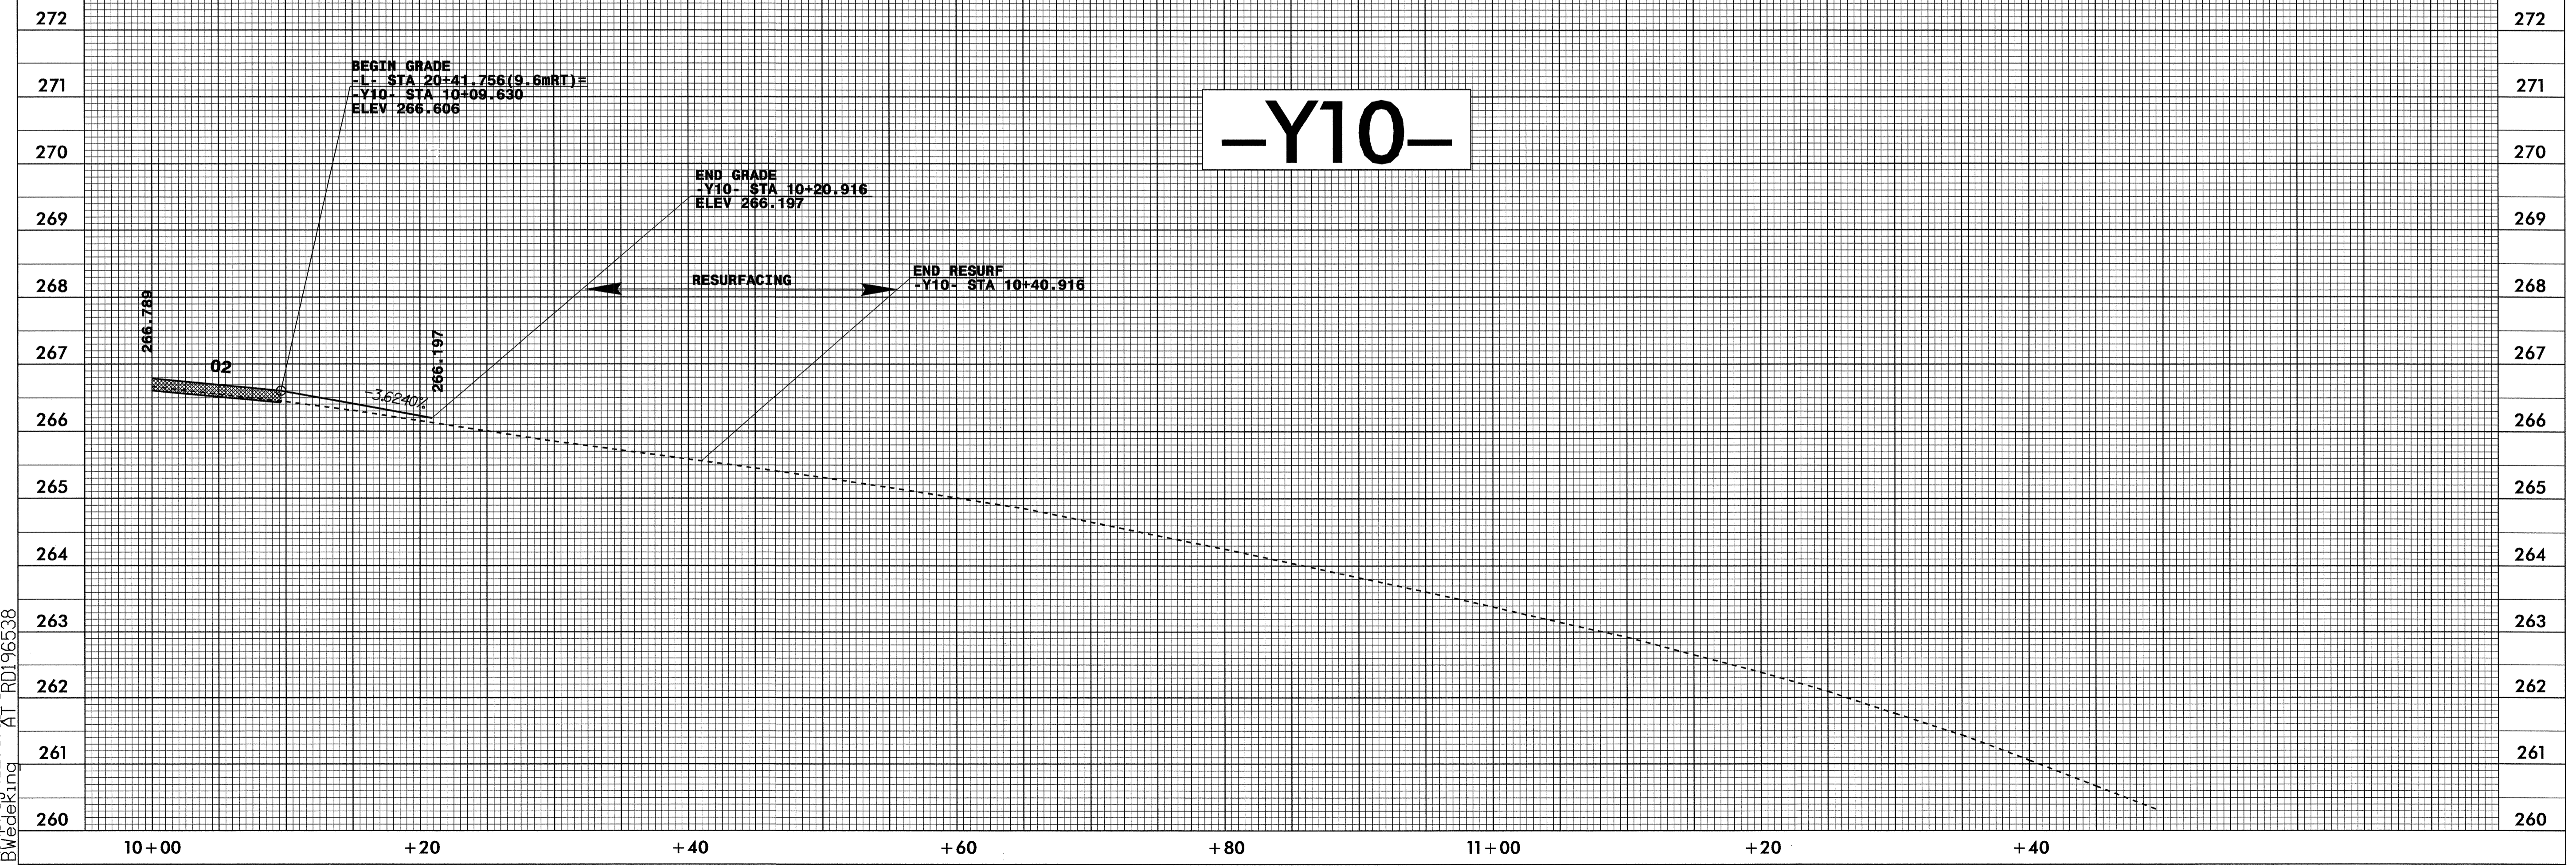

29-JUN-2004 11:53  
 R:\proj\wz2717\AT\RD196538  
 BWedeking