


6/09/04

29-JUN-2004 11:53
B:\proj\196538\AT\RD196538

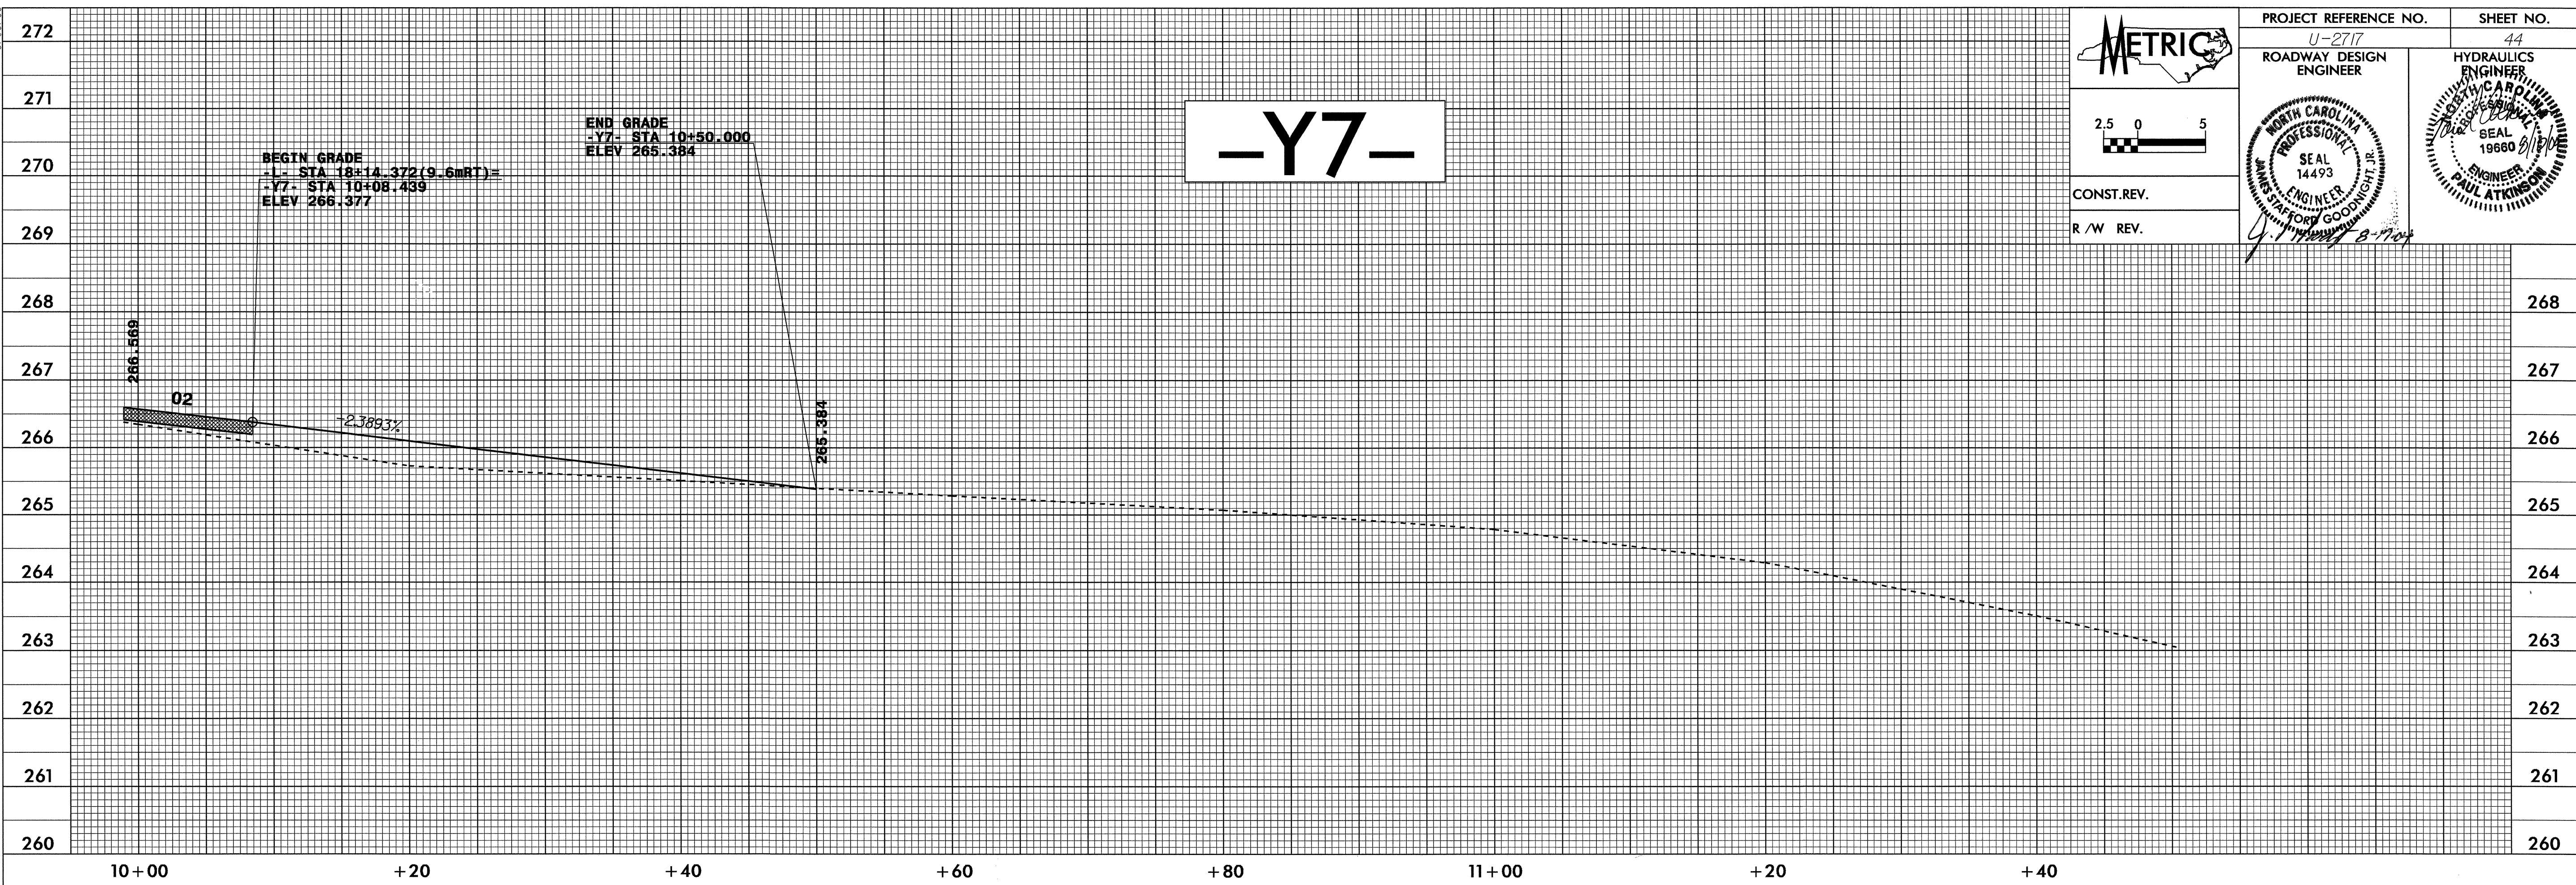

METRIC

2.5 0 5

CONST.REV.
R/W REV.

PROJECT REFERENCE NO. U-2717
ROADWAY DESIGN ENGINEER

SHEET NO. 44

HYDRAULICS ENGINEER

SEAL 14493
19680

PAUL ATKINSON

