


6/09/04

29-JUN-2004 11:54
R:\proj\w2717\p1
BWedeking rd-04ce34

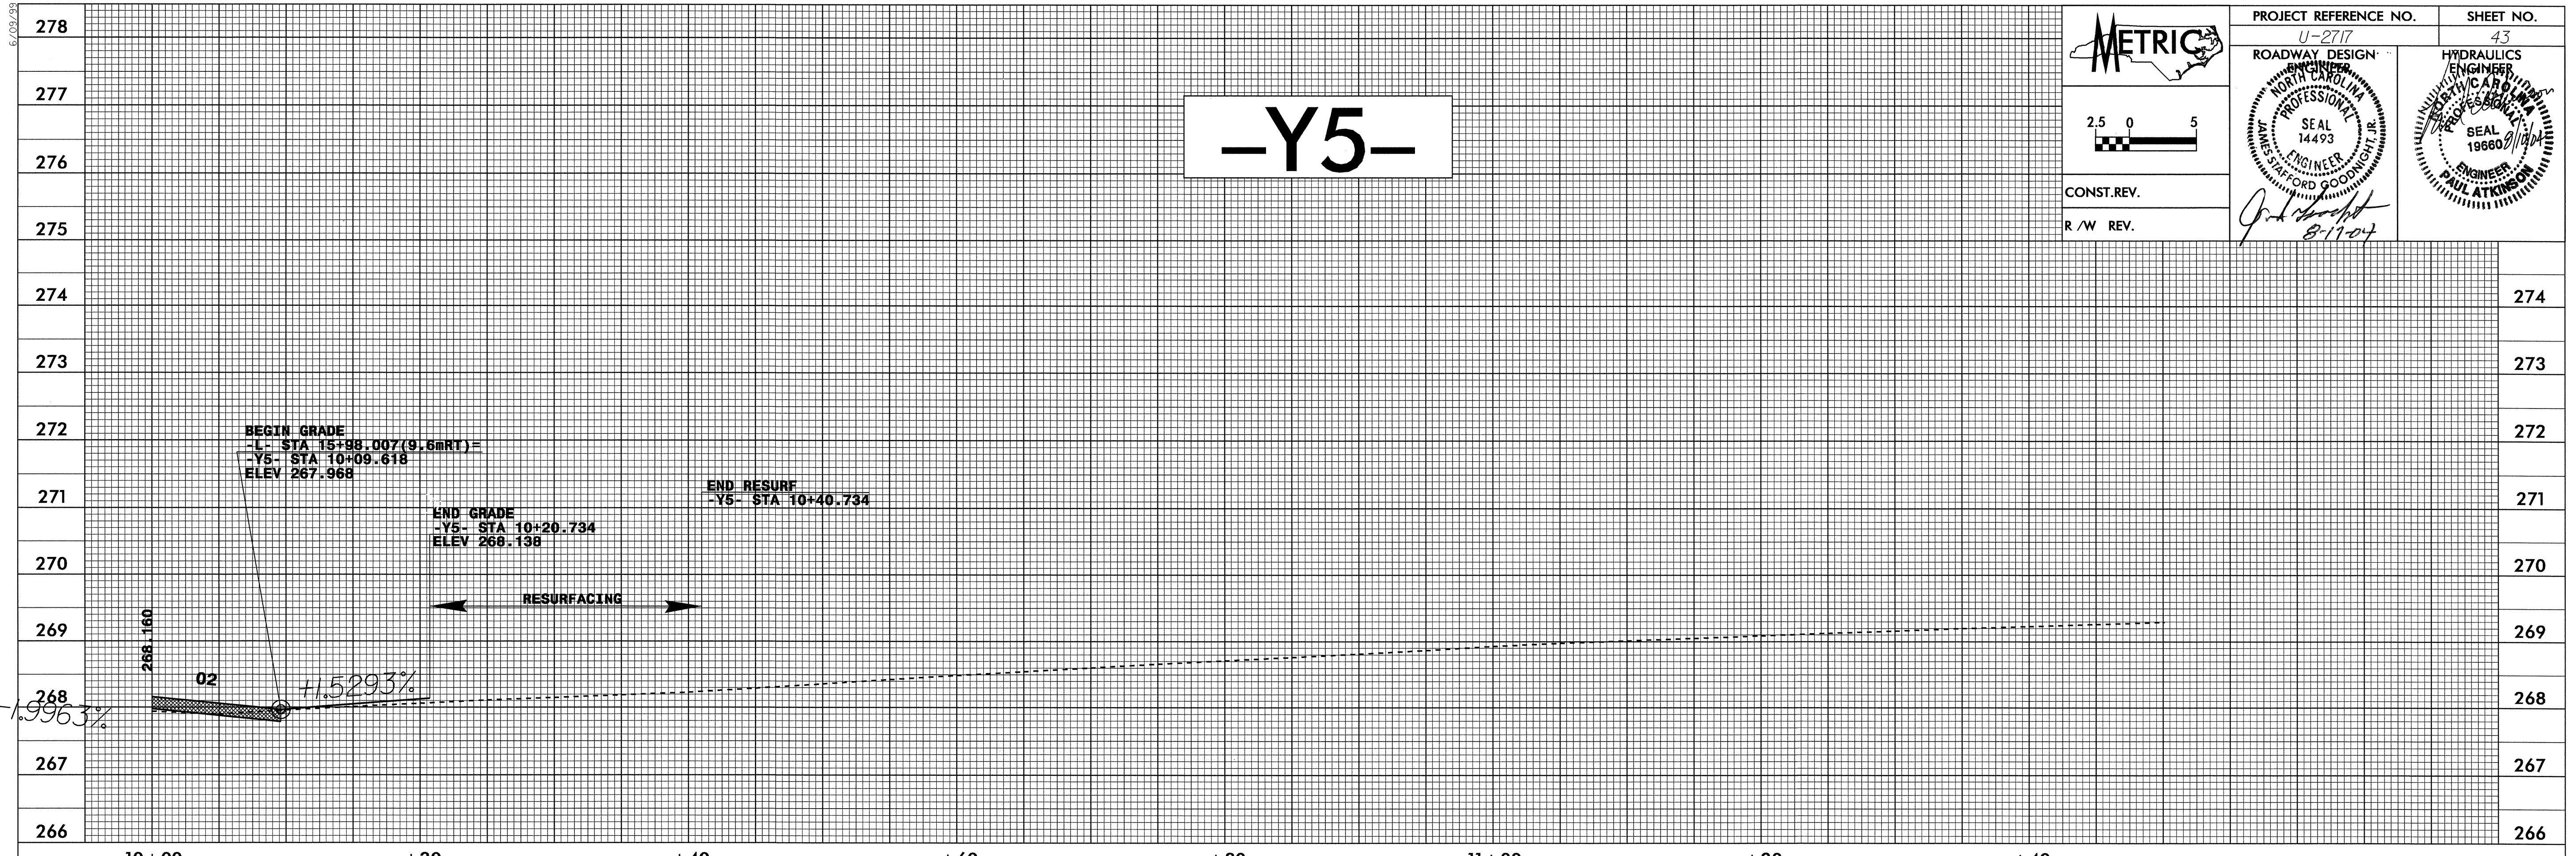

METRIC

2.5 0 5

CONST. REV.

R/W REV.

PROJECT REFERENCE NO. U-2717

SHEET NO. 43

ROADWAY DESIGN

HYDRAULICS ENGINEER

PROFESSIONAL SEAL 14493

PAUL ATKINSON

8-17-04

