
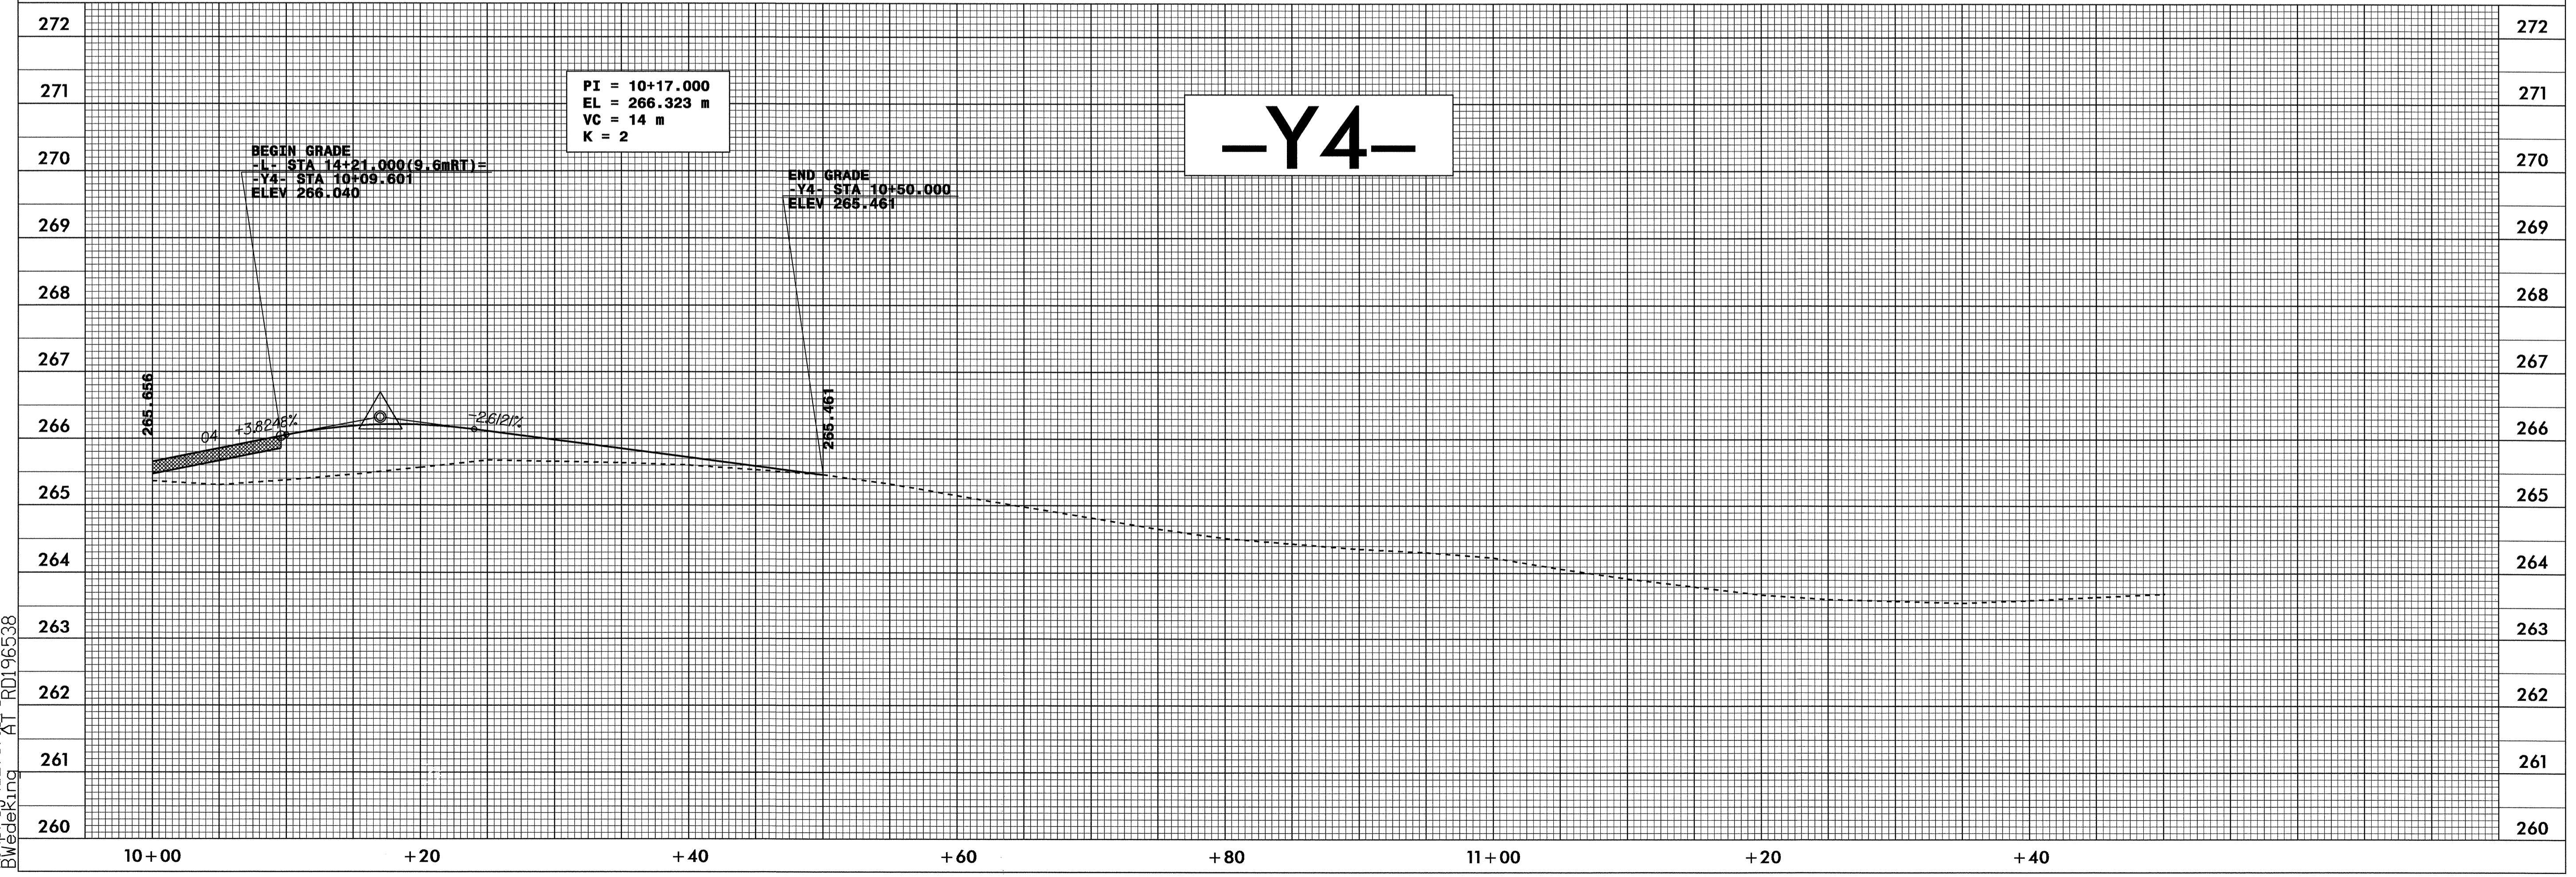


6/09/04

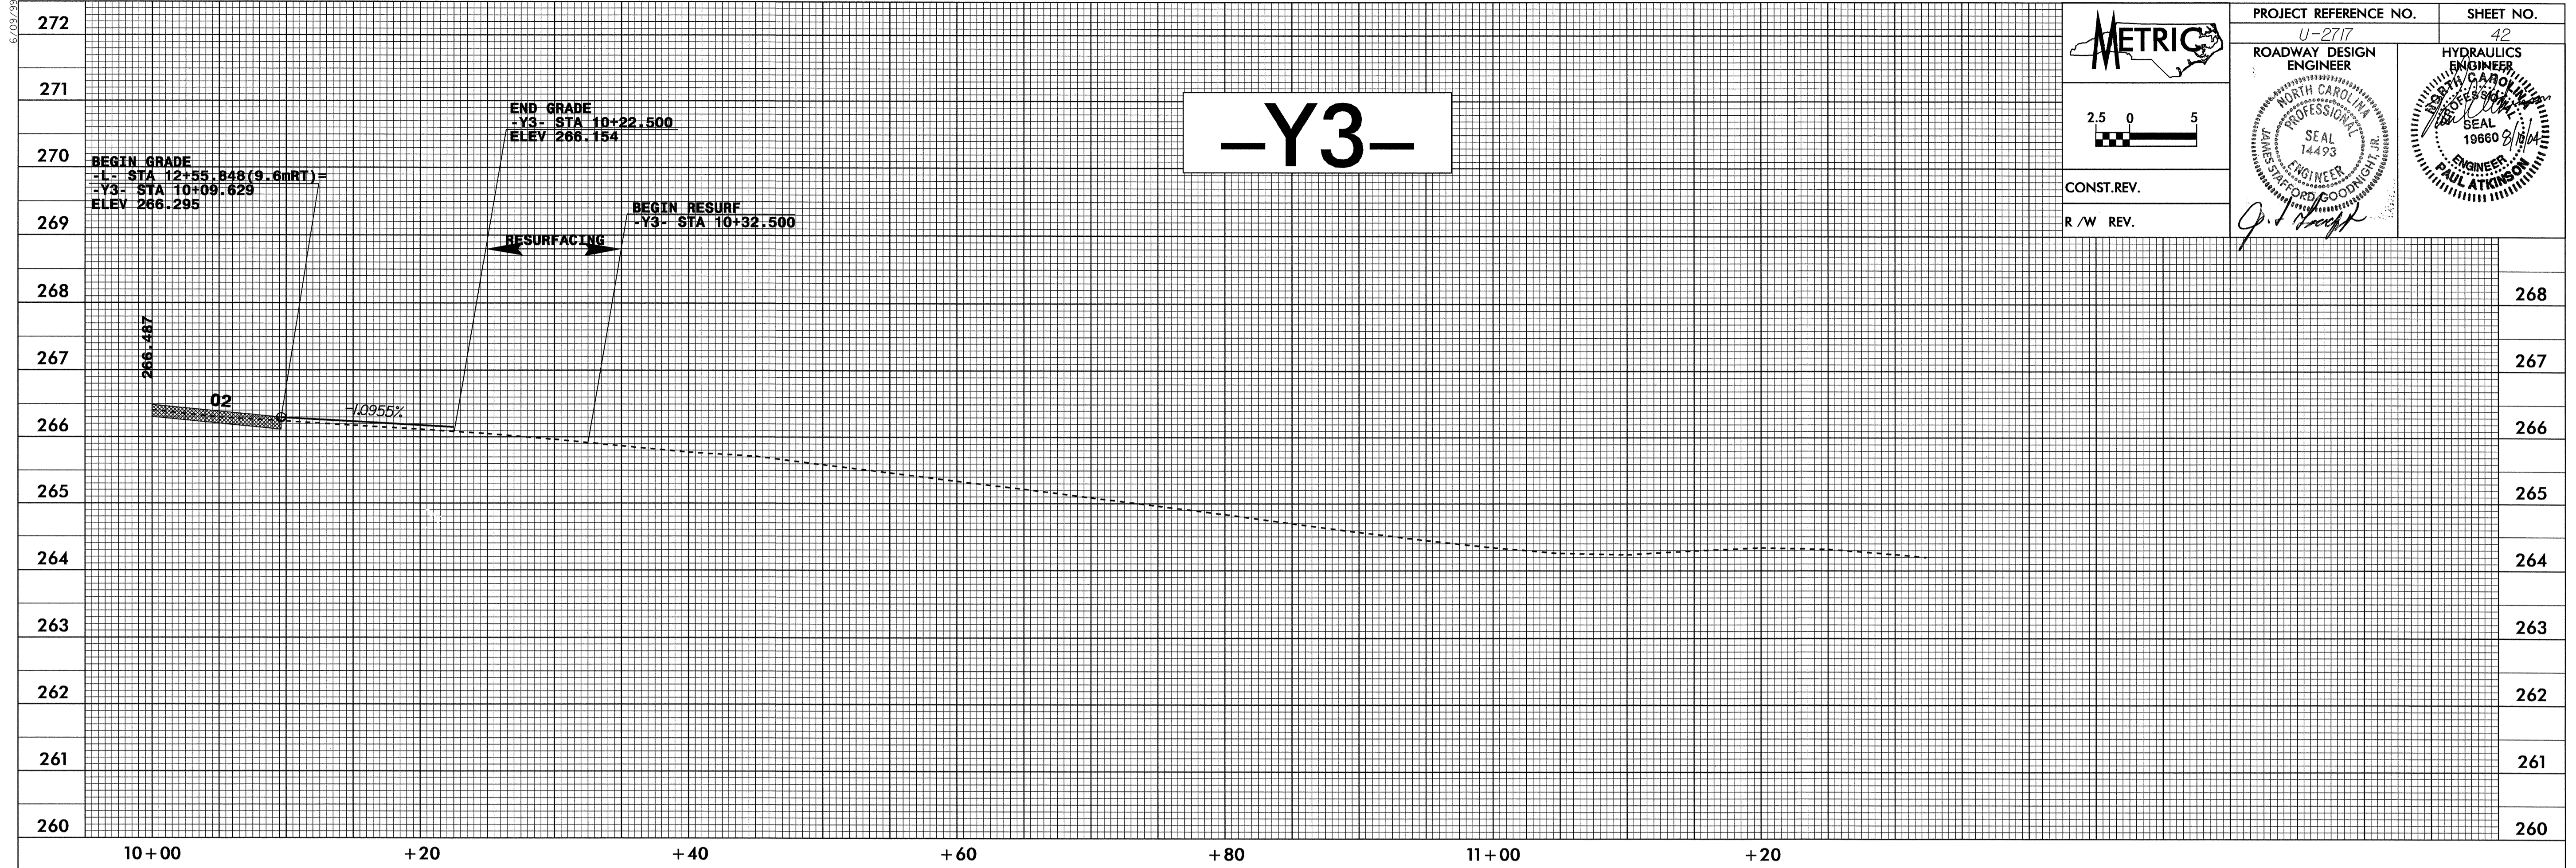

	PROJECT REFERENCE NO.	SHEET NO.
	U-2717	42
	ROADWAY DESIGN ENGINEER	HYDRAULICS ENGINEER
CONST. REV.		
R/W REV.		

29-JUN-2004 11:54
 R:\proj\102717\p1
 BWedeking RD196538