



6/29/04

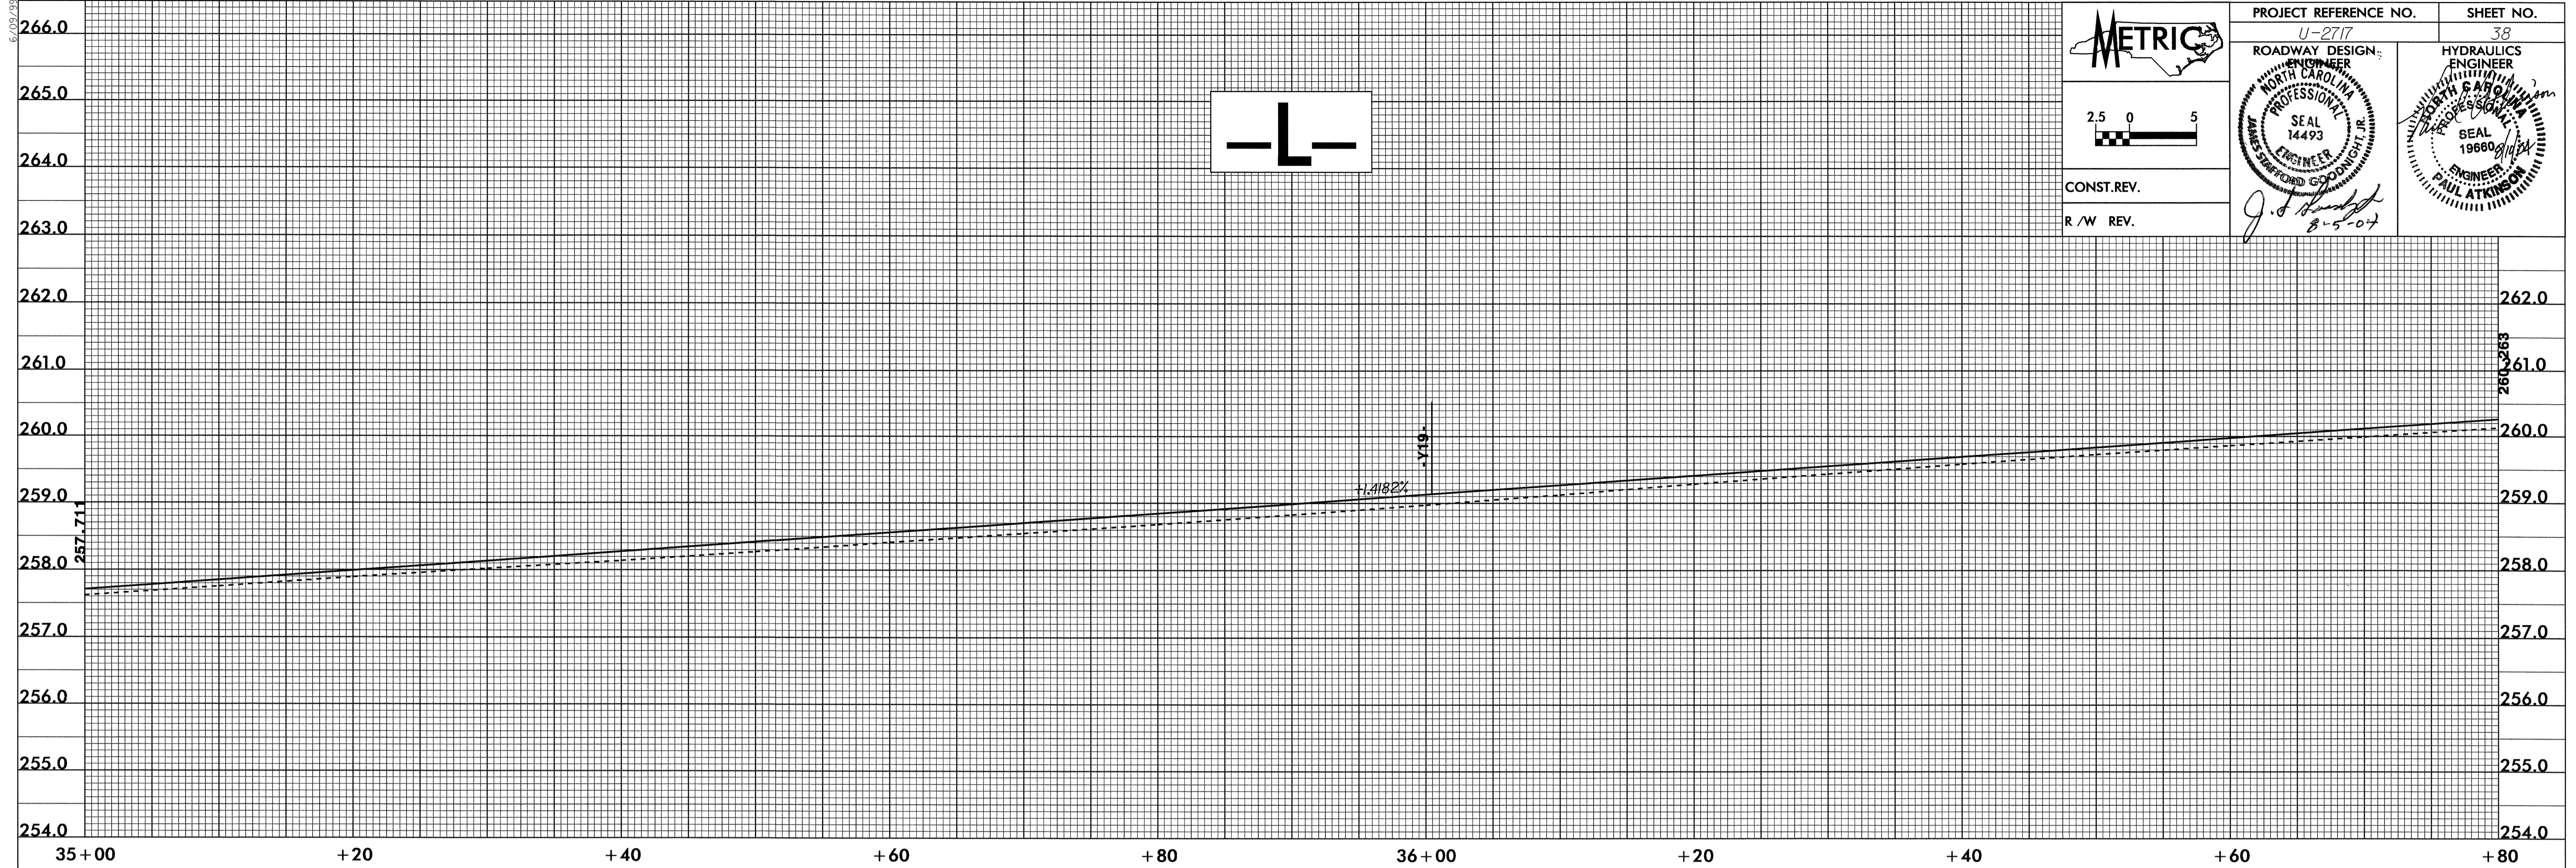

	PROJECT REFERENCE NO.	SHEET NO.
	U-2717	38
	ROADWAY DESIGNER	HYDRAULICS ENGINEER
CONST. REV.		
R/W REV.	8-5-07	

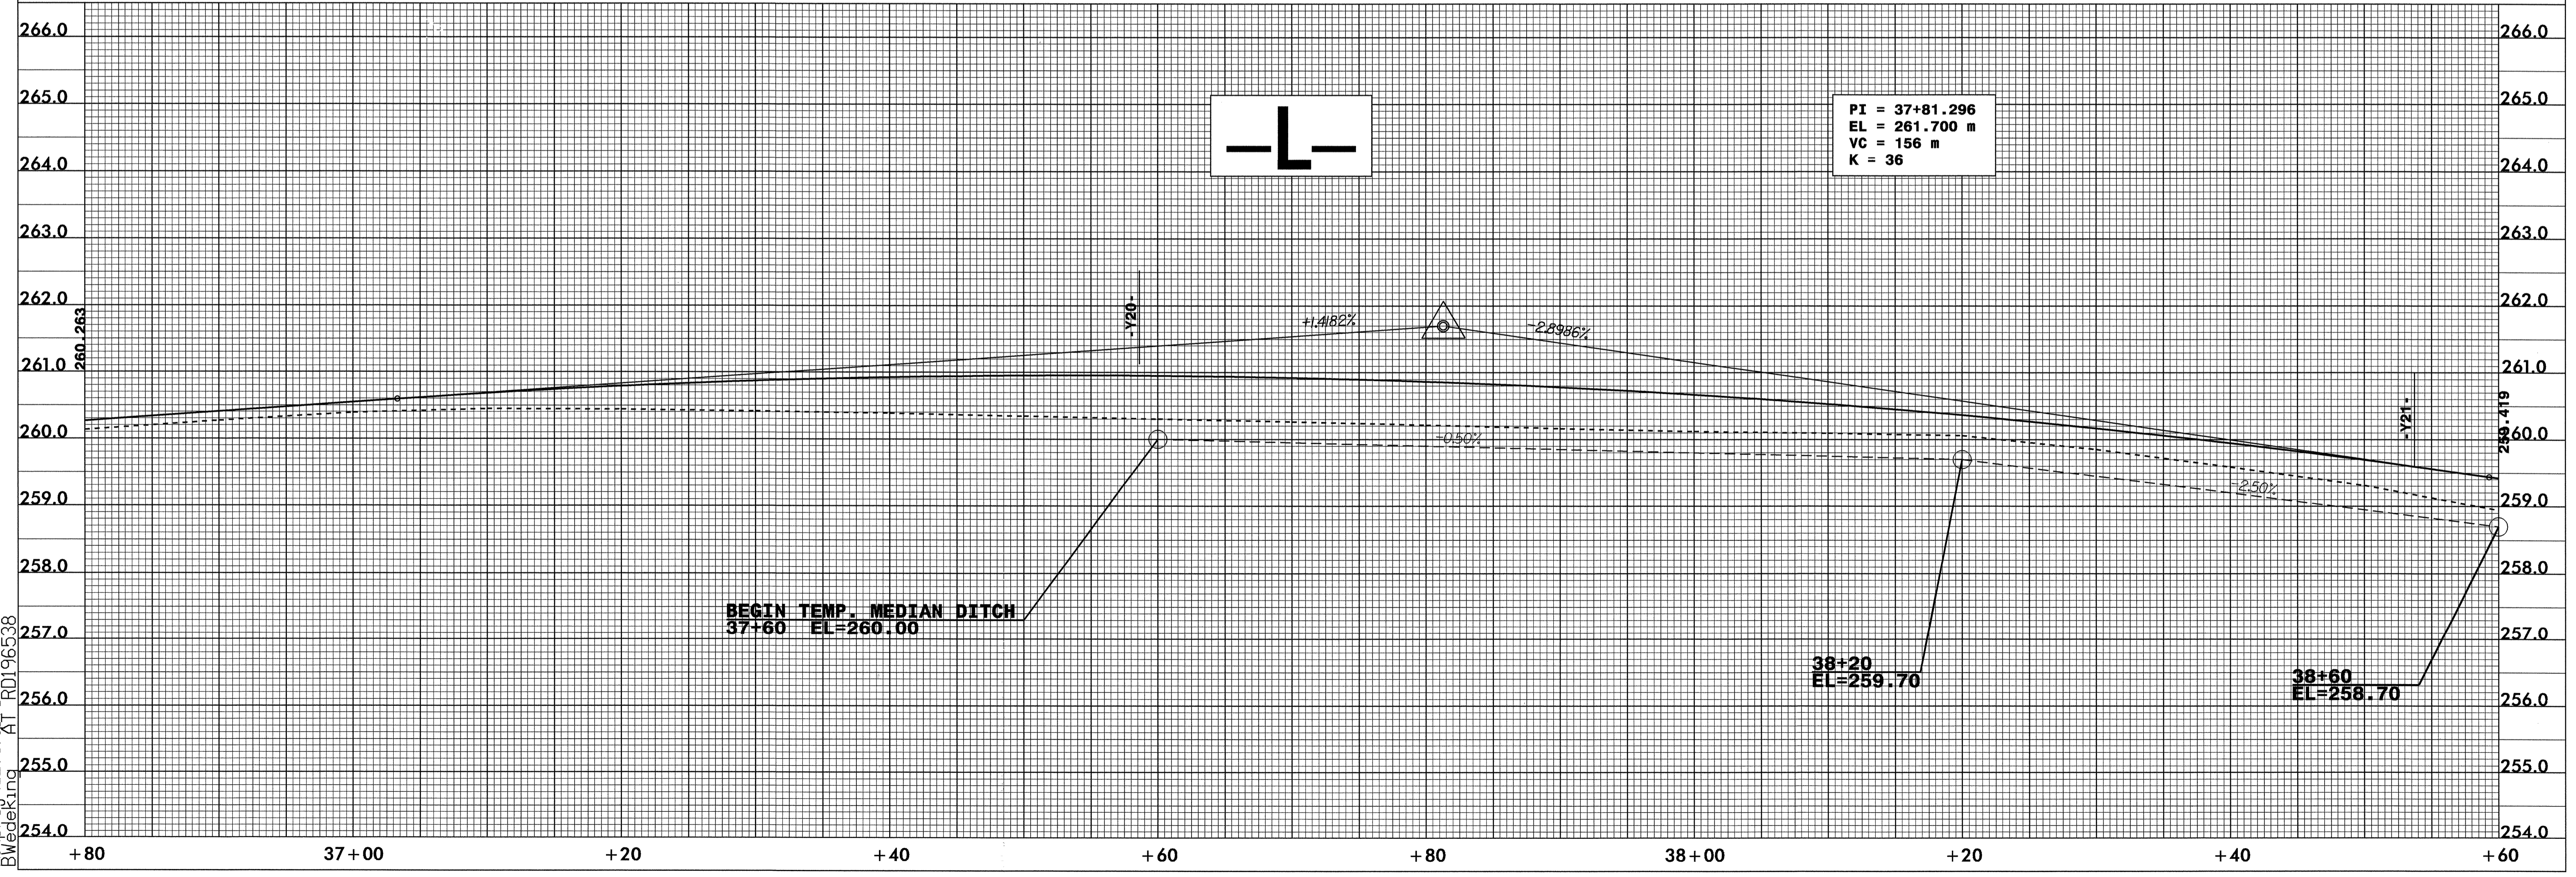

29-JUN-2004 11:56
 R:\proj\2717\AT\BWedeking\RD196538