


6/09/04

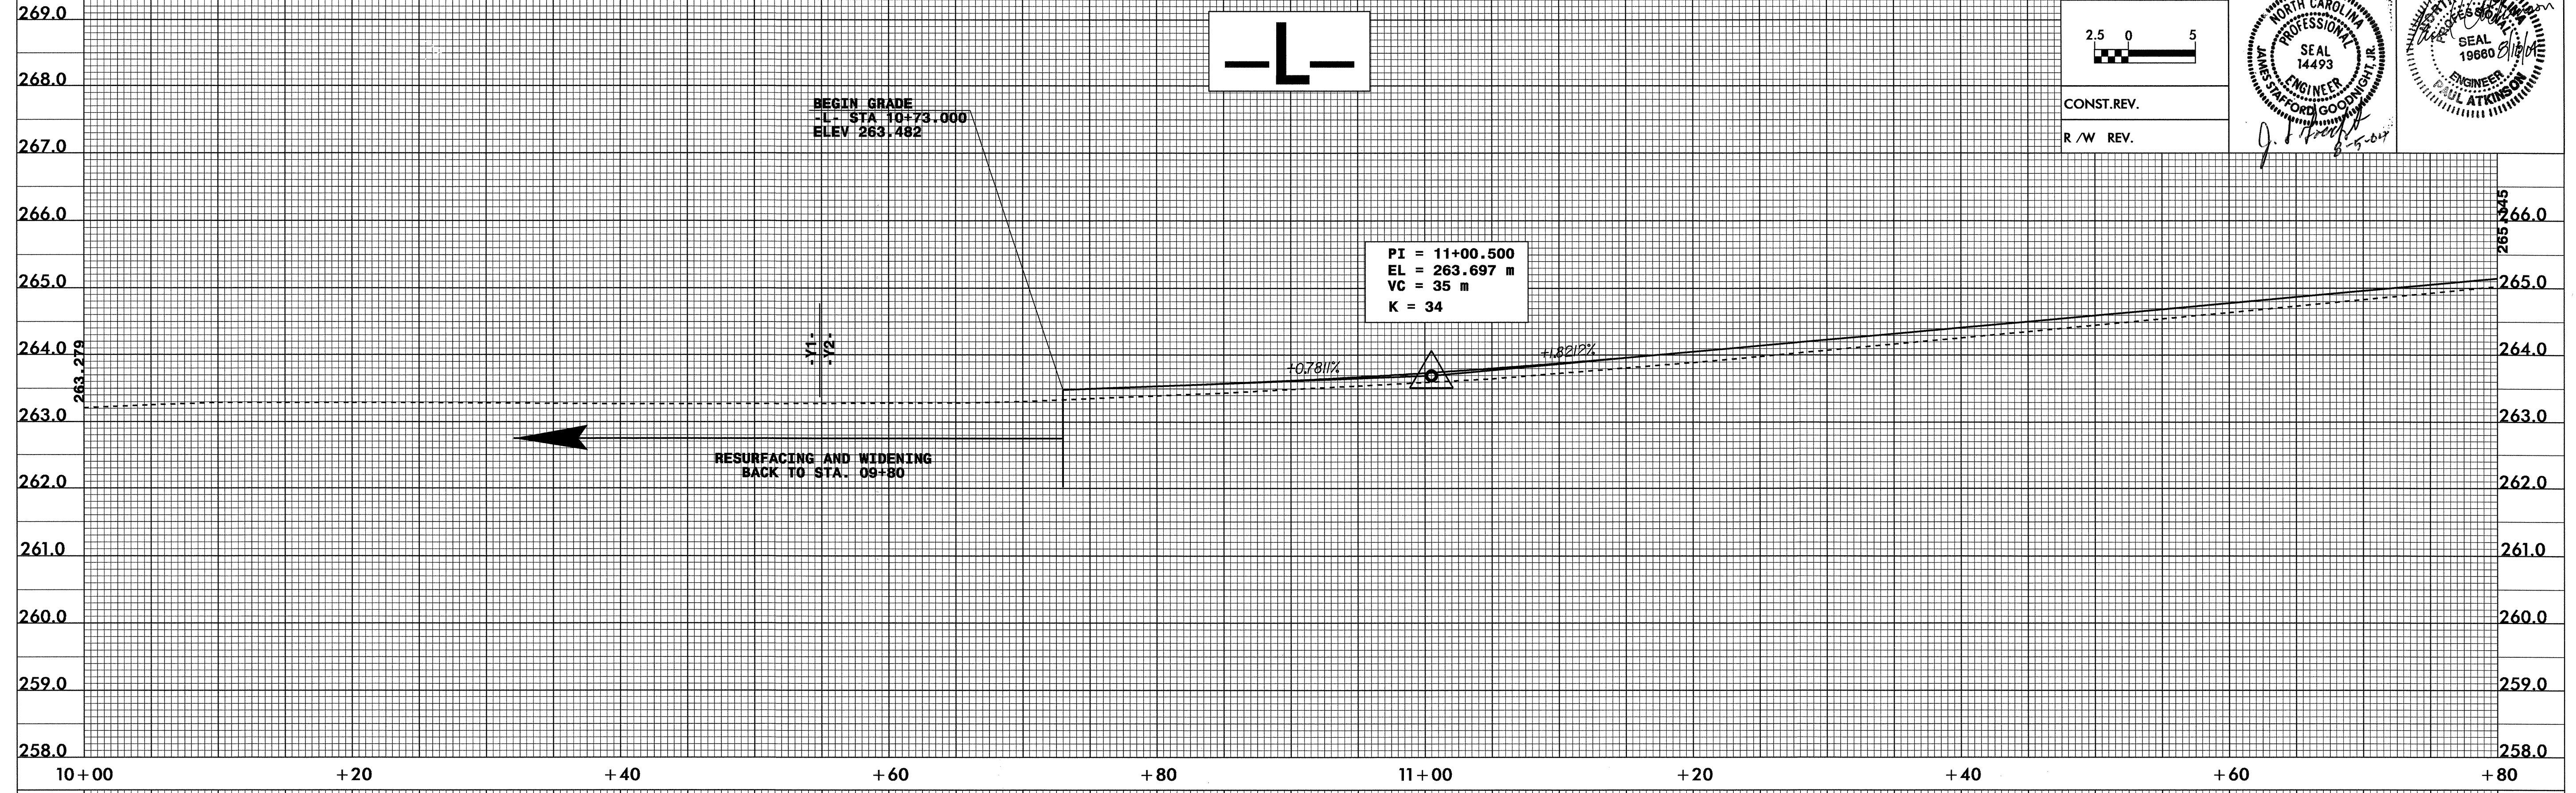

METRIC


2.5 0 5

CONST. REV.
 R / W REV.

PROJECT REFERENCE NO. U-2717
 SHEET NO. 31

ROADWAY DESIGN ENGINEER
 NORTH CAROLINA PROFESSIONAL SEAL 14493
 JAMES STAFFORD GOODRICH JR.

HYDRAULICS ENGINEER
 NORTH CAROLINA PROFESSIONAL SEAL 19660
 JAMES STAFFORD GOODRICH JR.

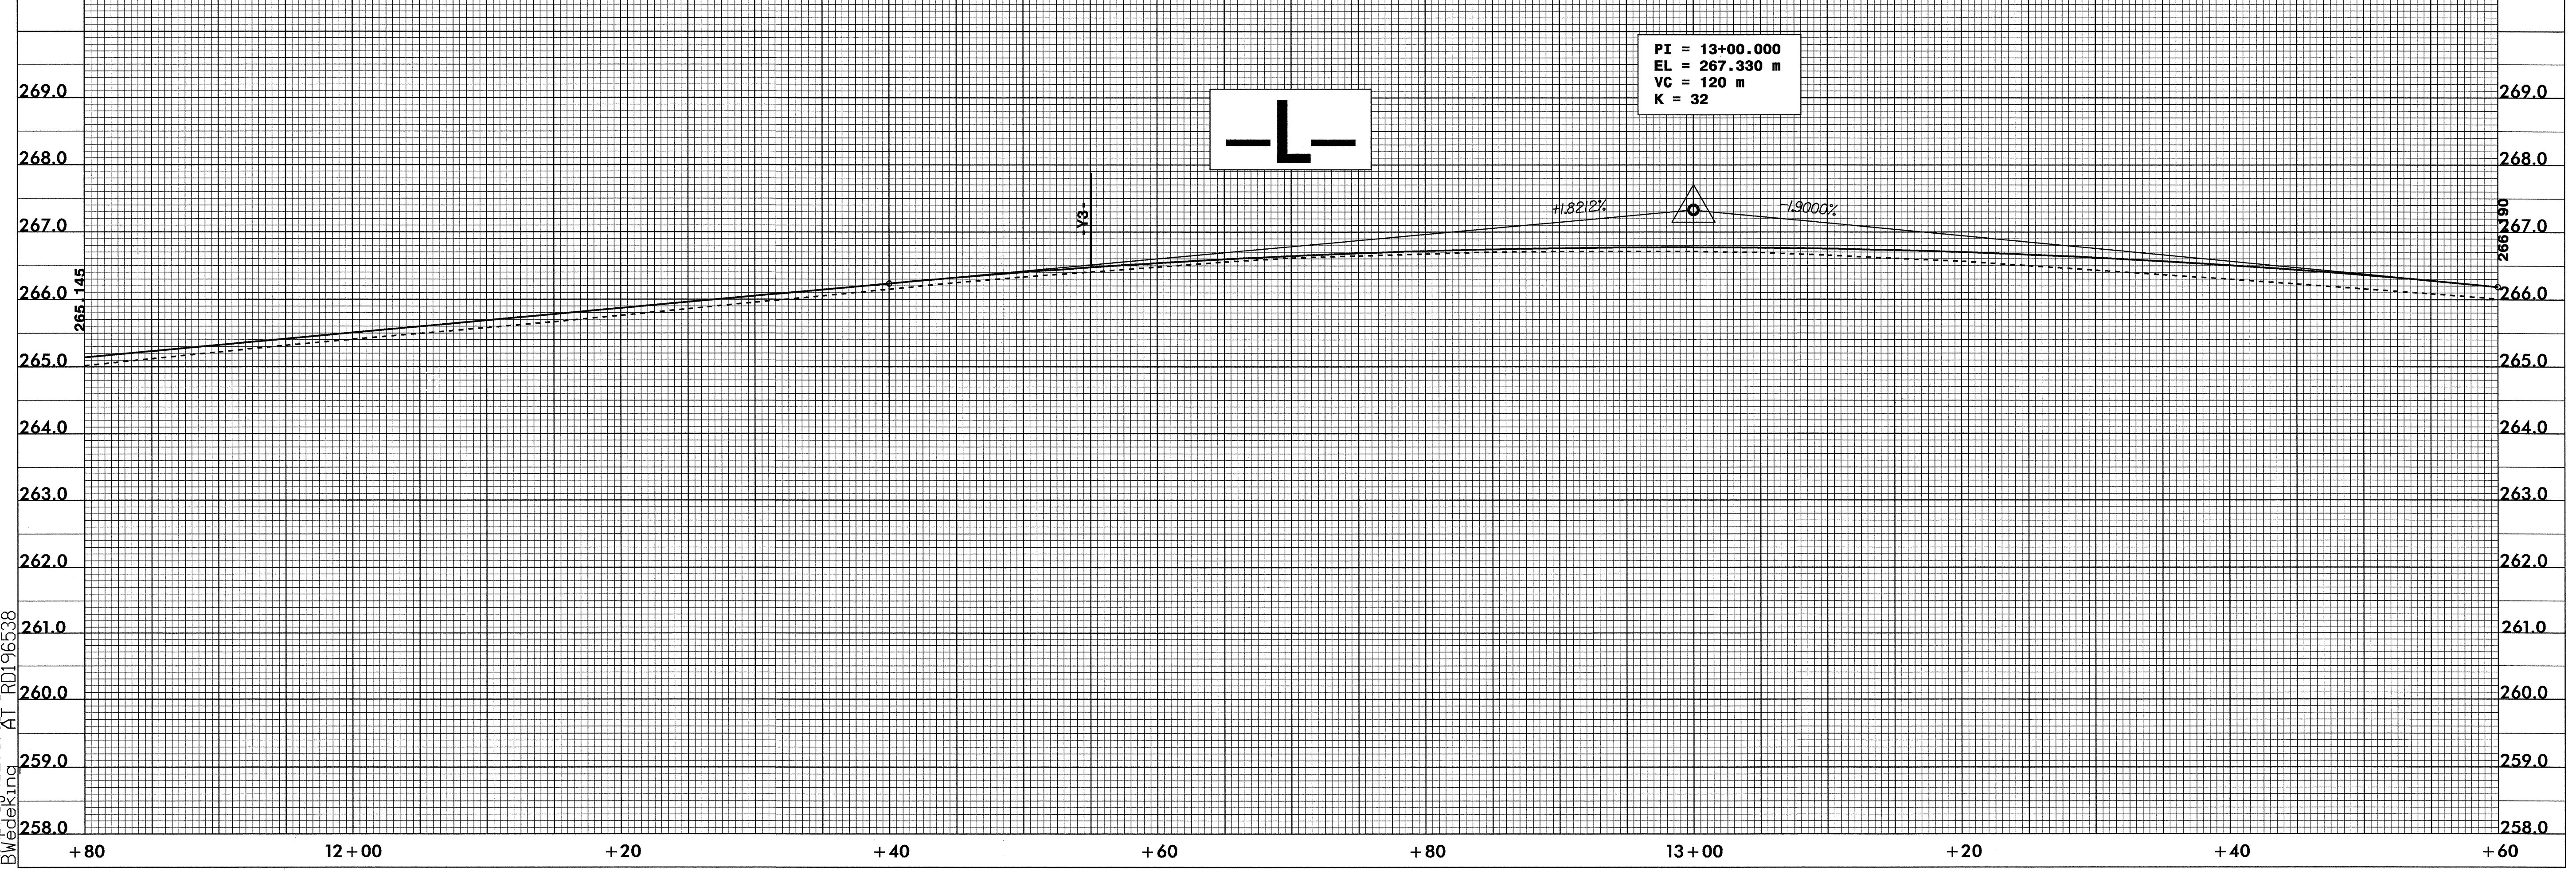

29-JUN-2004 11:59
 P:\proj\2717\BWedeking\RD196538