


8/17/04

8/17/04
DWG: 029A, 116
BY: [Signature]
CHECKED BY: [Signature]
DATE: 8/17/04
RDI-96538

PROJECT REFERENCE NO.		SHEET NO.	
U-2717		29	
R/W SHEET NO.			
ROADWAY DESIGN ENGINEER		HYDRAULICS ENGINEER	
CONST. REV.			
R/W REV.			

FOR -Y23- PROFILE SEE SHEET 51
FOR -DR3- PROFILE SEE SHEET 59

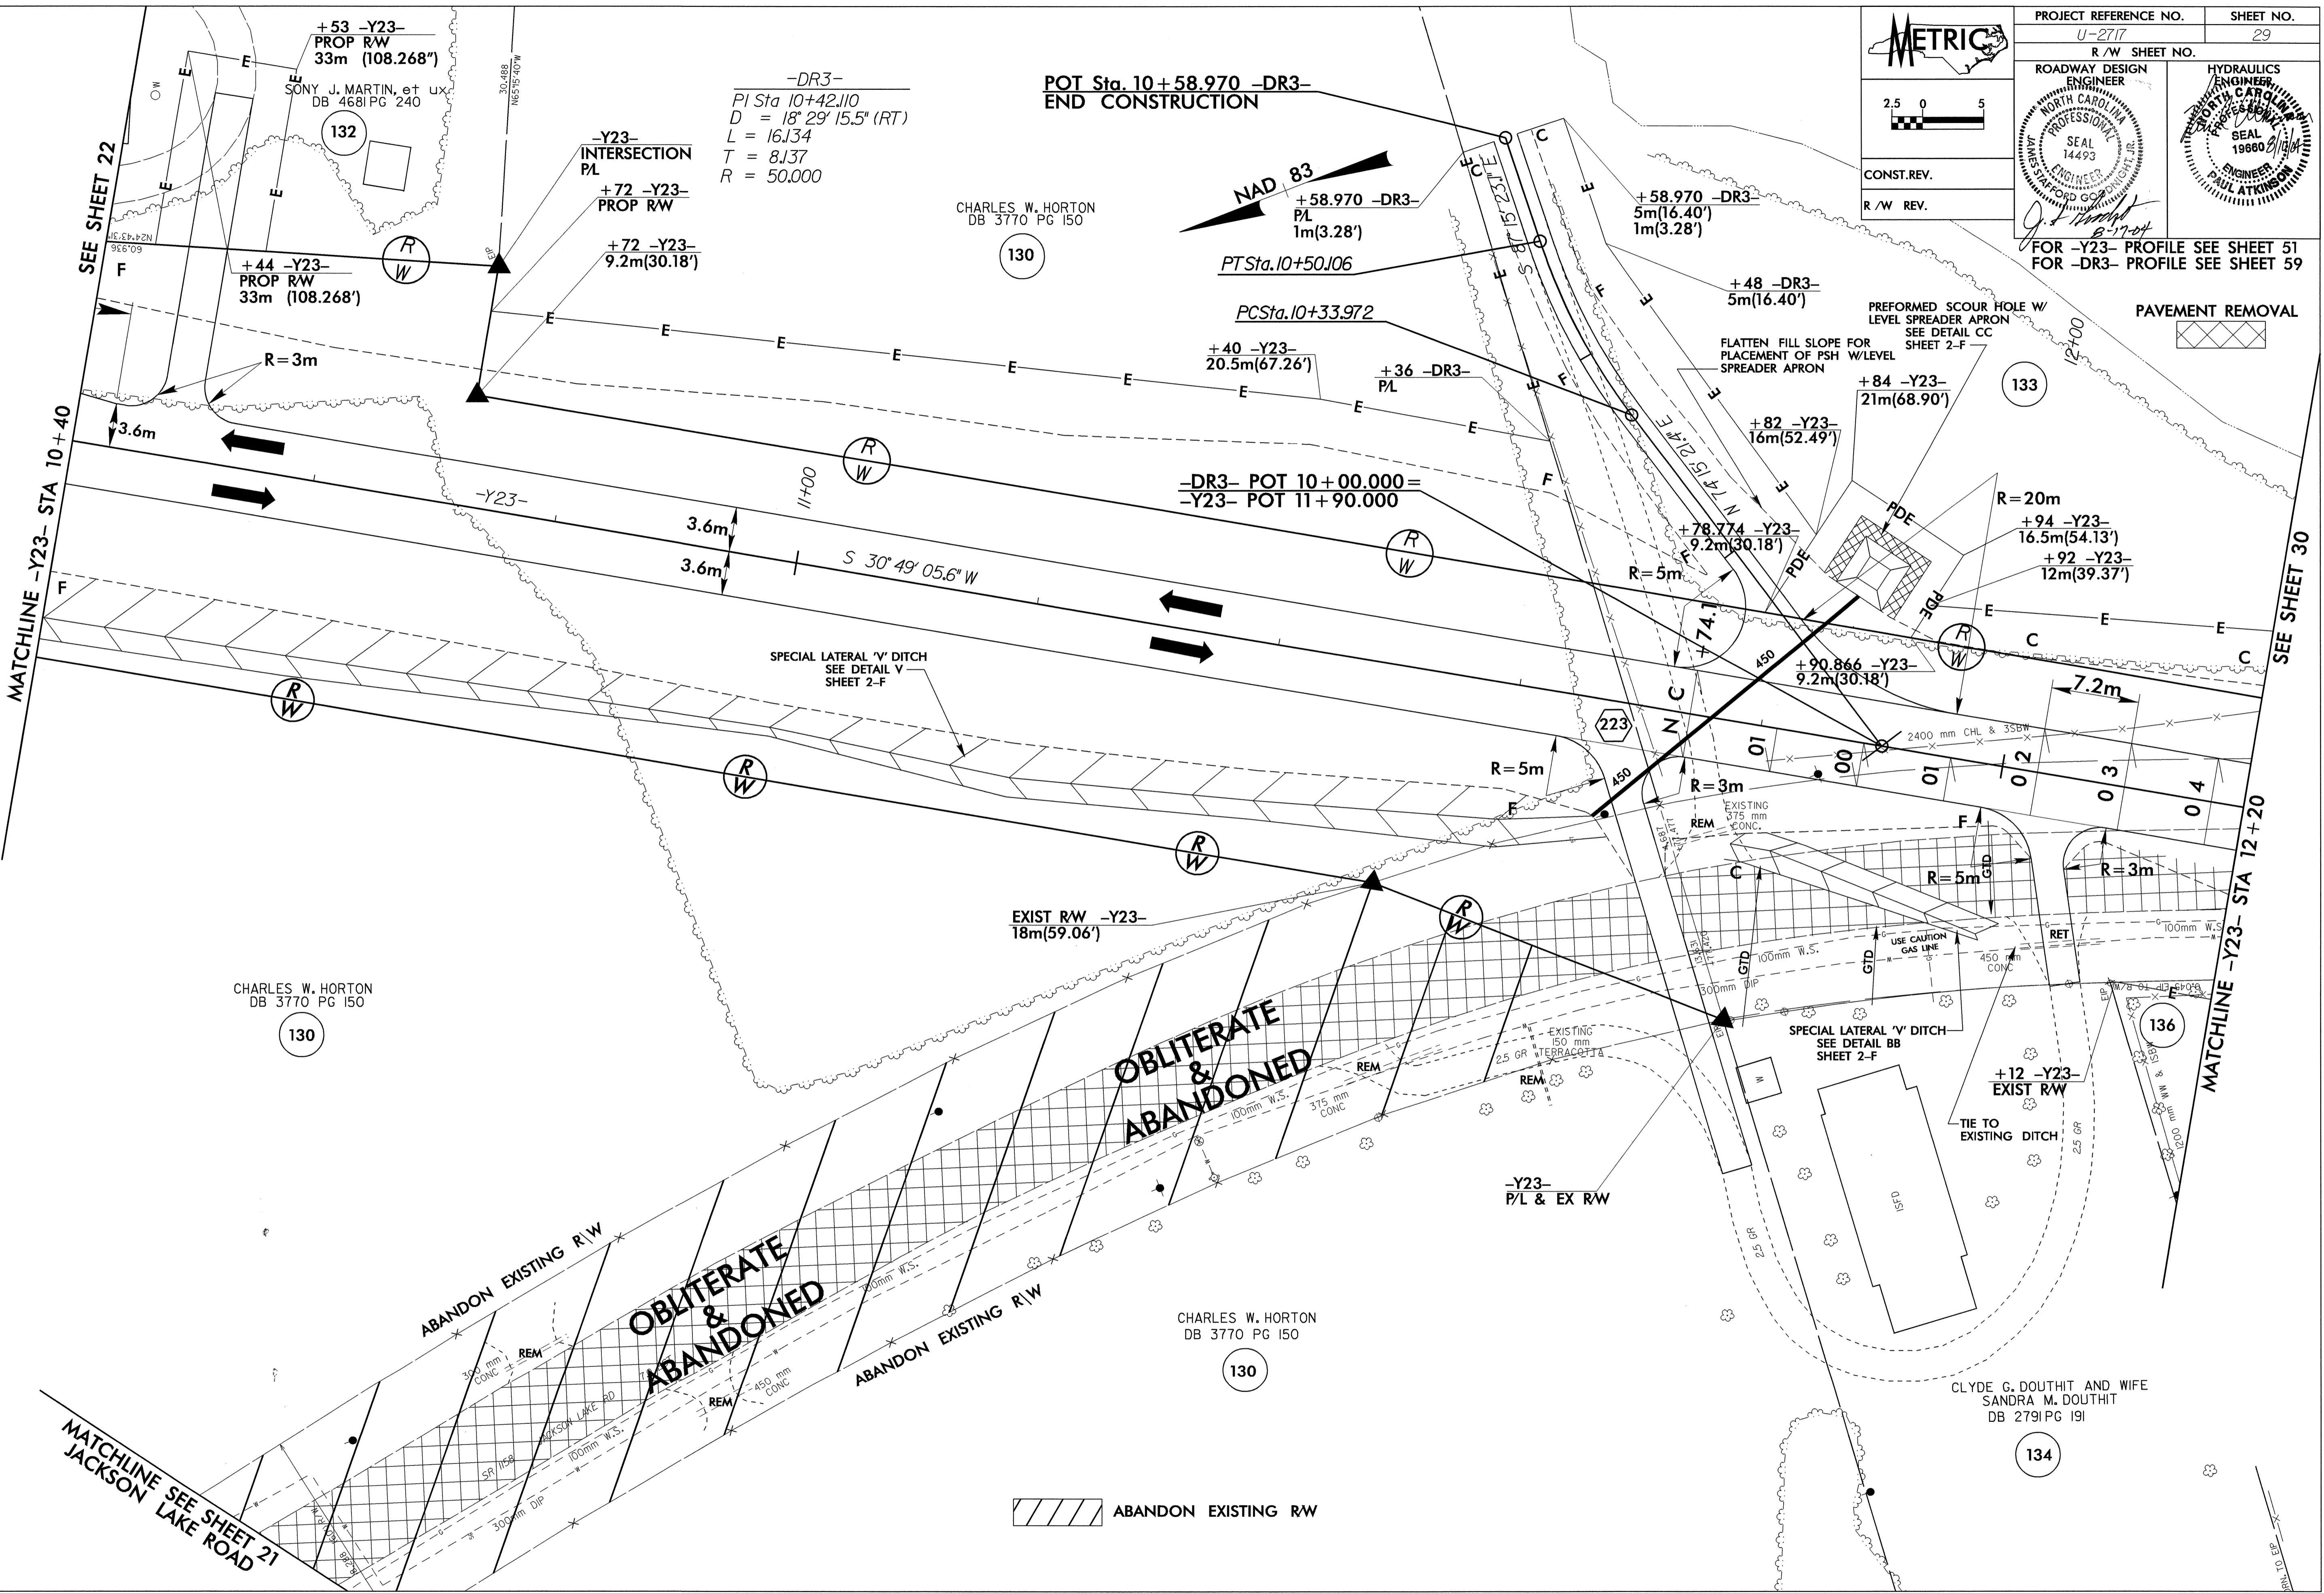

MATCHLINE SEE SHEET 21
JACKSON LAKE ROAD

SEE SHEET 30
MATCHLINE -Y23- STA 12+20

ABANDON EXISTING RW