

8/17/04

8/17/04

**METRIC**

2.5 0 5

CONST.REV.

R/W REV.


PROJECT REFERENCE NO. U-2717	SHEET NO. 16
R/W SHEET NO.	
ROADWAY DESIGN ENGINEER NORTH CAROLINA PROFESSIONAL SEAL 14493 JAMES STARFORD GOODENOUGH, JR.	HYDRAULICS ENGINEER NORTH CAROLINA PROFESSIONAL SEAL 19860 PAUL ATKINSON

FOR -L- PROFILE SEE SHEETS 36 AND 37  
FOR -Y18- PROFILE SEE SHEET 49

CARROLL INVESTMENT PROPERTIES, INC.  
DB 5036 PG 606  
DB 5066 PG 1507

-L-  
PI Sta 30+91.026  
 $\Delta = 22^\circ 23' 24.0" (LT)$   
L = 103.557  
T = 52.447  
R = 265.000  
SE = 06  
INC = 13

89

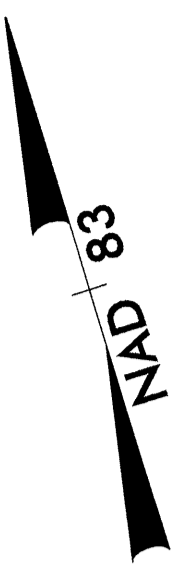

BROADSTONE VILLAGE HOMEOWNERS ASSOCIATION  
DB 5634 PG 411

SEE SHEET 15

MATCHLINE -L- STA 30+60

GUILFORD COUNTY BOARD OF EDUCATION  
DB 1414 PG 10  
DB 1372 PG 2

87

END CONST  
-Y18- STA 10+65.000

+65 -Y18-  
EXIST RW  
13m(42.65')

+68 -Y18-  
EXIST RW

2004 ADT 2025 ADT	N/A 2020 ADT 13,000	DILLON RD.	N/A 2020 ADT 3200
17,946 31,705	N/A 2020 ADT 1000	-L- KIVETT DR.	N/A 2020 ADT 800
		-Y18- TRIANGLE LAKE RD.	17,919 30,782

CITY OF HIGH POINT  
DB 2714 PG 429

91

HENRY A. KERSEY, P.E.  
DB 3593 PG 1918

MATCHLINE -L- STA 32+20

SEE SHEET 17

REVISIONS

30/04/05