


PROJECT REFERENCE NO. U-2717	SHEET NO. 8
R/W SHEET NO.	
ROADWAY DESIGN ENGINEER	HYDRAULICS ENGINEER

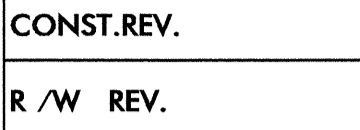

CONST. REV.
R/W REV.

FOR -L- PROFILE SEE SHEETS 32 AND 33
FOR -Y6- PROFILE SEE SHEET 43
FOR -Y7- PROFILE SEE SHEET 44

C. WAYNE McDONALD CONTRACTOR, INC.
DB 3722 PG 1972

-Y6-
PI Sta 10+50.312
 $\Delta = 2^{\circ}02'15.2''$ (RT)
L = 92.284
T = 46.147
R = 2,595.000

-Y6- PT 10+96.450

BEGIN CONST
-Y6- STA 11+08.462

SIDEWALK

+08.5 -Y6- 6.105m(20')

SPECIAL CUT DITCH SEE DETAIL A SHEET 2-E

+20 -Y6- 9.2m(30.18')

+30 -Y6- 9.2m(30.18')

+25 -L- 13.2m(43.31')

+28 -L- 16.5m(54.13')

18+37.5 -L- 13.2m(43.31') & 16.5m(54.13')

18+50 -L- 13.2m(43.31') & 16.5m(54.13')

10.2m TO FACE

10.2m TO FACE

SEE SHEET 7

MATCHLINE -L- STA 16+80

SEE SHEET 9

MATCHLINE -L- STA 18+60

08-AUG-2004 15:56
B:\040319\19195338