


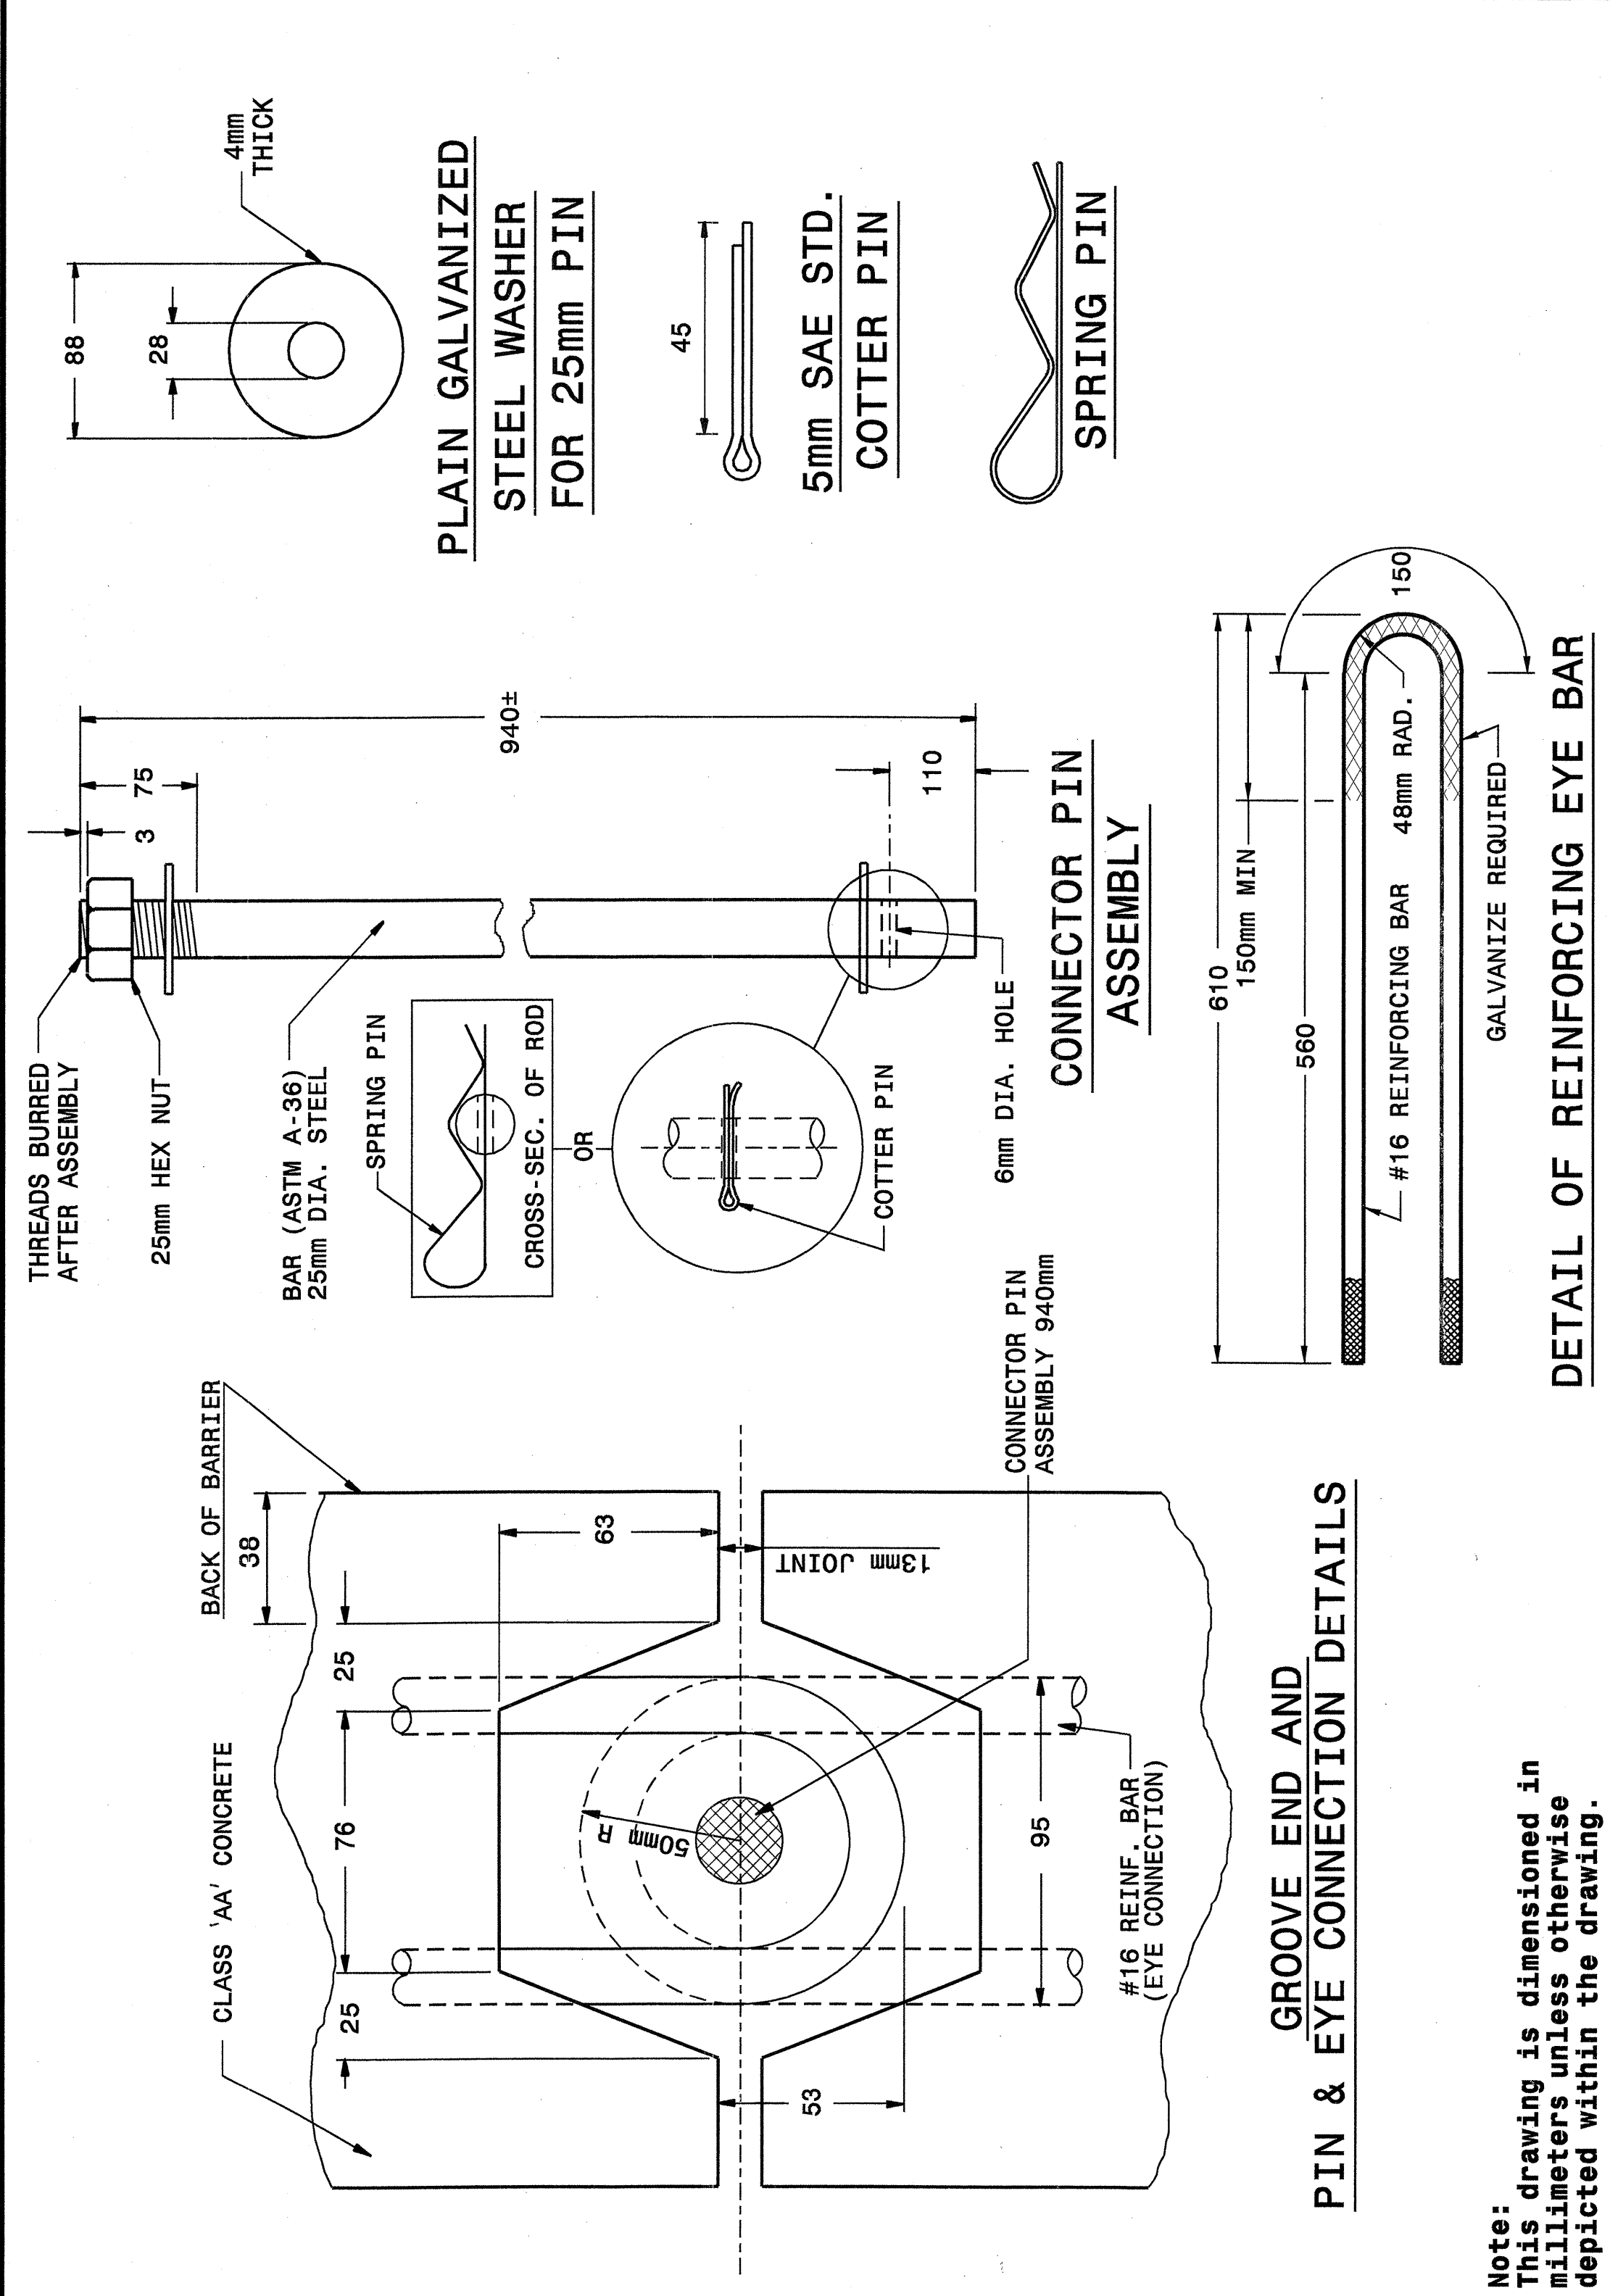

STATE OF NORTH CAROLINA
DEPT. OF TRANSPORTATION
DIVISION OF HIGHWAYS
RALEIGH, N.C.

METRIC DETAIL DRAWING FOR
**PRECAST REINFORCED
CONCRETE BARRIER**
1.0m SINGLE FACED

SHEET 7 OF 8
857D01



STATE OF NORTH CAROLINA
DEPT. OF TRANSPORTATION
DIVISION OF HIGHWAYS
RALEIGH, N.C.

METRIC DETAIL DRAWING FOR
**PRECAST REINFORCED
CONCRETE BARRIER**
1.0m SINGLE FACED


SHEET 7 OF 8
857D01

Note:
This drawing is dimensioned in
millimeters unless otherwise
depicted within the drawing.

STATE OF NORTH CAROLINA
DEPT. OF TRANSPORTATION
DIVISION OF HIGHWAYS
RALEIGH, N.C.

METRIC DETAIL DRAWING FOR
**PRECAST REINFORCED
CONCRETE BARRIER**
1.0m SINGLE FACED

SHEET 8 OF 8
857D01

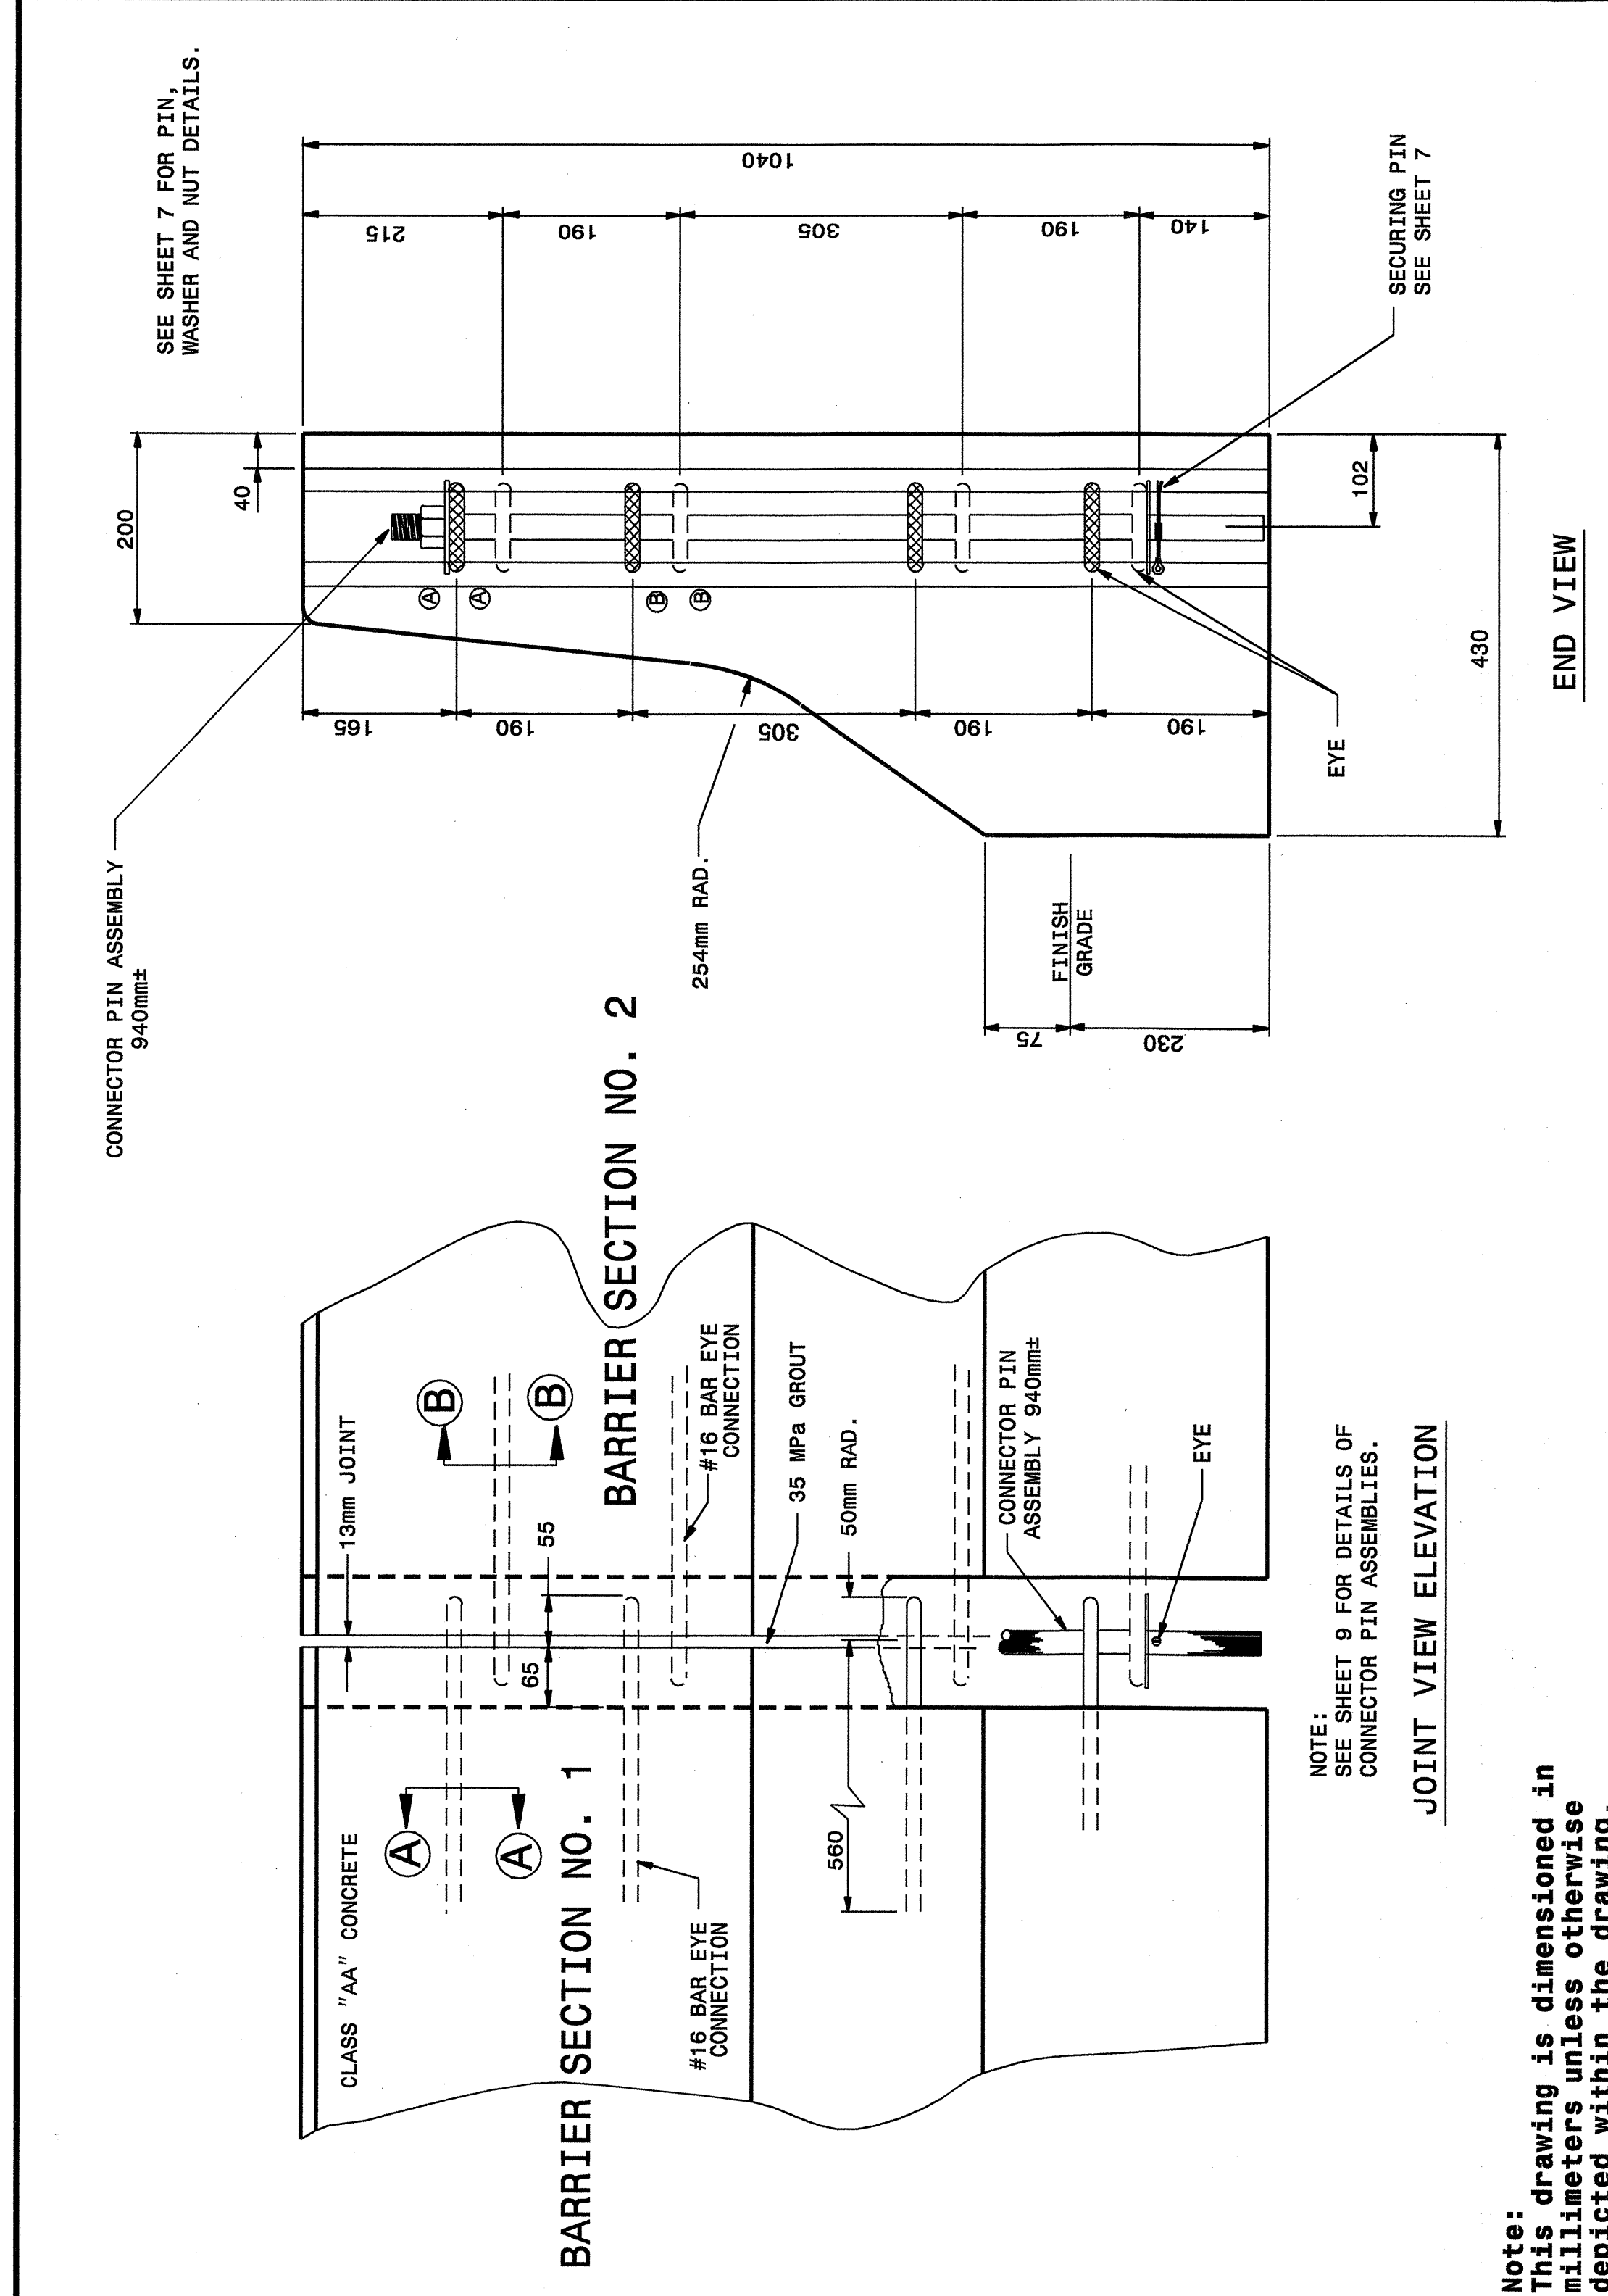

STATE OF NORTH CAROLINA
DEPT. OF TRANSPORTATION
DIVISION OF HIGHWAYS
RALEIGH, N.C.

METRIC DETAIL DRAWING FOR
**PRECAST REINFORCED
CONCRETE BARRIER**
1.0m SINGLE FACED

SHEET 8 OF 8
857D01

NOTE:
SEE SHEET 9 FOR DETAILS OF
CONNECTOR PIN ASSEMBLIES.

Note:
This drawing is dimensioned in
millimeters unless otherwise
depicted within the drawing.

DESIGN SERVICES UNIT
STANDARDS AND SPECIAL DESIGN
Office 919-250-4128 FAX 919-250-4119

SEE PLATE FOR TITLE

ORIGINAL BY: 2002 STD.857.01 DATE:
MODIFIED BY: E.E. WARD DATE: 6-12-03
CHECKED BY: *[Signature]* DATE:
FILE SPEC.: /usr/stds/02tdetail/metric/85701/857d01m.dgn

