



N. C. DEPARTMENT OF TRANSPORTATION
DIVISION OF HIGHWAYS
TRAFFIC ENGINEERING BRANCH
SIGNING DEPARTMENT



PROJ. REFERENCE NO.	SHEET NO.
U-2717	TCP-46

SIGN NUMBER: SP04159
TYPE: D
QUANTITY: [Table with 5 columns: SYMBOL, X, Y, WID, HT]

BACKG COLOR: ORANGE
COPY COLOR: BLACK

SIGN WIDTH: 1200mm
HEIGHT: 300mm
TOTAL AREA: 0.4 Sq.m

BORDER TYPE: RECESS
RECESS: 10mm
WIDTH: 15mm
RADII: 40mm

NO. Z BARS: [Table with 5 columns: SYMBOL, X, Y, WID, HT]


LENGTH: [Table with 5 columns: SYMBOL, X, Y, WID, HT]

MAT'L: 0.063" (1.6 mm) ALUMINUM

DESIGN BY: MB ALLEN
PROJECT ID: U-2717

CHECKED BY: SPP
DIV: 7

STD #:
DATE: Apr 21, 2004

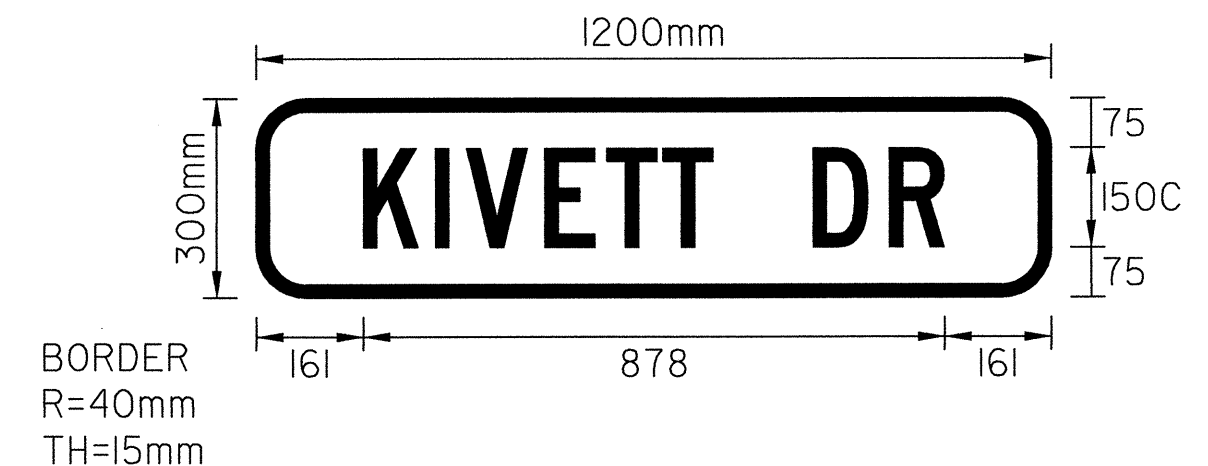

USE NOTES: 2 and 5

- Legend and border shall be direct applied Type III reflective sheeting.
- Legend and border shall be direct applied non-reflective sheeting.
- Shields shall be Type III reflective sheeting on 0.032" (0.8mm) aluminum and demountable.
- Background shall be Type III reflective sheeting.
- Background shall be Type I reflective sheeting.
- Center arrow(s) vertically on sign.
- Bottom panel shall be yellow Type III sheeting. Legend shall be direct applied black non-reflective sheeting. Yellow panel is:

LETTER POSITIONS

Letter spacings are to start of next letter

	K	I	V	E	T	T	D	R													Series/Size Text Length	
	161	109	47	119	94	85	77	150	116	83	161											C150
																						878

Spacing Factor is 1 unless specified otherwise



N. C. DEPARTMENT OF TRANSPORTATION
DIVISION OF HIGHWAYS
TRAFFIC ENGINEERING BRANCH
SIGNING DEPARTMENT

SIGN NUMBER: SP04259
TYPE: D
QUANTITY: 1

BACKG COLOR: Orange
COPY COLOR: Black

SIGN WIDTH: 1600mm
HEIGHT: 400mm
TOTAL AREA: 0.64 Sq.m

BORDER TYPE: RECESS
RECESS: 10mm
WIDTH: 15mm
RADII: 40mm

NO. Z BARS: [Table with 5 columns: SYMBOL, X, Y, WID, HT]


LENGTH: [Table with 5 columns: SYMBOL, X, Y, WID, HT]

MAT'L: 0.125" (3.2 mm) ALUMINUM

DESIGN BY: J. MARTINEZ
PROJECT ID: U-2717

CHECKED BY: [Blank]
DIV: 7

STD #:
DATE: May 13, 2004

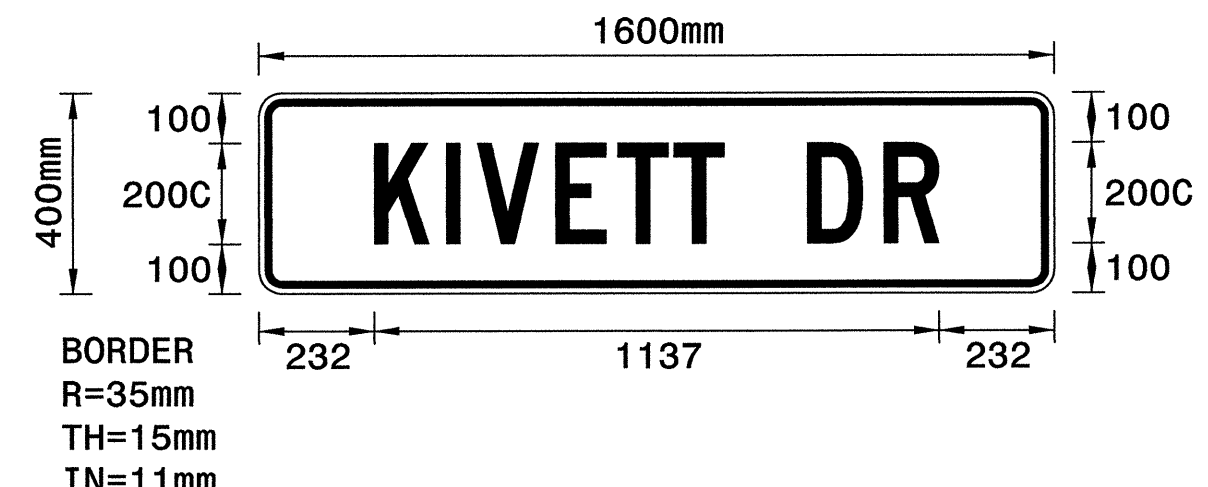

USE NOTES: 2,5

- Legend and border shall be direct applied Type III reflective sheeting.
- Legend and border shall be direct applied non-reflective sheeting.
- Shields shall be Type III reflective sheeting on 0.032" (0.8mm) aluminum and demountable.
- Background shall be Type III reflective sheeting.
- Background shall be Type I reflective sheeting.
- Center arrow(s) vertically on sign.
- Bottom panel shall be yellow Type III sheeting. Legend shall be direct applied black non-reflective sheeting. Yellow panel is:

LETTER POSITIONS

Letter spacings are to start of next letter

	K	I	V	E	T	T	D	R													Series/Size Text Length	
	232	145	62	158	125	113	102	167	154	111	232											C200
																						1137

Spacing Factor is 1 unless specified otherwise

Plans prepared by:
KO & ASSOCIATES, P.C.
Consulting Engineers
101 SCHAUB DR., SUITE #202
RALEIGH, N.C. 27606
For Division of Highways

APPROVED: *Michael T. Klepka* DATE: 6-18-04

SEAL

SPECIAL SIGN DESIGN
"KIVETT DR"

SCALE: NONE		REVISIONS
DATE: 6-04		
DWG. BY: MTR		
DESIGN BY: MTR		
REVIEWED BY: MSA		

\$FILES\$
 \$DATES\$