

NOTE: VARIABLE MESSAGE SIGN SHALL READ:


A) KIVETT DR
EXIT
CLOSED

B1) (DATE)
TO
(DATE) USE B1 FOR
ADVANCE NOTICE

B2) DETOUR
VIA
US 311 USE B2 WHEN
CLOSED

UNLESS OTHERWISE DIRECTED
BY THE ENGINEER

VARIABLE MESSAGE SIGN SHALL
BE PLACED A MINIMUM OF 1/2 MILE IN
ADVANCE OF THE APPROPRIATE EXIT

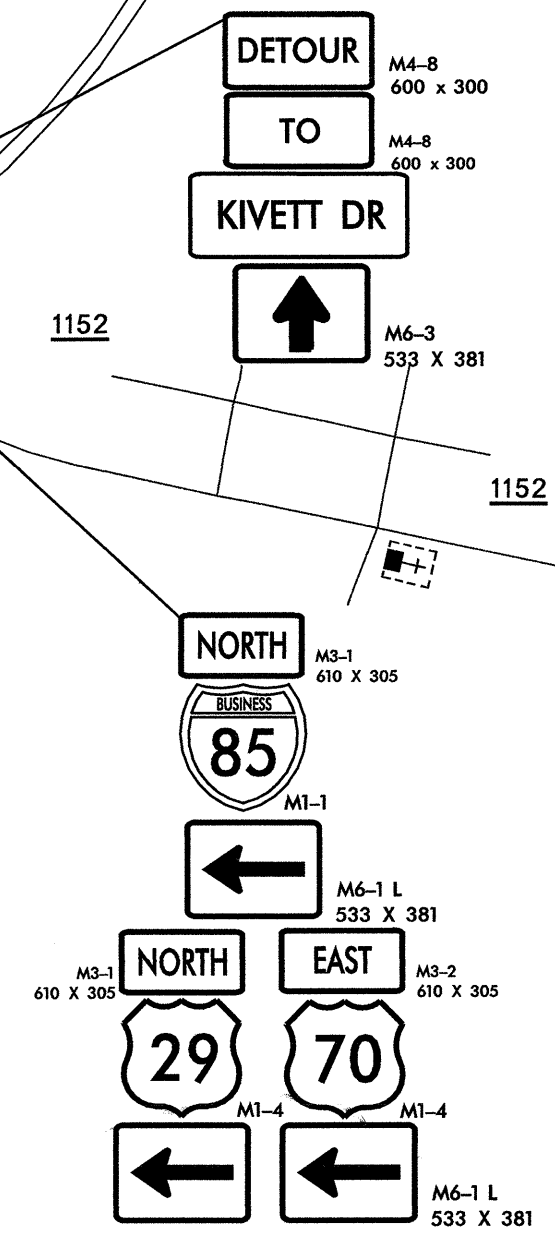


□ —> DETOUR FOR RAMP 'A' CLOSURE

• —> DETOUR FOR RAMP 'D' CLOSURE

Plans prepared by:
KO & ASSOCIATES, P.C.
Consulting Engineers
101 SCHAUB DR., SUITE #202
RALEIGH, N.C. 27606
For Division of Highways

APPROVED: *Michael T. Rieple* DATE: 6-17-04

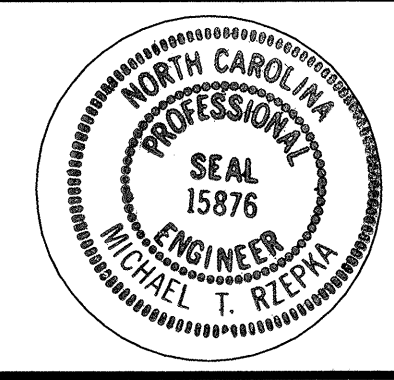

PHASE III RAMPS 'A' & 'D' DETOURS	
SCALE: NONE	
DATE: 6-04	
DWG. BY: MTR	
DESIGN BY: MTR	
REVIEWED BY: MSA	REVISIONS