



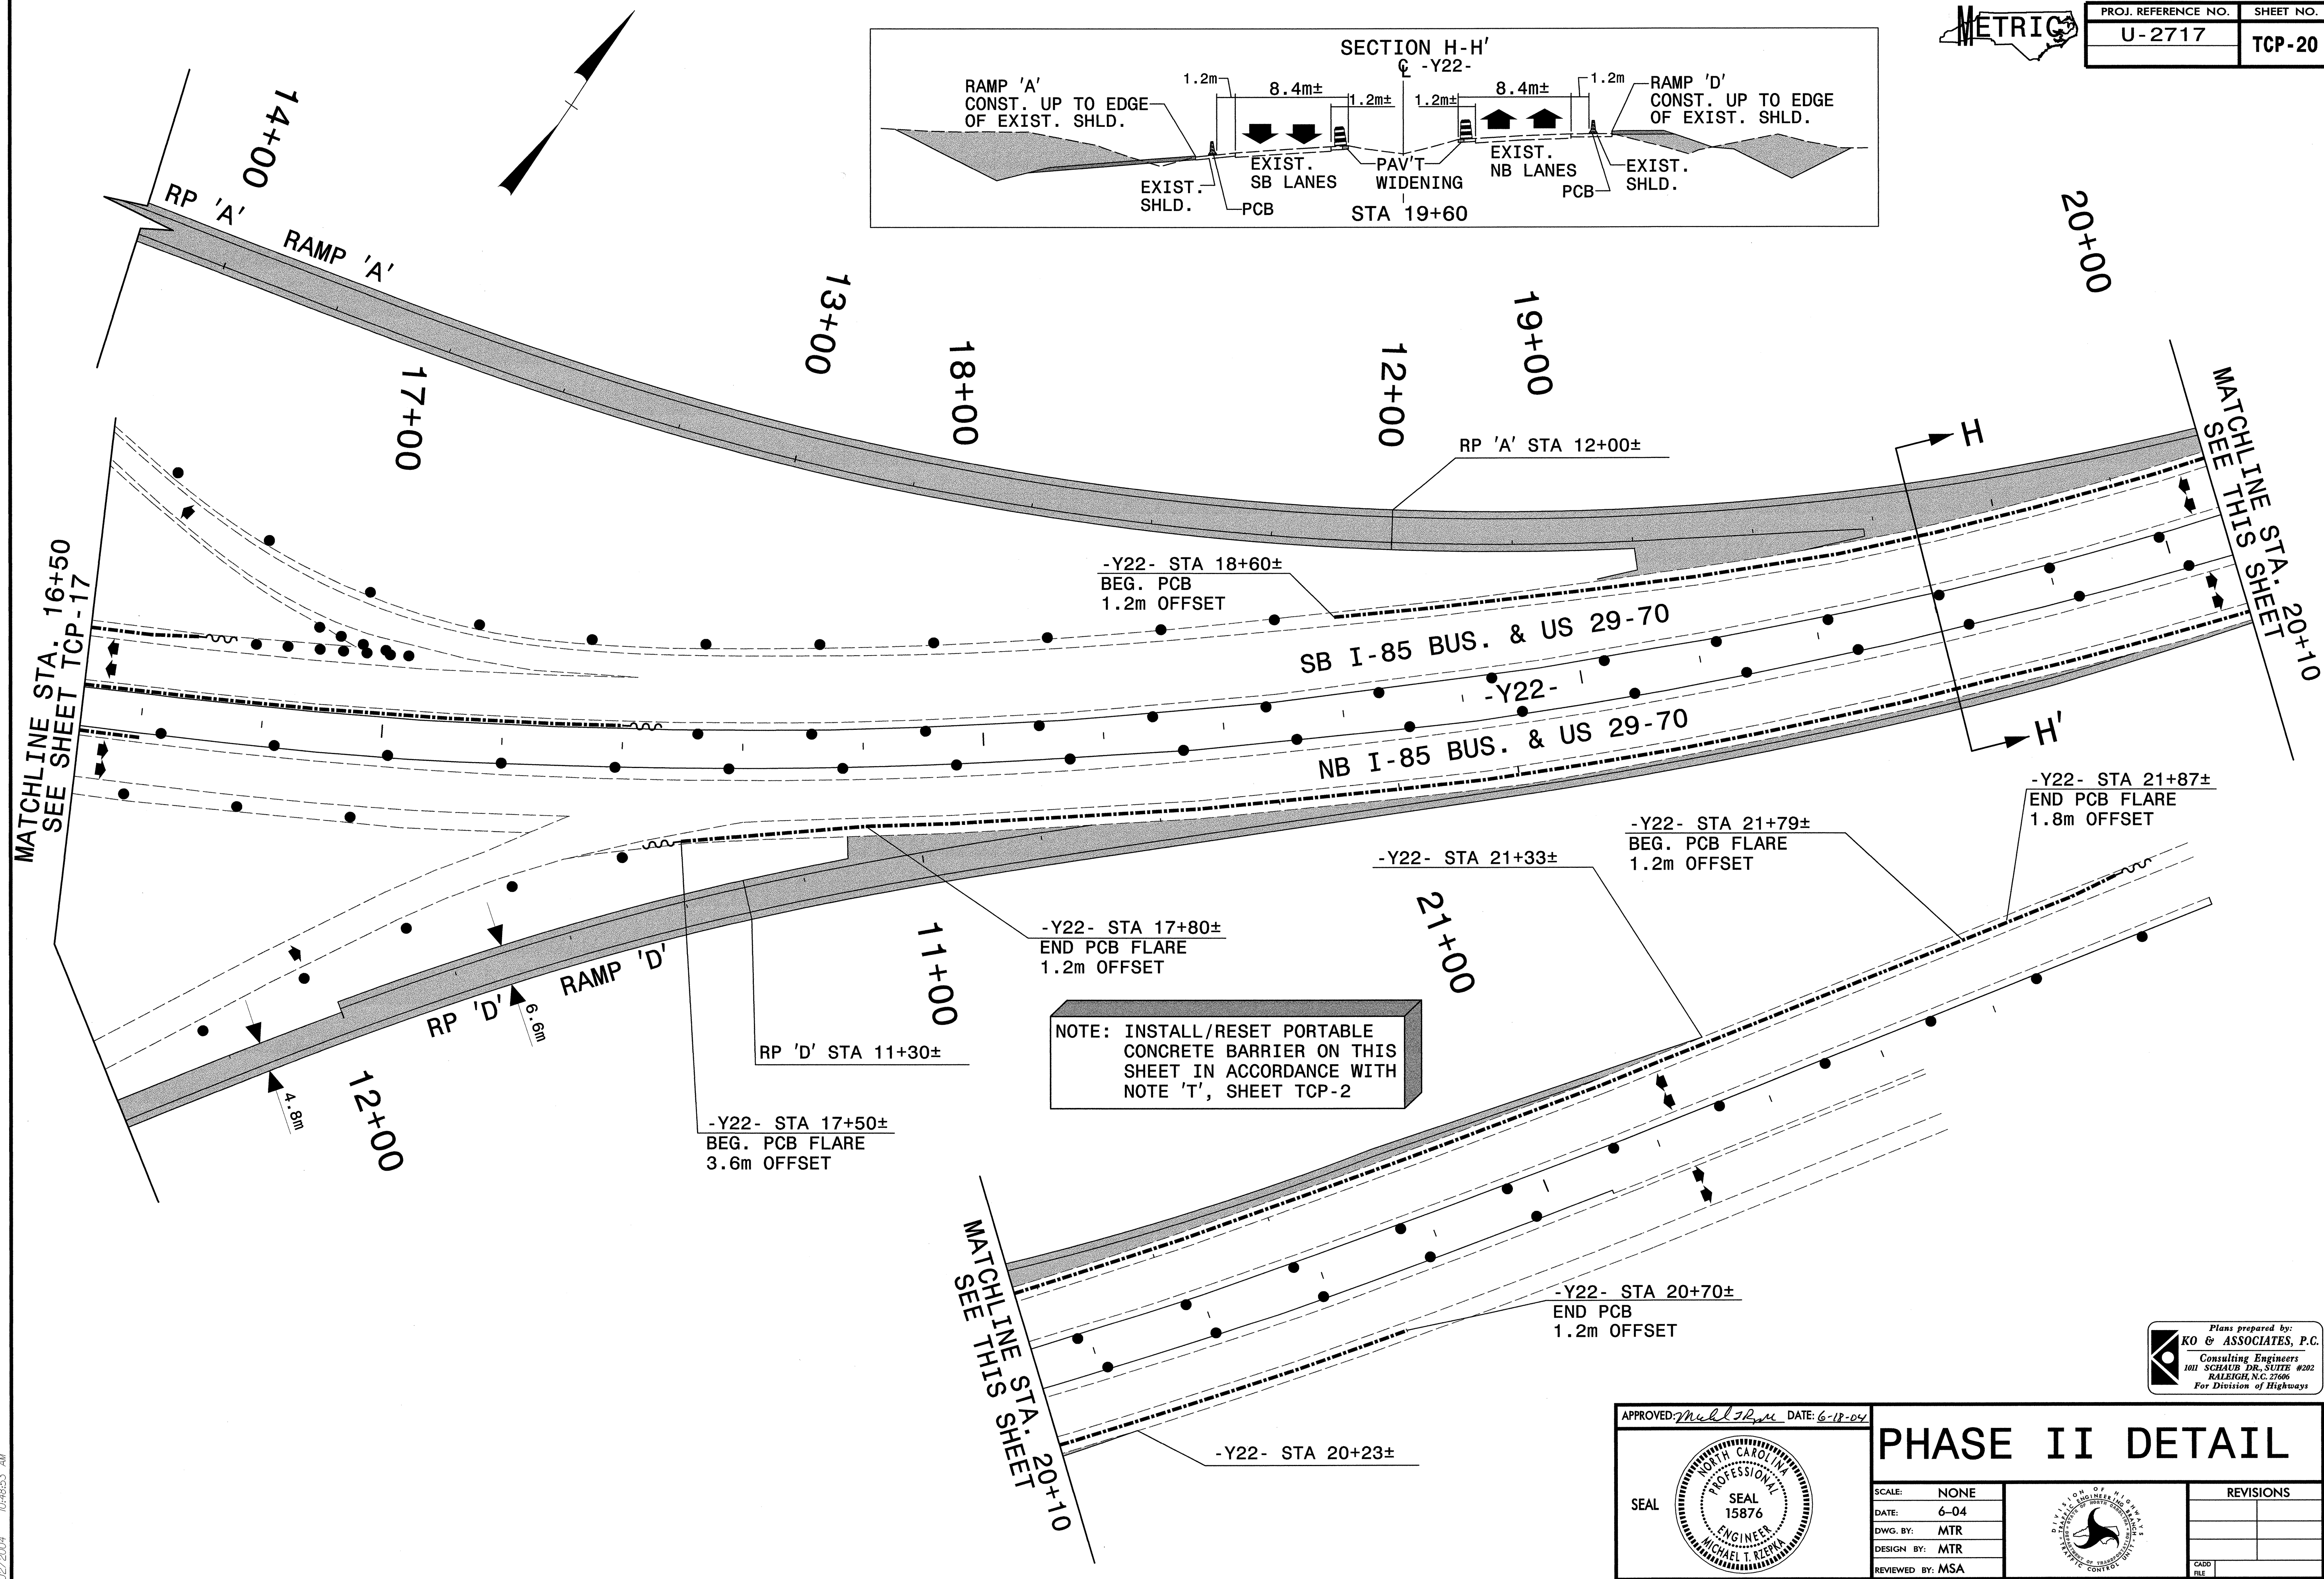


PROJ. REFERENCE NO.	SHEET NO.
U-2717	TCP-20

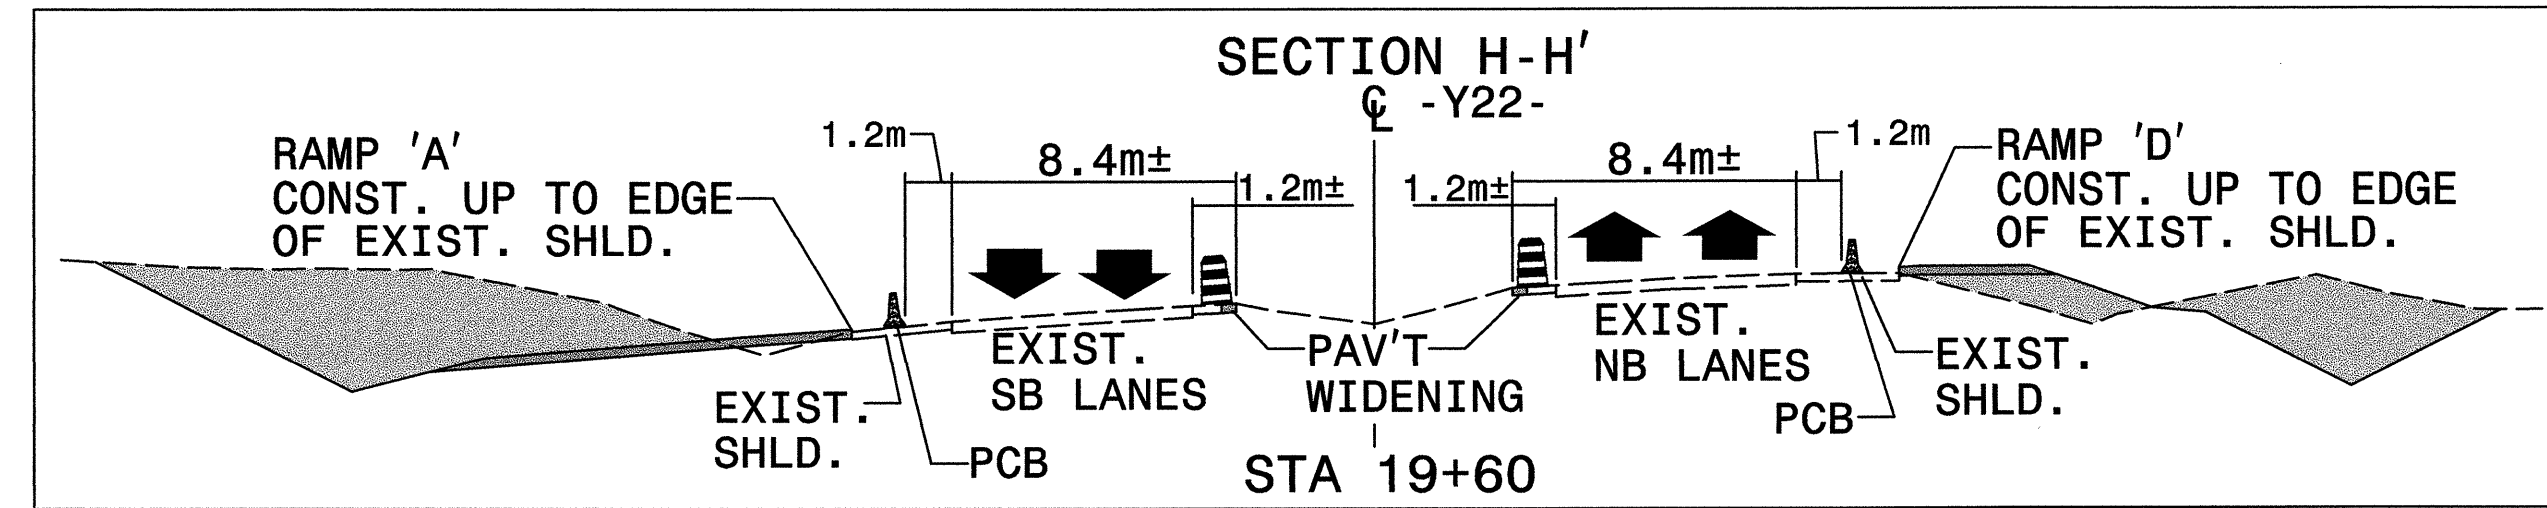


NOTE: INSTALL/RESET PORTABLE CONCRETE BARRIER ON THIS SHEET IN ACCORDANCE WITH NOTE 'T', SHEET TCP-2

APPROVED: *Michael J. Rzepka* DATE: 6-18-04

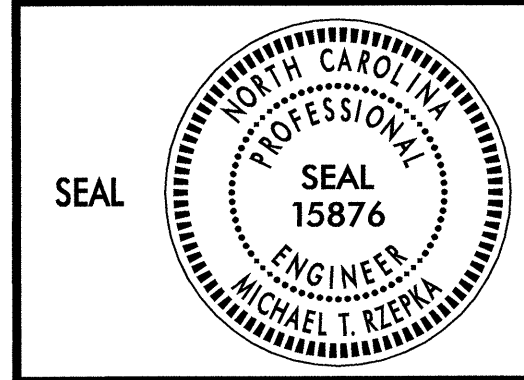

PHASE II DETAIL

SCALE:	NONE
DATE:	6-04
DWG. BY:	MTR
DESIGN BY:	MTR
REVIEWED BY:	MSA

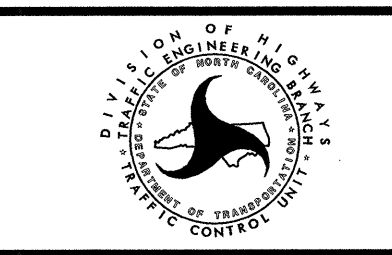

REVISIONS	

p:\draft\150-2717\100\plans\02\20wzd.dgn 06/02/2004 10:48:53 AM