



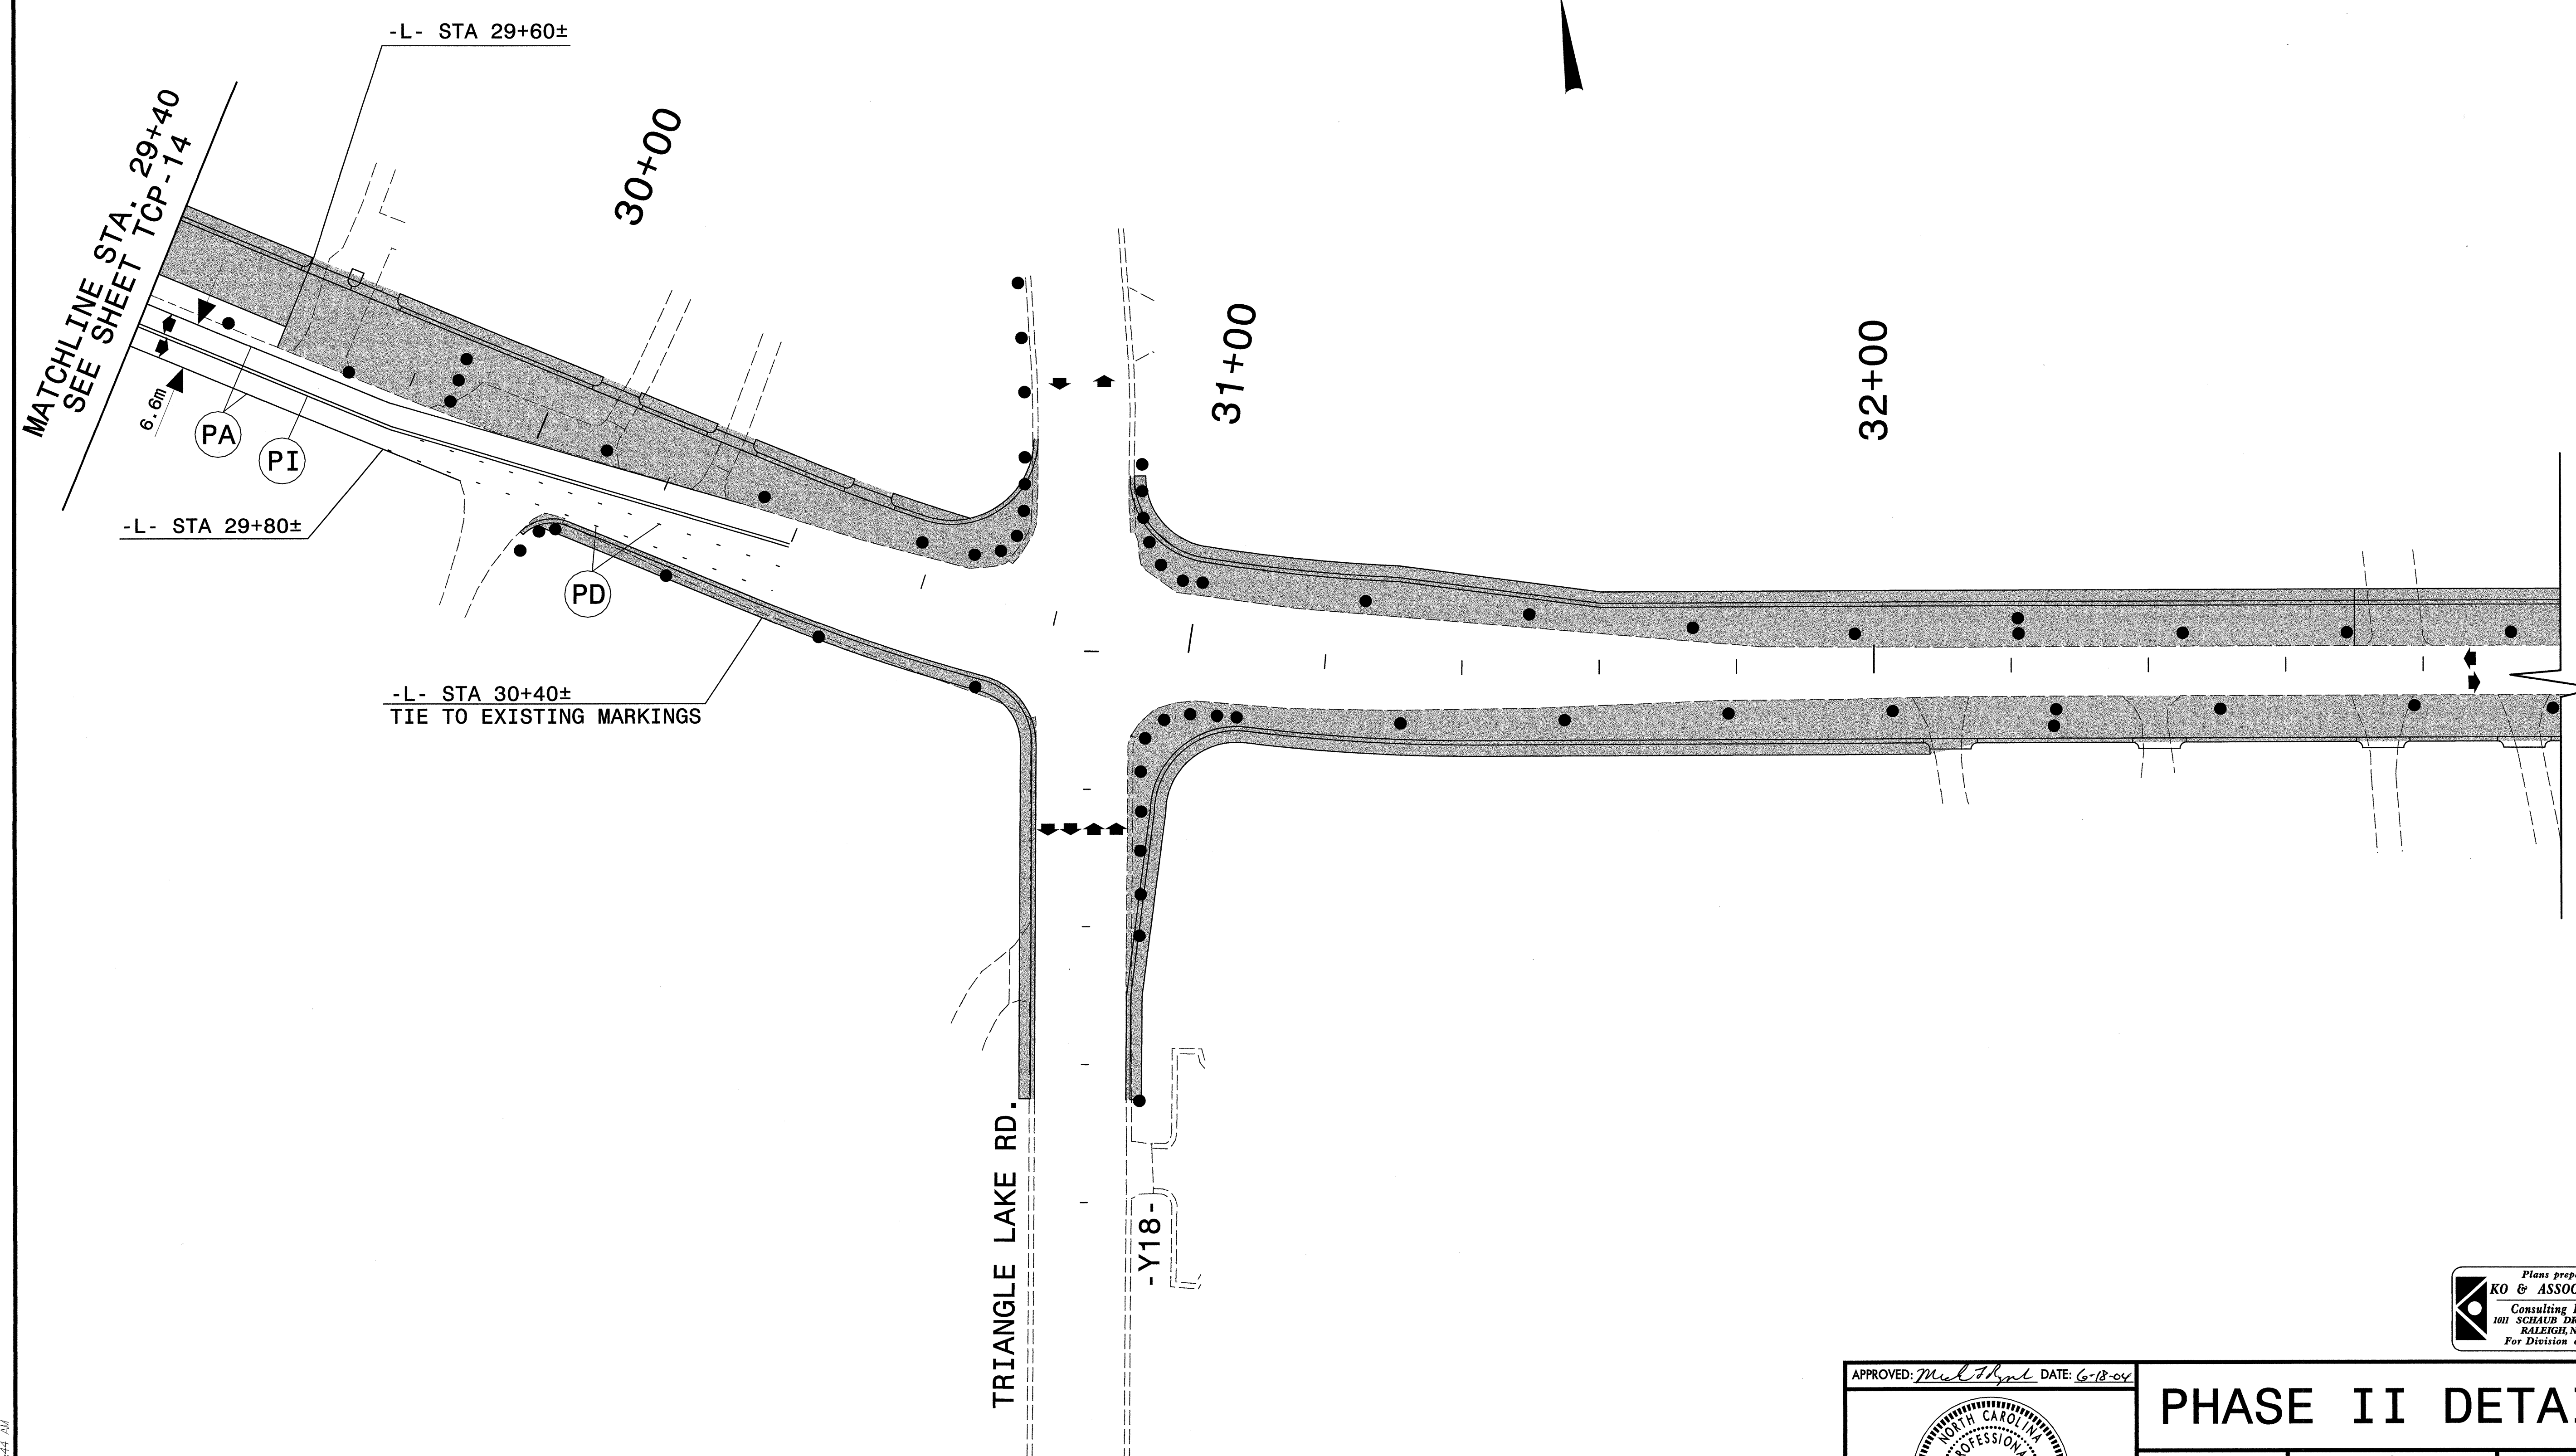

PROJ. REFERENCE NO.	SHEET NO.
U-2717	TCP-15

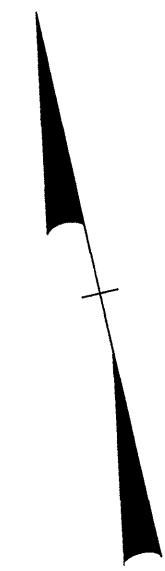

p:\traffic\U-2717\00\plans\02\2\2\1.dgn
 06/02/2004 10:48:44 AM


Plans prepared by:
KO & ASSOCIATES, P.C.
 Consulting Engineers
 1011 SCHAUB DR., SUITE #202
 RALEIGH, N.C. 27606
 For Division of Highways

APPROVED: *Michael T. Kzevna* DATE: 6-18-04



PHASE II DETAIL

SCALE: NONE
 DATE: 6-04
 DWG. BY: MTR
 DESIGN BY: MTR
 REVIEWED BY: MSA

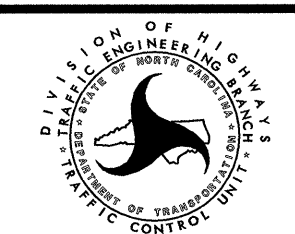

REVISIONS	

CADD FILE