


PHASE II OVERVIEW

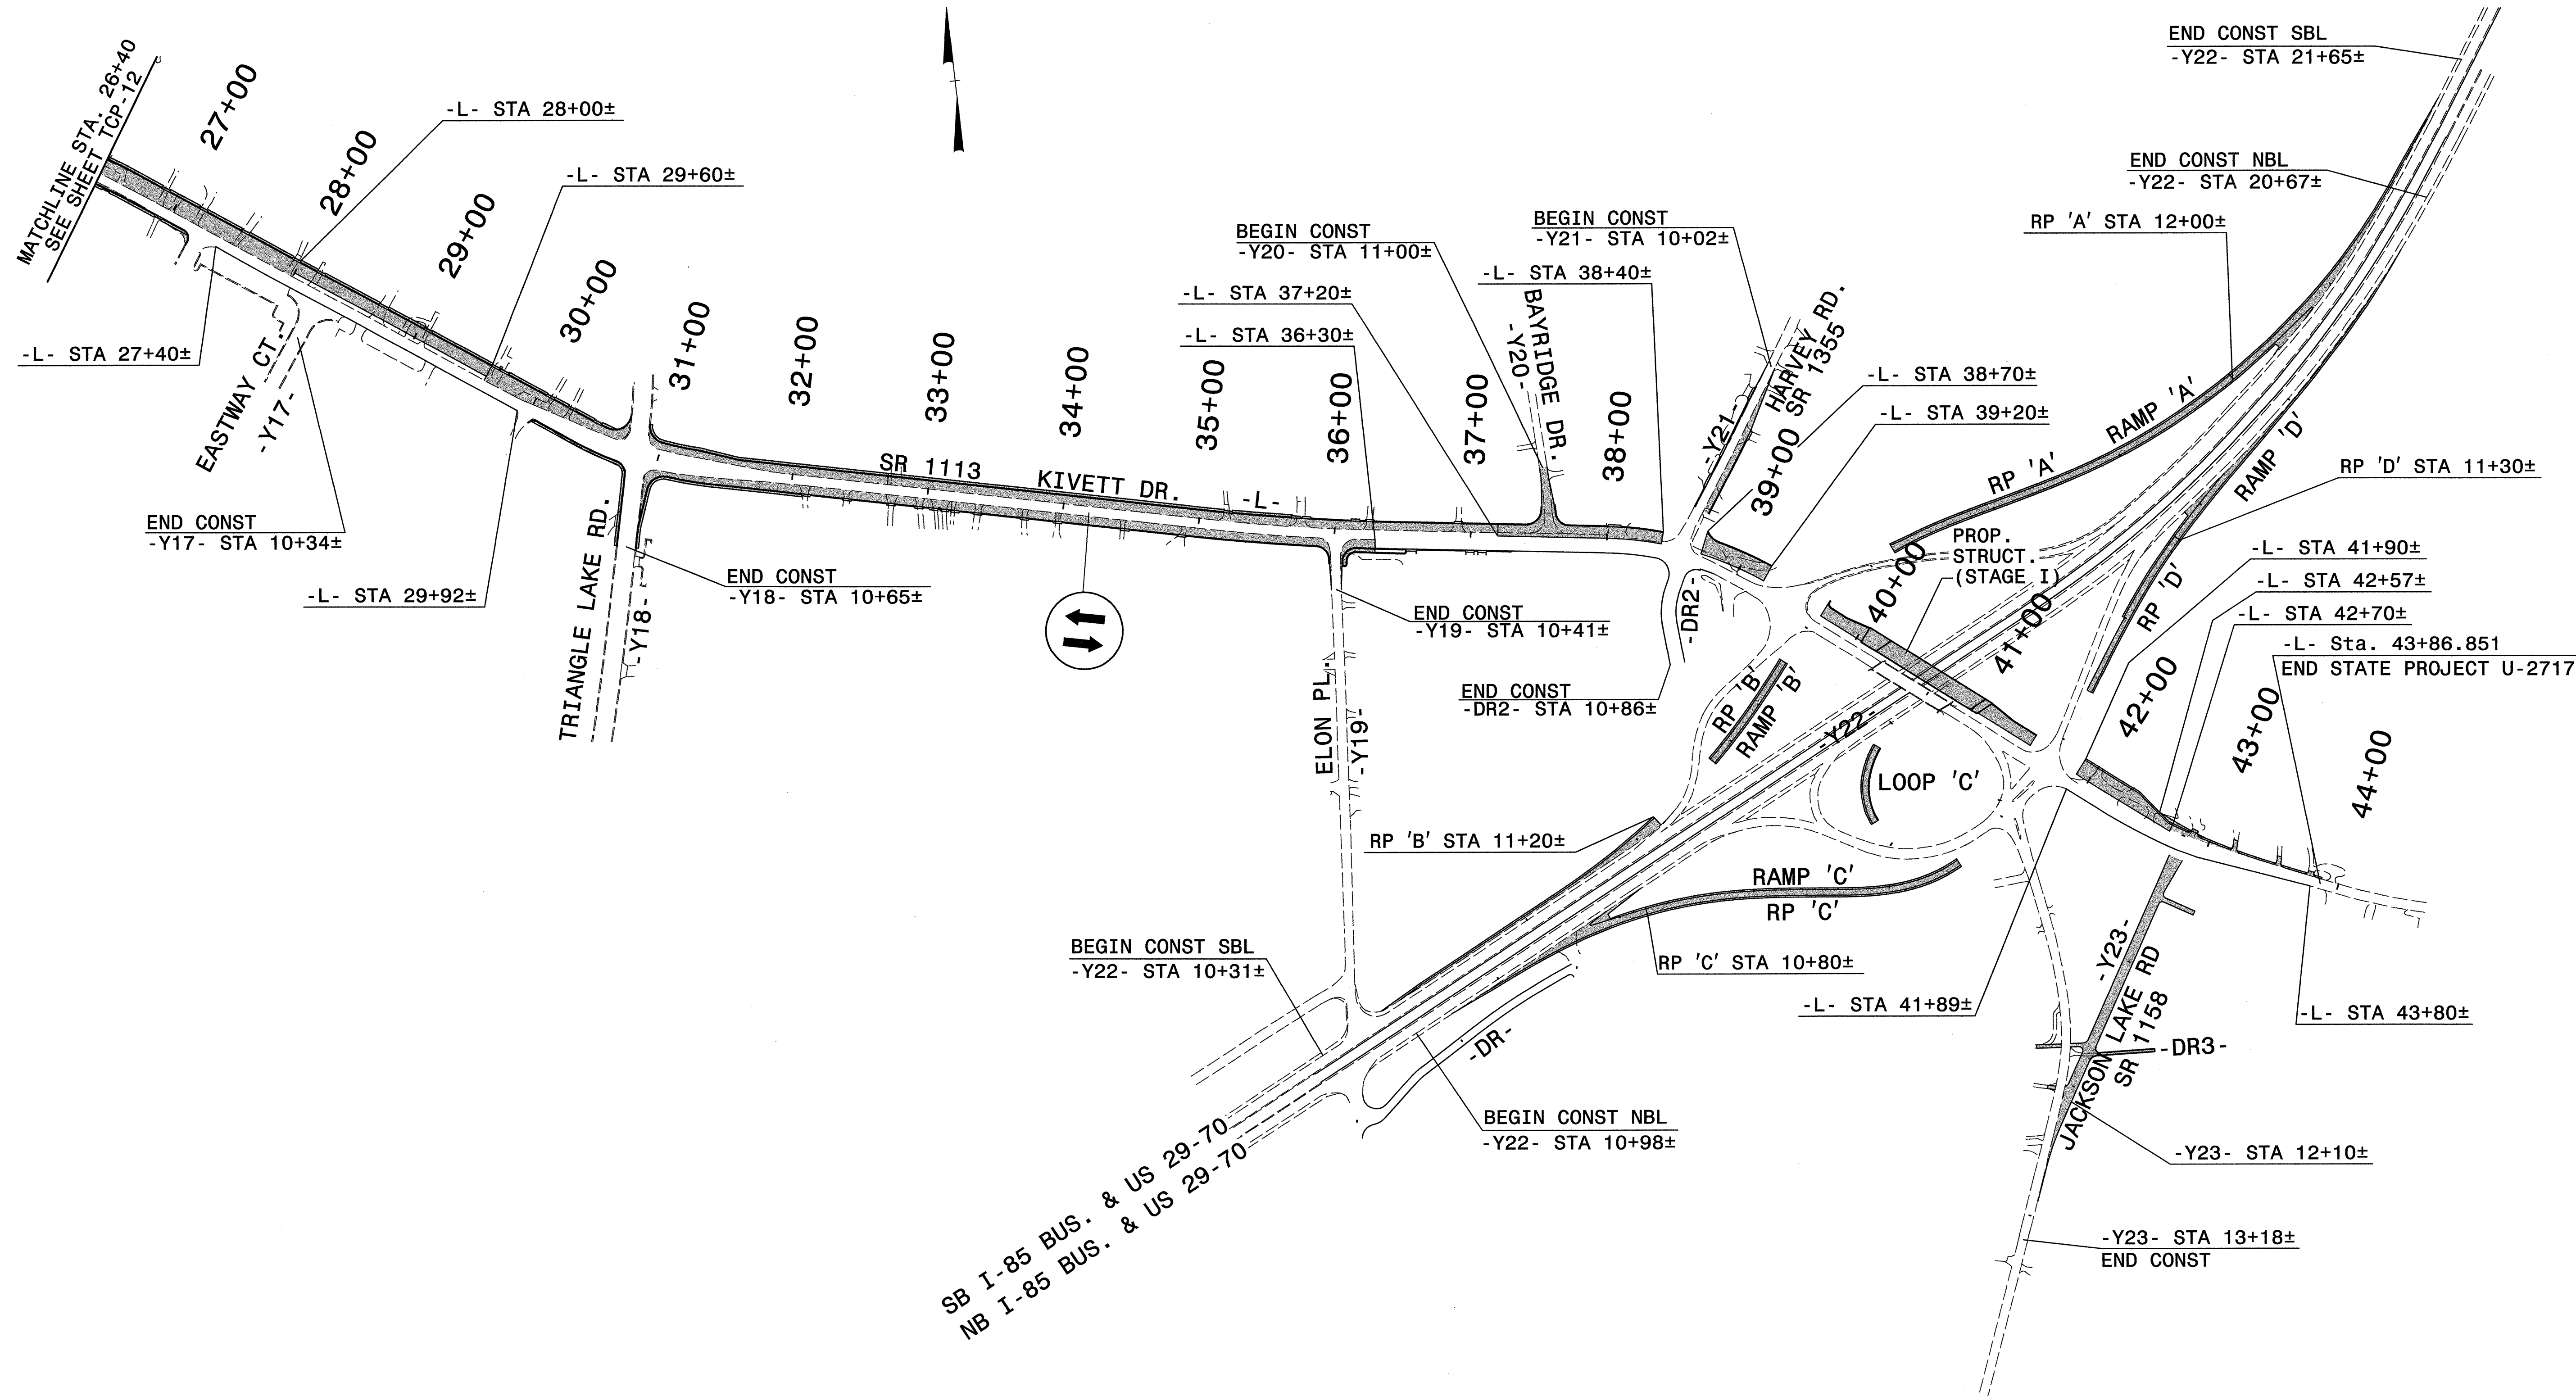


PROJ. REFERENCE NO.	SHEET NO.
U-2717	TCP-13



Plans prepared by:
KO & ASSOCIATES, P.C.
 Consulting Engineers
 101 SCHAUB DR. SUITE #202
 RALEIGH, N.C. 27606
 For Division of Highways

APPROVED: *M. J. [Signature]* DATE: 6-18-04

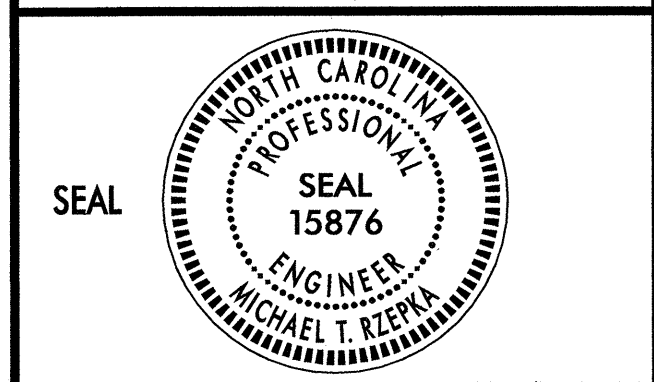

PHASE II OVERVIEW SHEET 2 OF 2									
SCALE: NONE	<table border="1"> <tr> <th colspan="2">REVISIONS</th> </tr> <tr> <td> </td> <td> </td> </tr> <tr> <td> </td> <td> </td> </tr> <tr> <td> </td> <td> </td> </tr> </table>	REVISIONS							
REVISIONS									
DATE: 6-04									
DWG. BY: MTR									
DESIGN BY: MTR									
REVIEWED BY: MSA	CADD FILE								

I:\TRAFFIC\U-2717\002\plans\p12.dwg
 06/08/2004 02:43:04 PM