




|                     |           |
|---------------------|-----------|
| PROJ. REFERENCE NO. | SHEET NO. |
| U-2717              | TCP-12    |

# PHASE II OVERVIEW

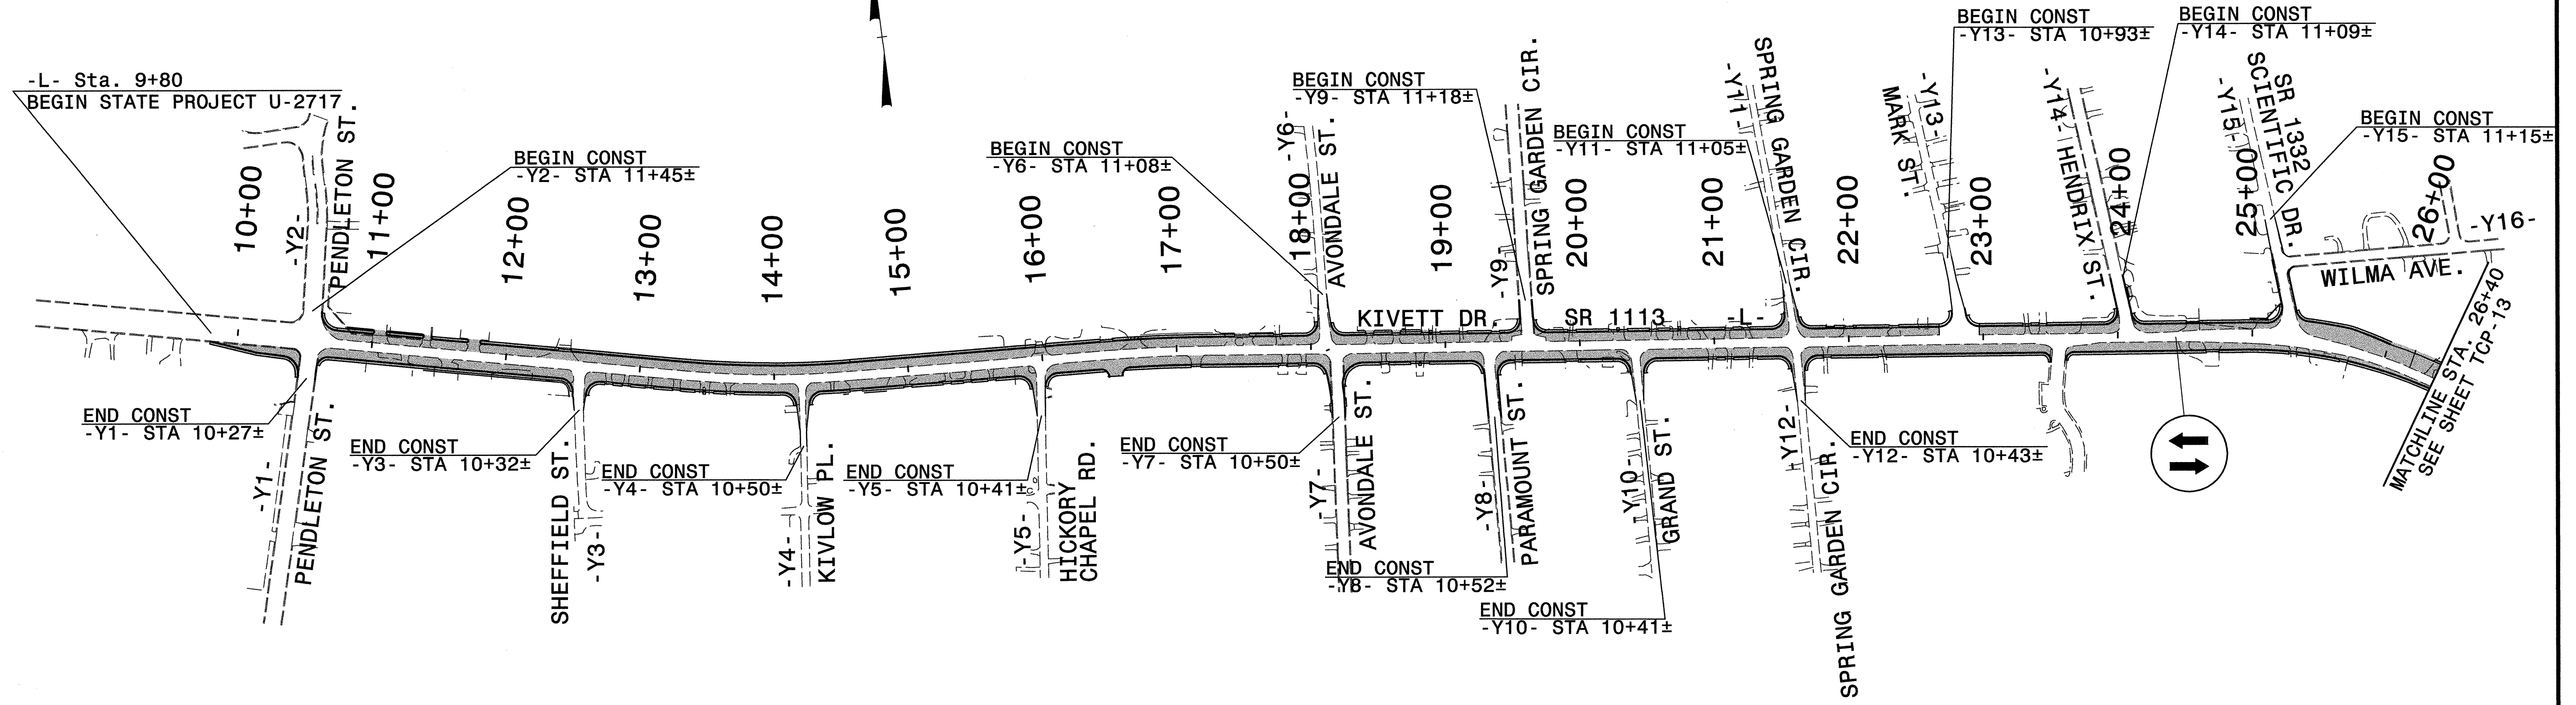

## PHASE II

### STEP 1

USING ROADWAY STANDARD DRAWING 1101.02 (SHEET 1 OF 7), PLACE TEMPORARY PAVEMENT MARKINGS AND MARKERS AND SHIFT TRAFFIC AT THE FOLLOWING LOCATIONS (SEE SHEETS TCP-13 THRU 18):

- L- STA. 27+40± TO STA. 30+40± (TEMPORARY WIDENING)
- L- STA. 36+30± TO STA. 38+93± (PROPOSED/TEMPORARY WIDENING)
- L- STA. 41+89± TO STA. 43+86± (TEMPORARY WIDENING)
- DR2- (FINAL PAVEMENT MARKINGS AND MARKERS)

### STEP 2

USING ROADWAY STANDARD DRAWING 1101.02 (SHEET 1 OF 7), BEGIN PROPOSED CONSTRUCTION AT THE FOLLOWING LOCATIONS UP TO BUT NOT INCLUDING THE FINAL LAYER OF SURFACE COURSE (SEE SHEETS TCP-13 THRU 18):

- L- STA. 28+00± TO STA. 29+60± (PARTIAL SECTION LT)
- L- STA. 37+20± TO STA. 38+40± (PARTIAL SECTION LT)
- L- STA. 38+70± TO STA. 39+20± (PARTIAL SECTION LT)
- L- STA. 41+90± TO STA. 42+70± (PARTIAL SECTION LT)
- Y20- STA. 11+00± TO PROPOSED -L- (WEDGING/RESURFACING & WIDENING)

USING ROADWAY STANDARD DRAWING 1101.02 (SHEET 1 OF 7), BEGIN CONSTRUCTION OF TEMPORARY WIDENING LEFT OF PROPOSED -L- FROM STA. 42+57± TO STA. 42+70± (SEE SHEET TCP-18).

USING ROADWAY STANDARD DRAWING 1101.02 (SHEET 3 OF 7), PLACE PCB IN THE FOLLOWING LOCATIONS (SEE SHEETS TCP-19 & 20):

- Y22- STA. 10+65± TO STA. 13+10± (NB OUTSIDE)
- Y22- STA. 10+90± TO STA. 13+50± (SB OUTSIDE)
- Y22- STA. 17+50± TO STA. 20+70± (NB OUTSIDE)
- Y22- STA. 18+60± TO STA. 22+07± (SB OUTSIDE)

BEHIND BARRIER, BEGIN PROPOSED CONSTRUCTION UP TO THE EDGE OF EXISTING PAVED SHOULDERS ON -Y22- OF THE FOLLOWING UP TO BUT NOT INCLUDING THE FINAL LAYER OF SURFACE COURSE (SEE SHEETS TCP-19 & 20):

- RAMP 'A' FROM -Y22- STA. 21+33± TO RP 'A' STA. 12+00±
- RAMP 'B' FROM -Y22- STA. 10+86± TO RP 'B' STA. 11+20±
- RAMP 'C' FROM -Y22- STA. 11+26± TO RP 'C' STA. 11+20±
- RAMP 'D' FROM -Y22- STA. 20+23± TO RP 'D' STA. 11+30±

Plans prepared by:  
**KO & ASSOCIATES, P.C.**  
 Consulting Engineers  
 1011 SCHUB DR., SUITE #202  
 RALEIGH, N.C. 27606  
 For Division of Highways

|  |   |  |
|--|---|--|
| APPROVED: <i>M. J. [Signature]</i> DATE: 6-18-04 | <b>PHASE II OVERVIEW<br/>&amp; PHASING<br/>SHEET 1 OF 2</b> |  |
|  | SCALE: NONE   |  |
|  | DATE: 6-04  |  |
|  | DWG. BY: MTR  |  |
|  | DESIGN BY: MTR  |  |
| REVIEWED BY: MSA                                 | REVISIONS   |  |
|  |   |  |
|  |   |  |

I:\TRAFFIC\U-2717\002\plans\p2\over.dgn  
 06/08/2004 02:42:34 PM