



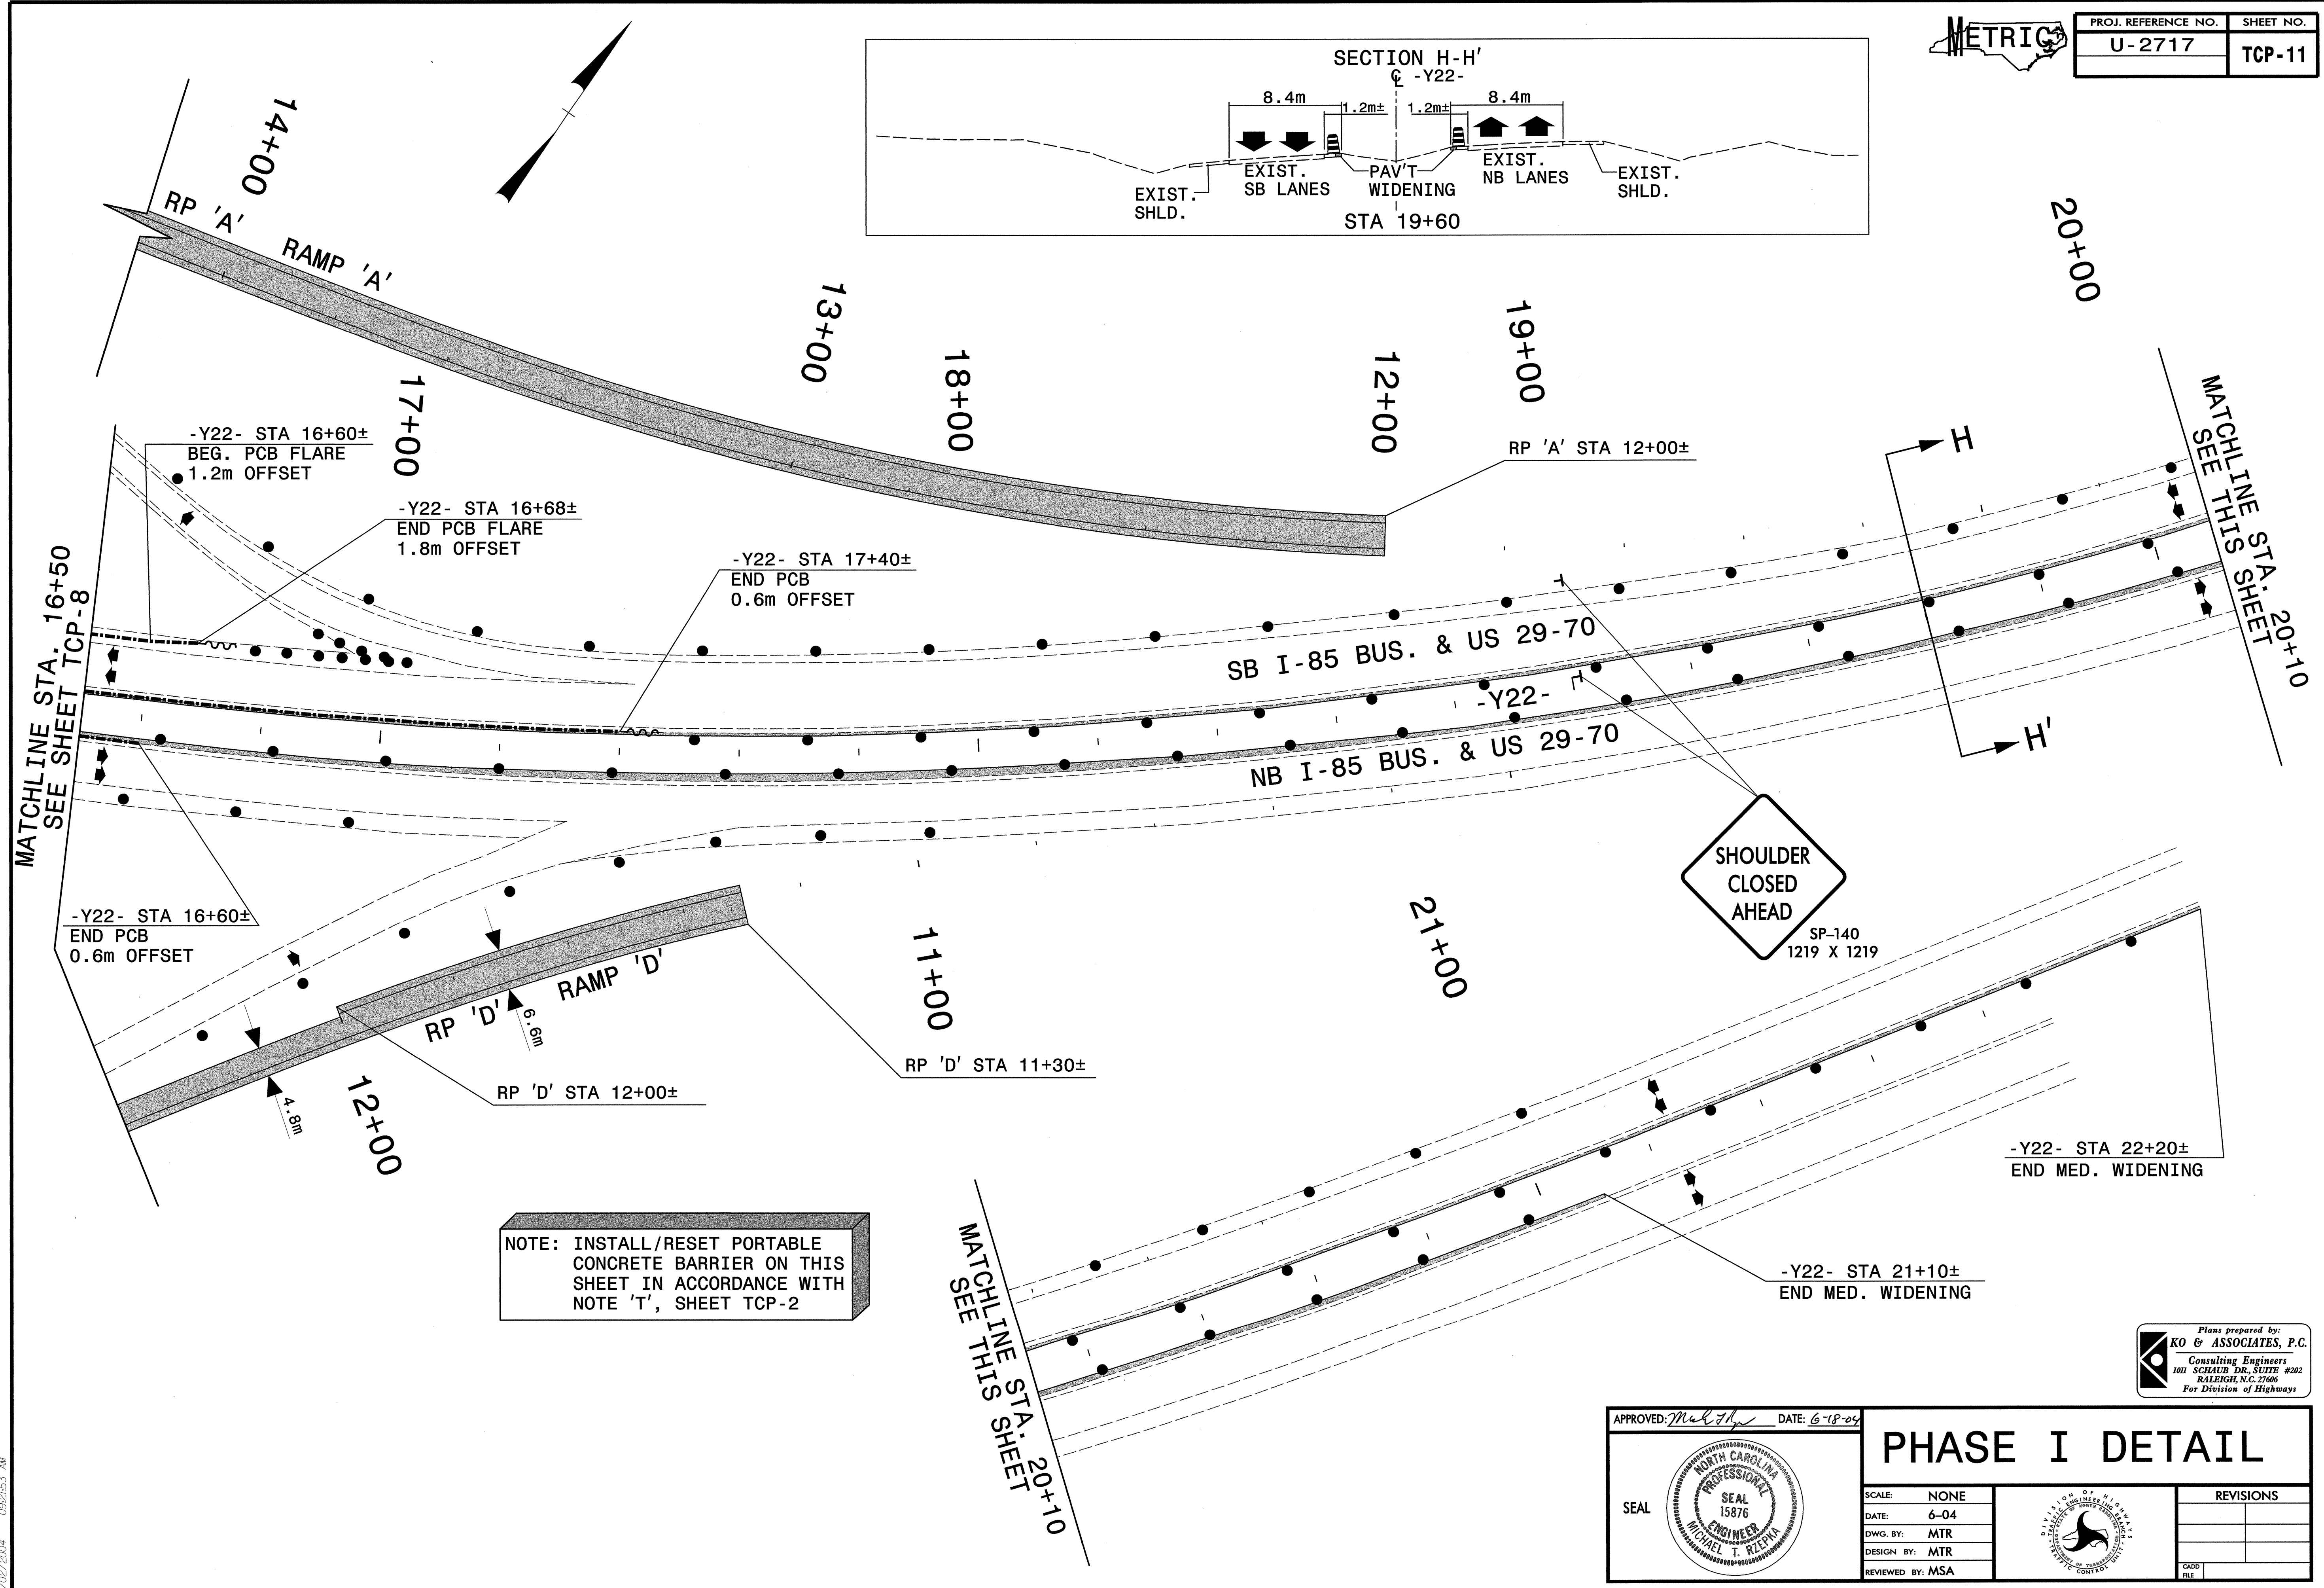

PROJ. REFERENCE NO.	SHEET NO.
U-2717	TCP-11

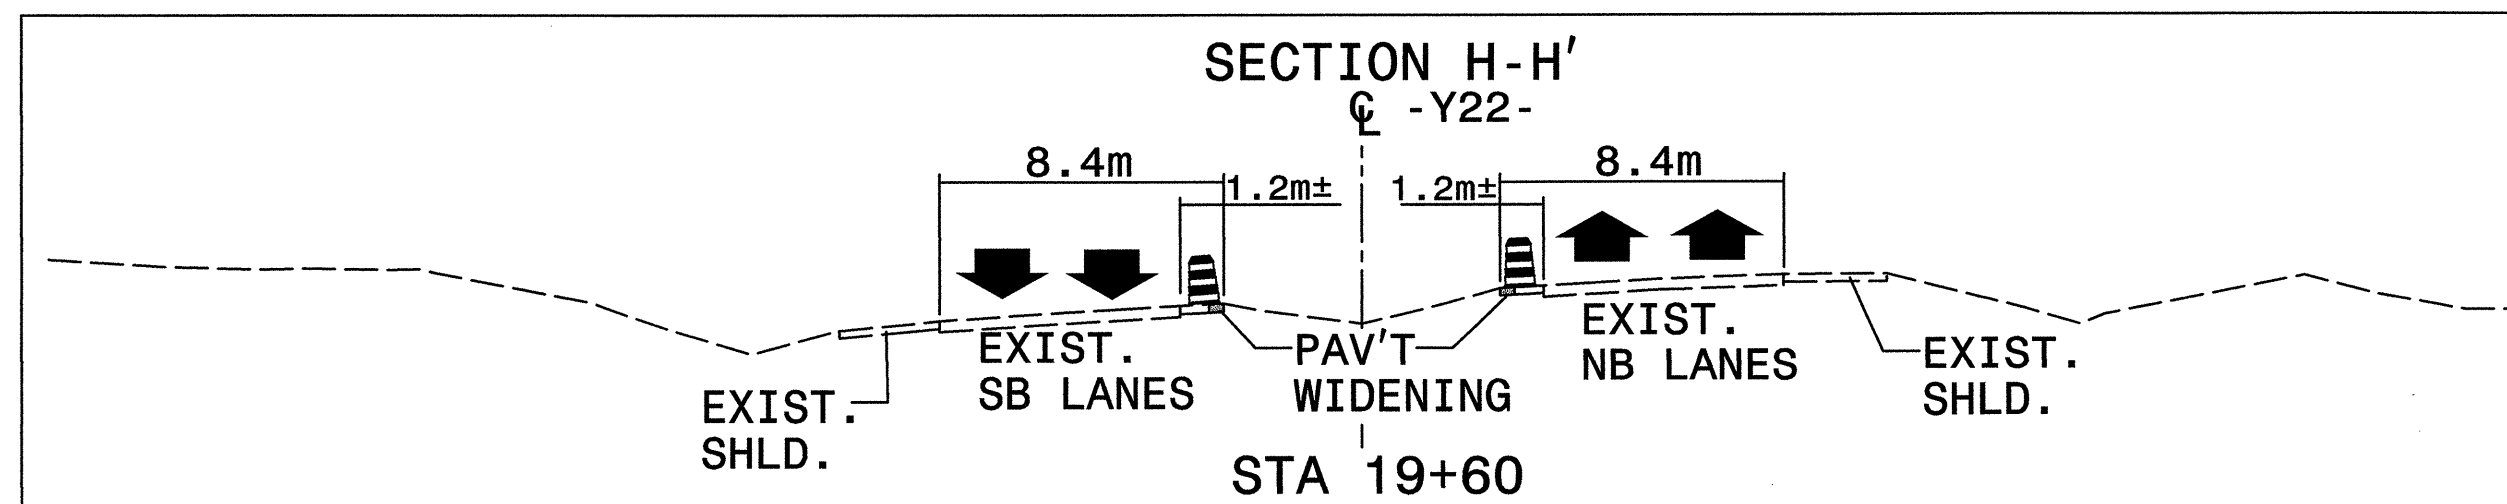

-Y22- STA 16+60±  
BEG. PCB FLARE  
1.2m OFFSET

-Y22- STA 16+68±  
END PCB FLARE  
1.8m OFFSET

-Y22- STA 17+40±  
END PCB  
0.6m OFFSET


-Y22- STA 16+60±  
END PCB  
0.6m OFFSET

-Y22- STA 22+20±  
END MED. WIDENING

-Y22- STA 21+10±  
END MED. WIDENING


NOTE: INSTALL/RESET PORTABLE CONCRETE BARRIER ON THIS SHEET IN ACCORDANCE WITH NOTE 'T', SHEET TCP-2

APPROVED: *Michael T. Rzepka* DATE: 6-18-04

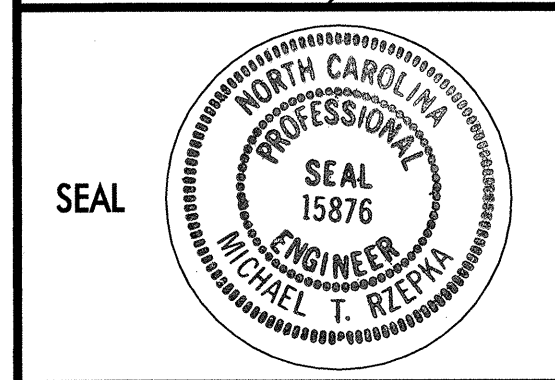

# PHASE I DETAIL

SCALE: NONE  
DATE: 6-04  
DWG. BY: MTR  
DESIGN BY: MTR  
REVIEWED BY: MSA

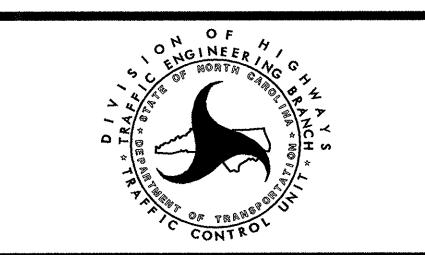

REVISIONS	

R:\draft\1001\plans\04\2724dgn  
 06/02/2004 09:24:53 AM