


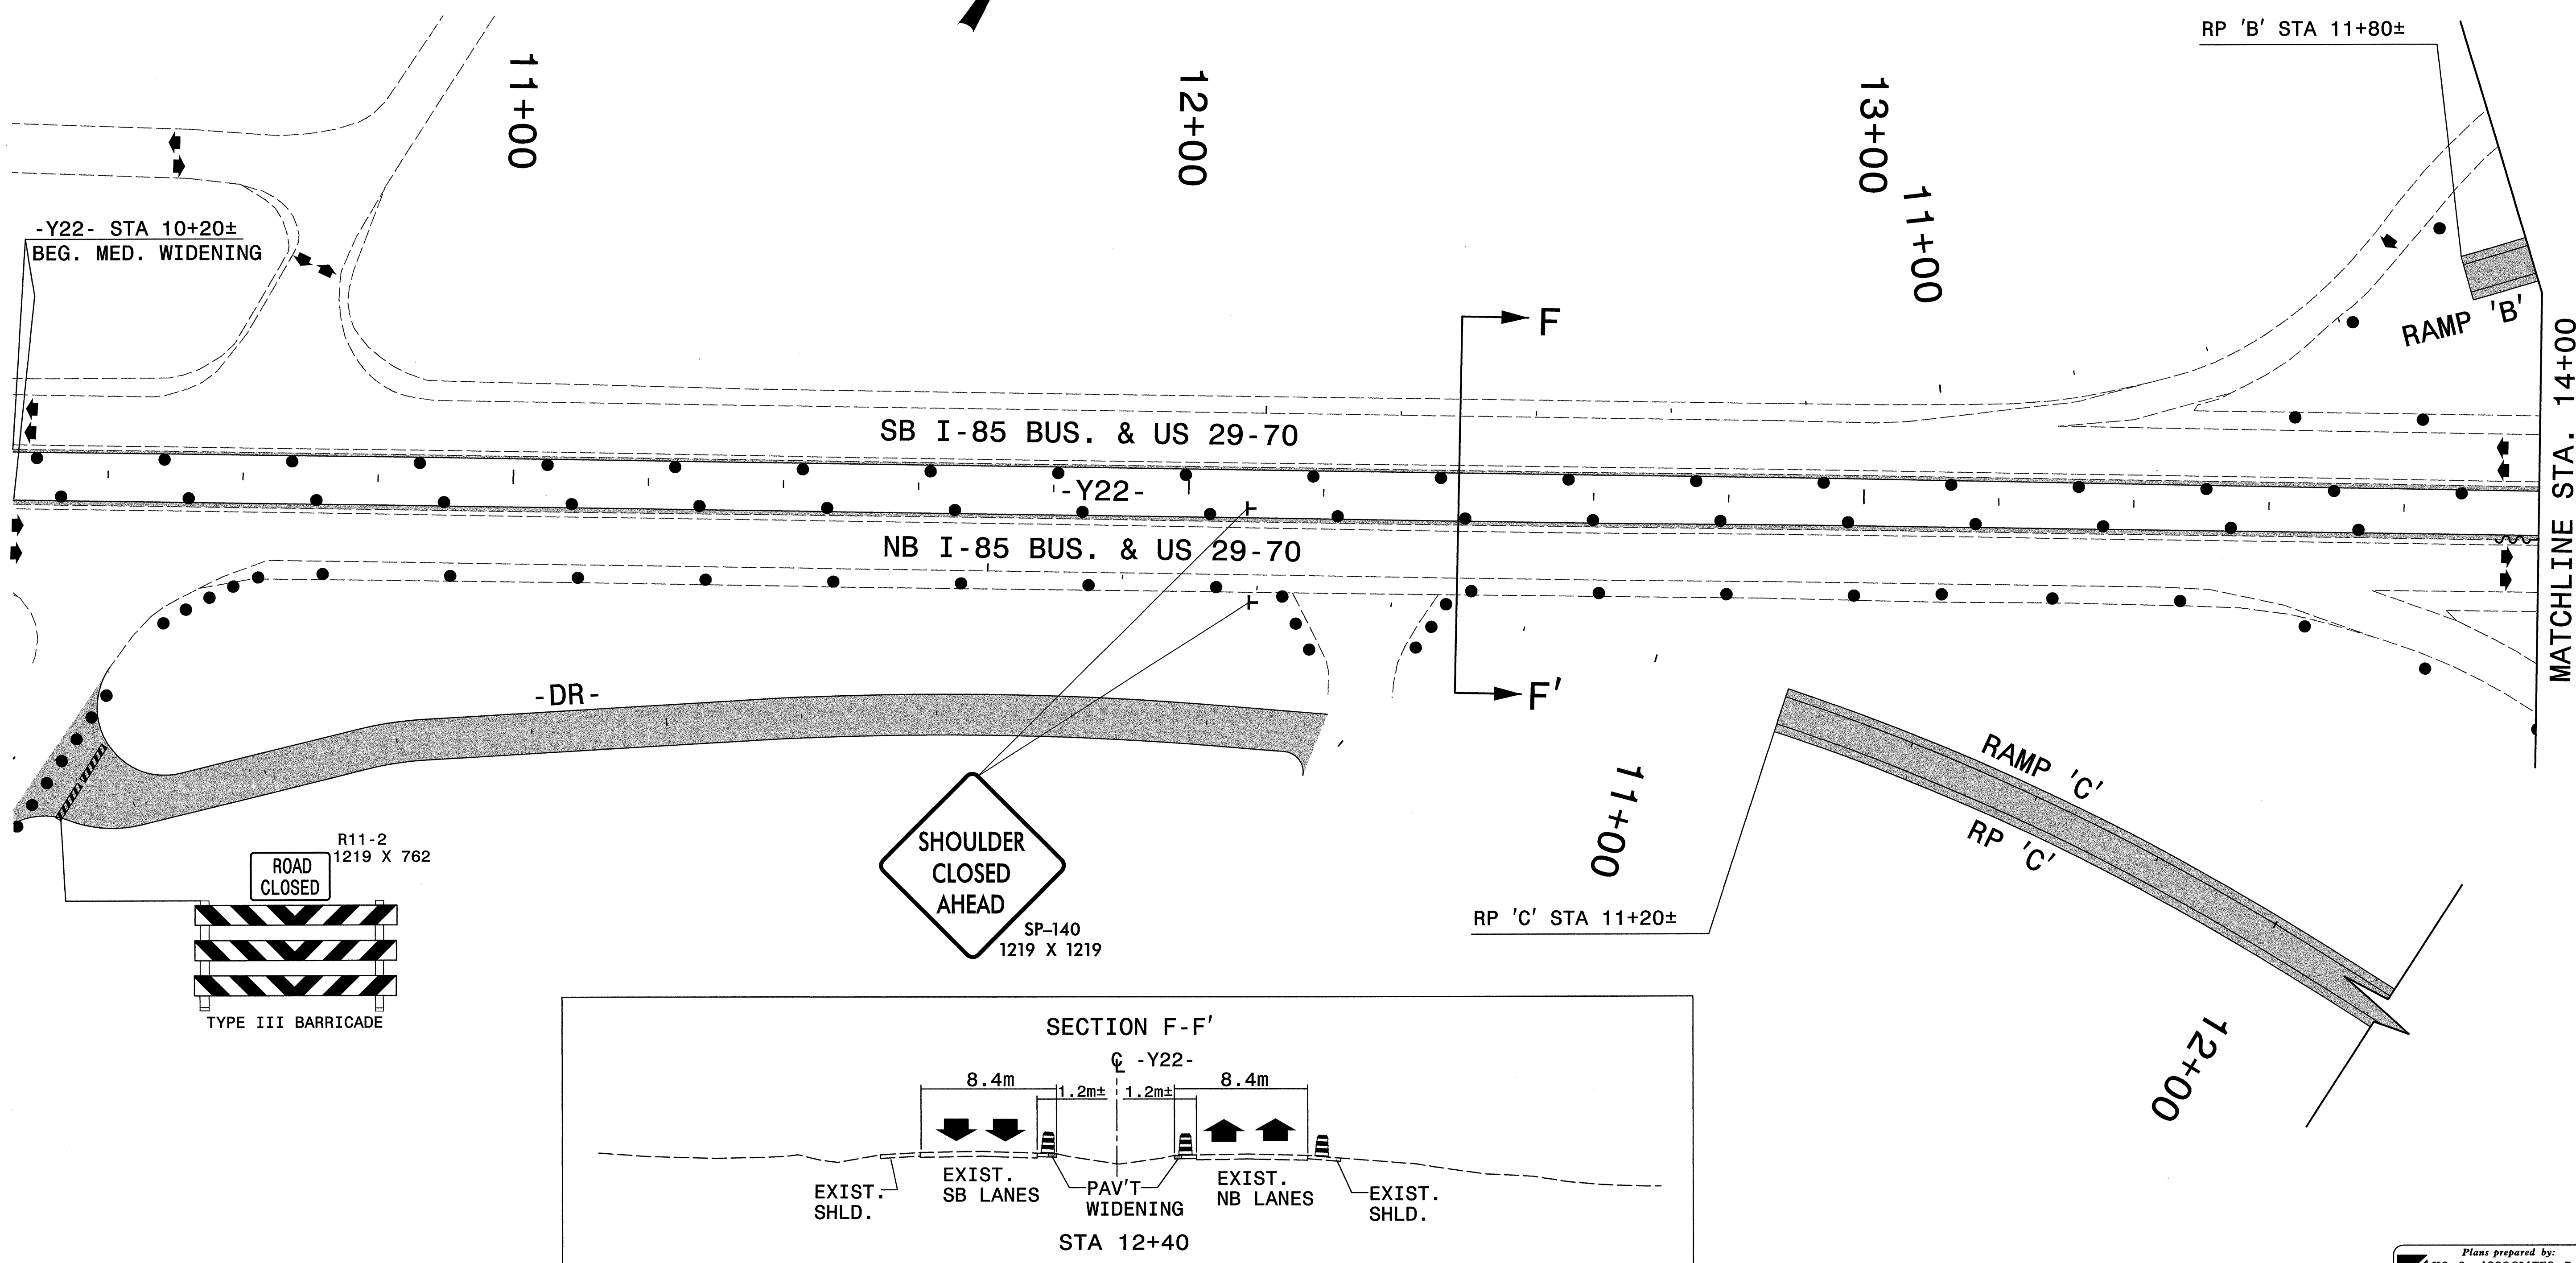


PROJ. REFERENCE NO.	SHEET NO.
U-2717	TCP-10



p:\traffic\U-2717\000\plans\plan\wz2.dgn
 06/02/2004 09:21:52 AM


Plans prepared by:
KO & ASSOCIATES, P.C.
 Consulting Engineers
 101 SCHAUB DR., SUITE #202
 RALEIGH, N.C. 27606
 For Division of Highways

APPROVED: *Michael T. Riedman* DATE: 6-18-04

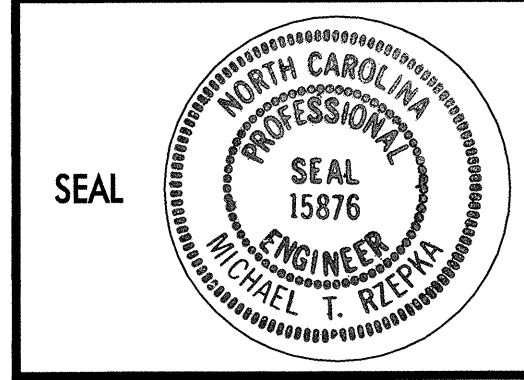

PHASE I DETAIL

SCALE: NONE
 DATE: 6-04
 DWG. BY: MTR
 DESIGN BY: MTR
 REVIEWED BY: MSA

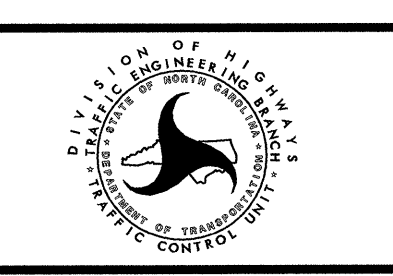

REVISIONS	