



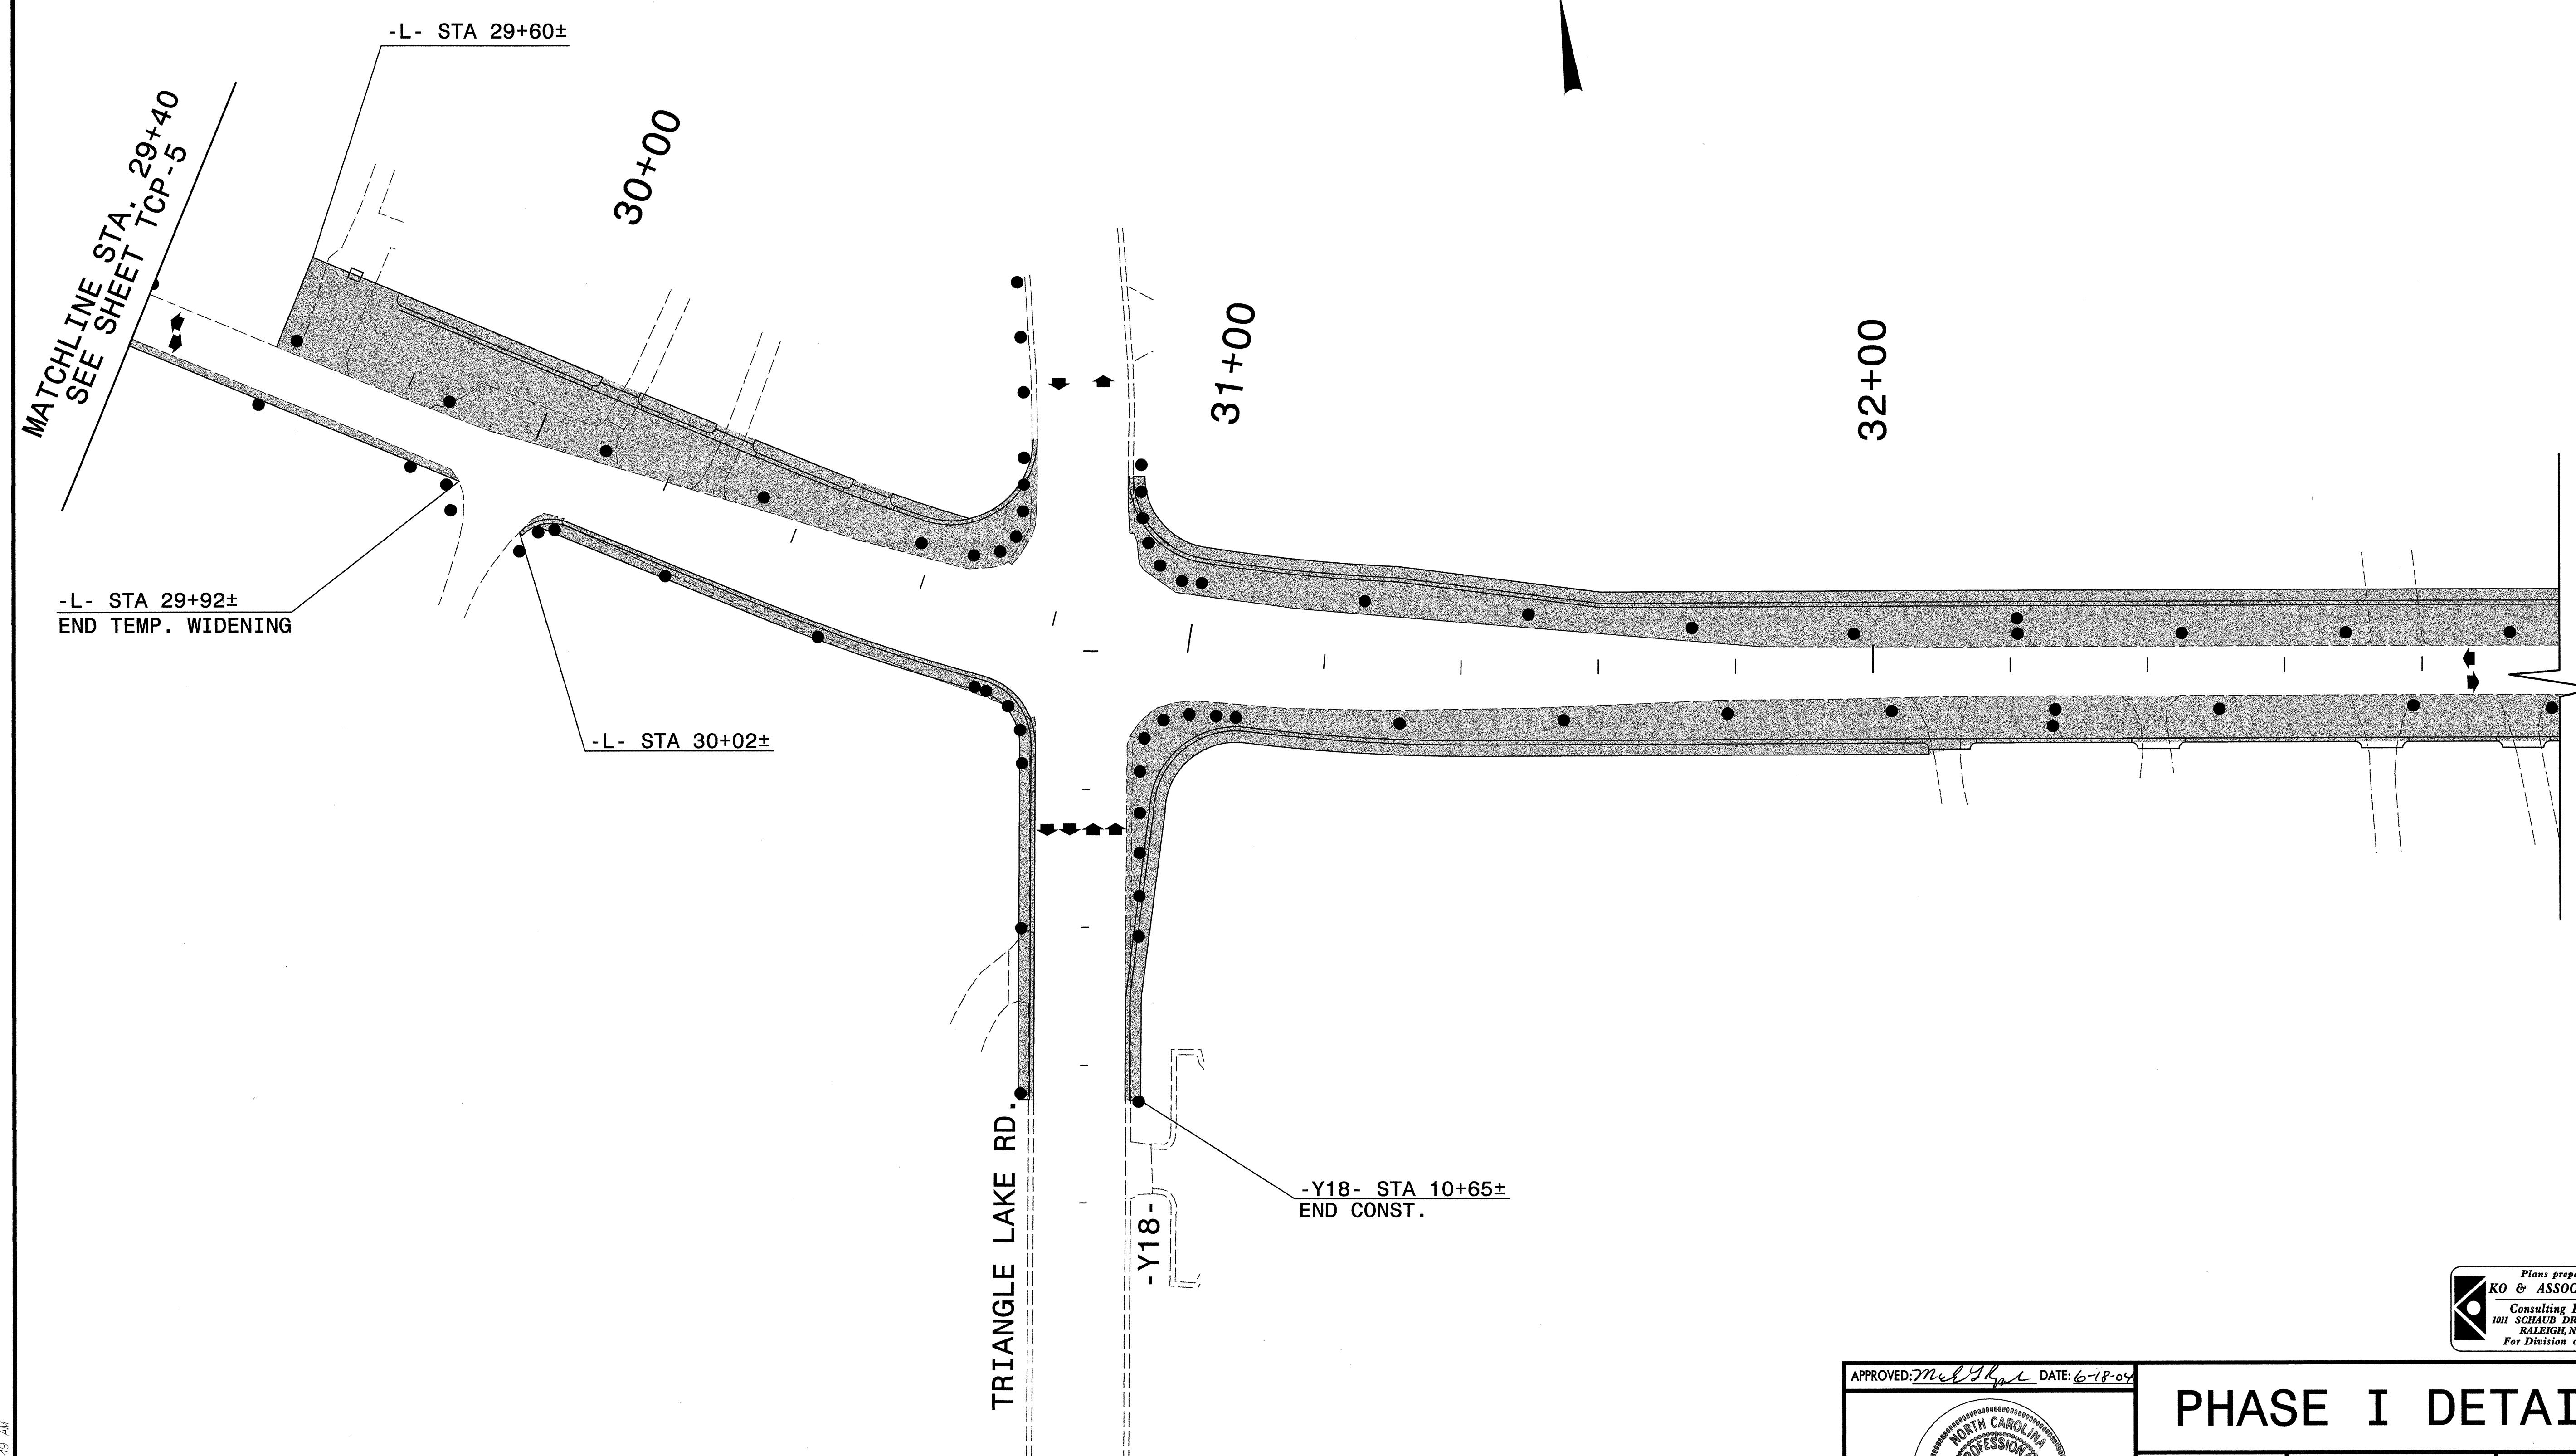

PROJ. REFERENCE NO.	SHEET NO.
U-2717	TCP-6

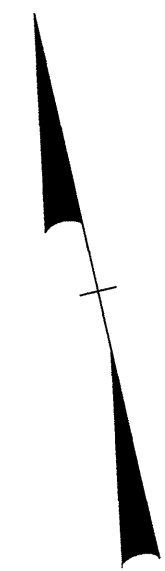


Plans prepared by:  
**KO & ASSOCIATES, P.C.**  
 Consulting Engineers  
 1011 SCHAUB DR., SUITE #202  
 RALEIGH, N.C. 27606  
 For Division of Highways

APPROVED: *Michael T. Rzepka* DATE: 6-18-04



# PHASE I DETAIL

SCALE: NONE  
 DATE: 6-04  
 DWG. BY: MTR  
 DESIGN BY: MTR  
 REVIEWED BY: MSA

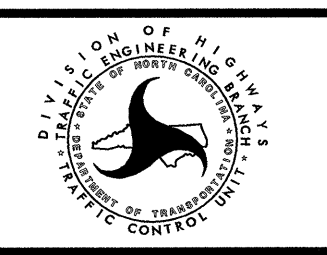

REVISIONS	

p:\traffic\U-2717\1002\plans\01\2wz\ddp  
 06/02/2004 09:21:49 AM