


# PHASE I OVERVIEW




PROJ. REFERENCE NO.	SHEET NO.
U-2717	TCP-4

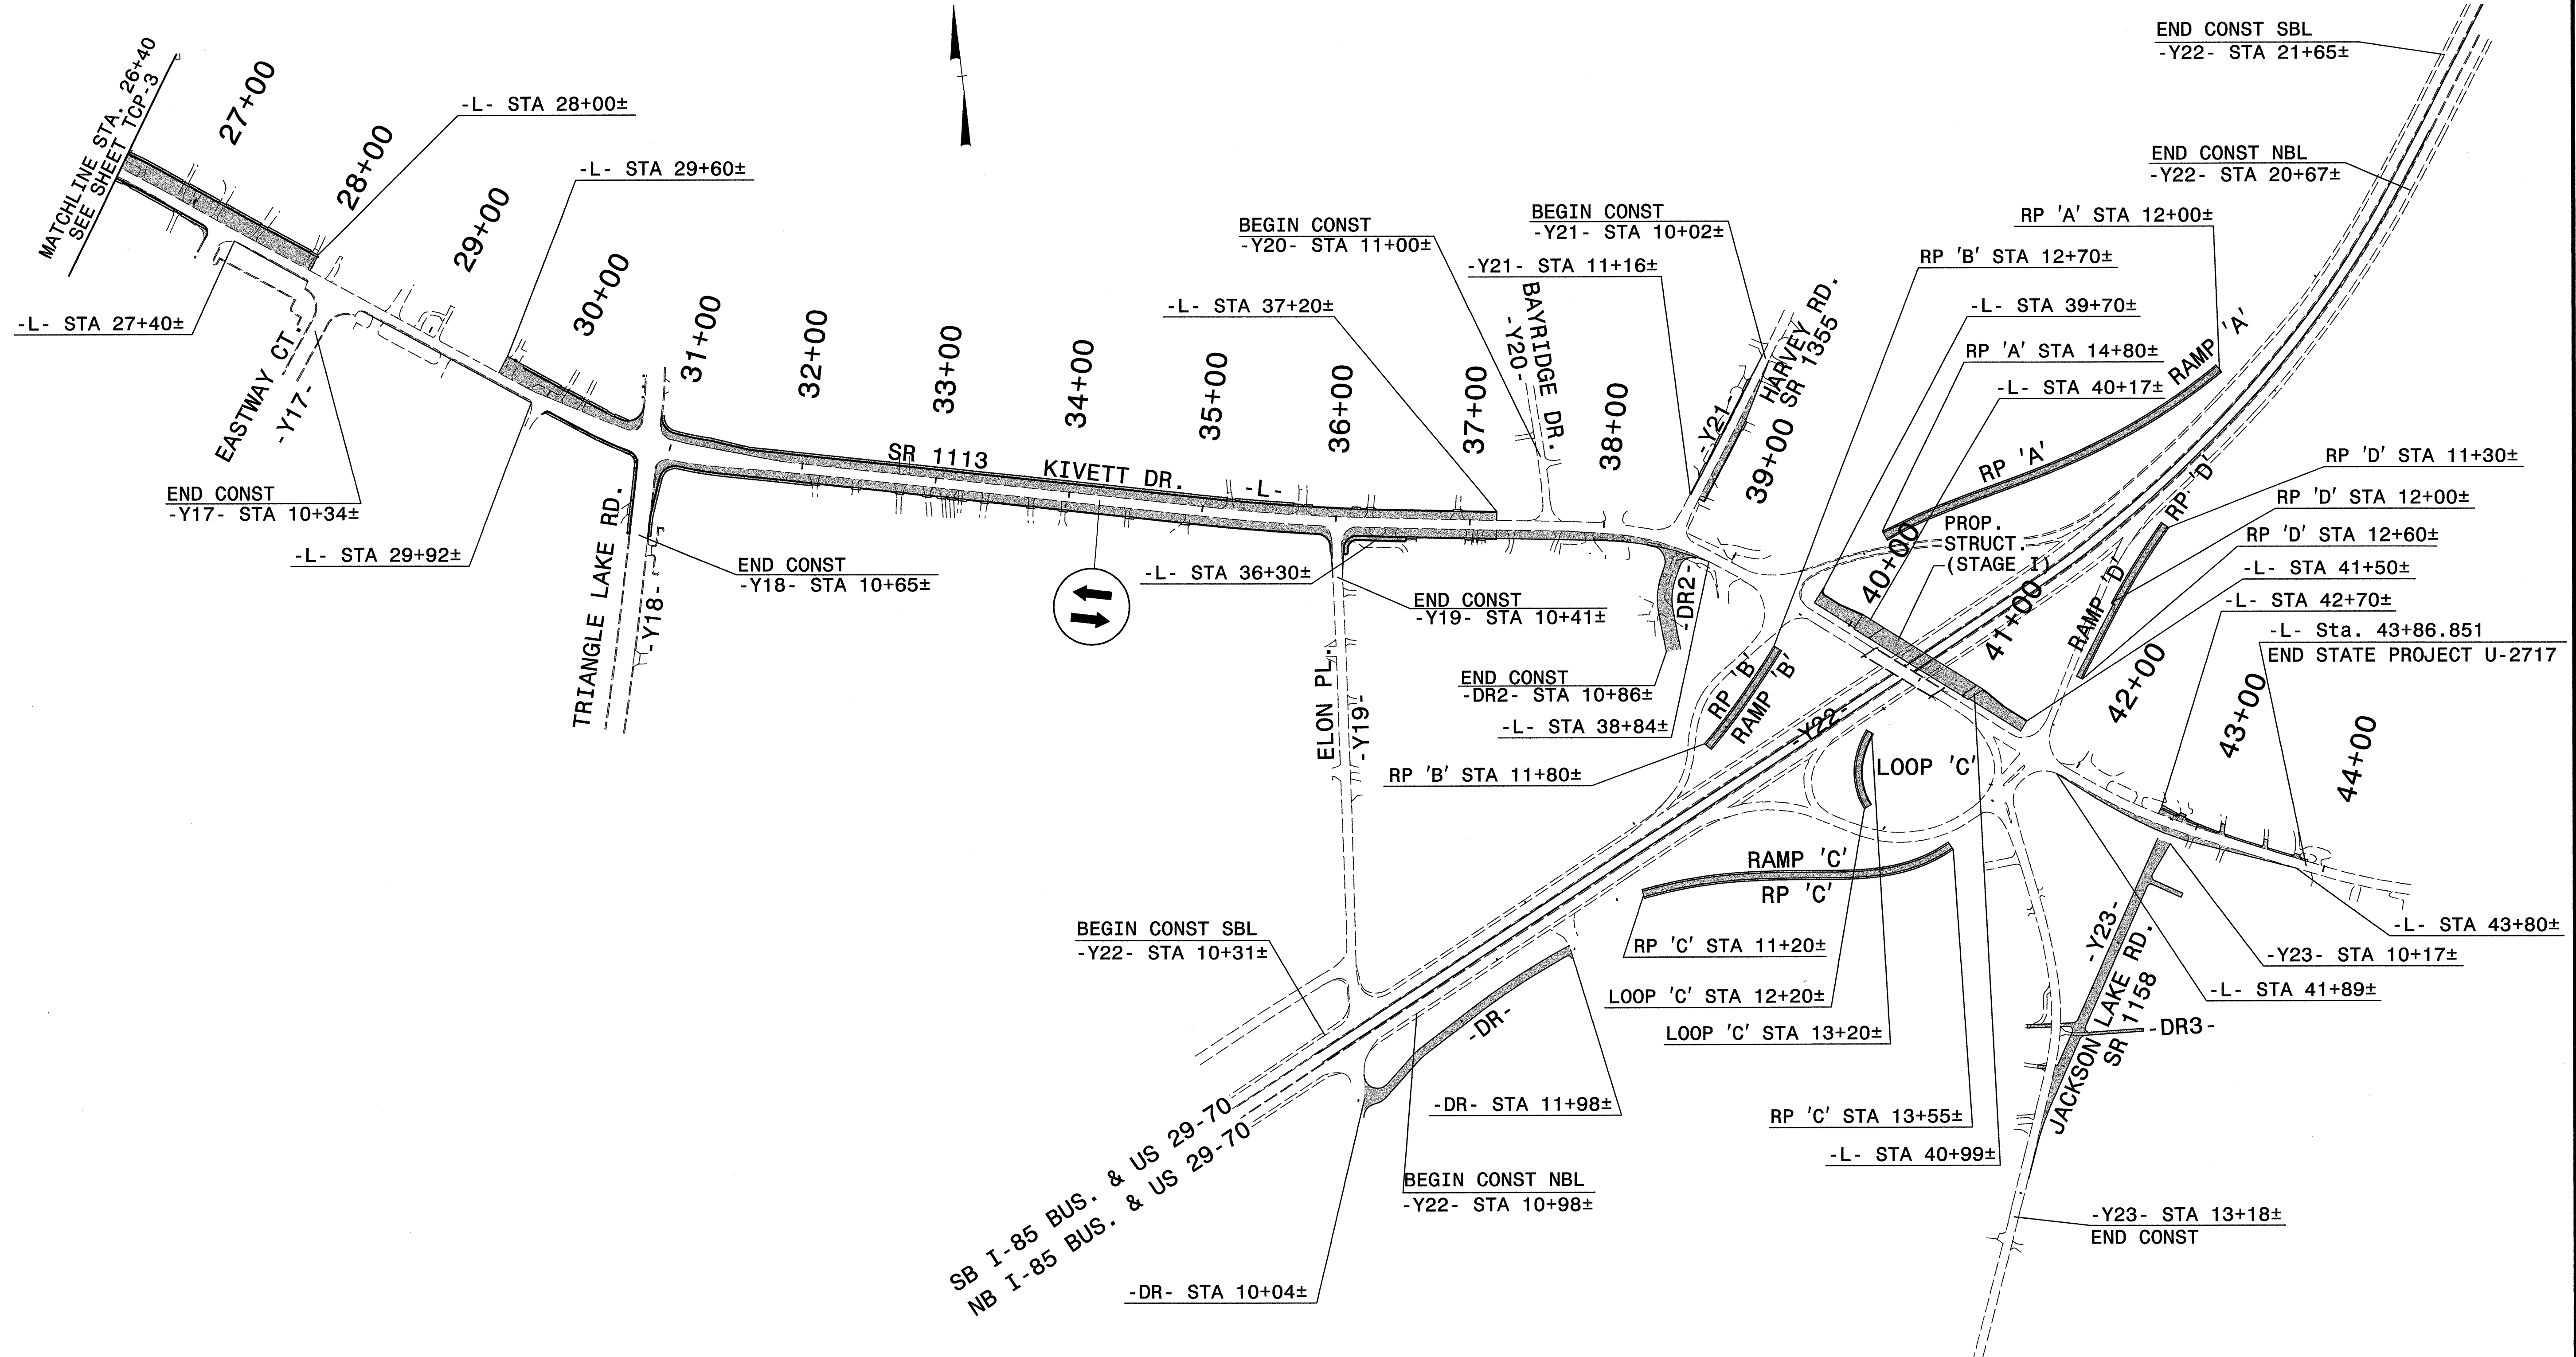

END STATE PROJECT U-2717  
 -L- Sta. 43+86.851  
 -L- STA 41+50±  
 -L- STA 42+70±  
 -L- STA 41+89±  
 -L- STA 43+80±  
 -Y23- STA 10+17±  
 -Y23- STA 13+18±  
 END CONST

Plans prepared by:  
**KO & ASSOCIATES, P.C.**  
 Consulting Engineers  
 1011 SCHUB DR., SUITE #202  
 RALEIGH, N.C. 27606  
 For Division of Highways

APPROVED: *Michael T. Rzepka* DATE: 6-18-04

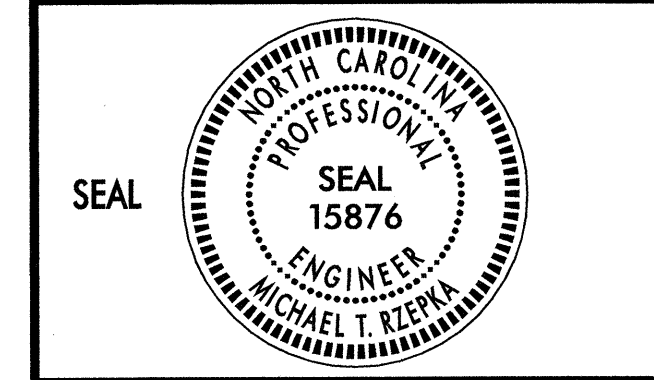

SCALE: NONE DATE: 6-04 DWG. BY: MTR DESIGN BY: MTR REVIEWED BY: MSA		PHASE I OVERVIEW SHEET 2 OF 2	
		REVISIONS	
CADD FILE			

PATRAFFICU-2717-002\plans\01\00\work.dgn  
 06/09/2004 08:39:14 PM