
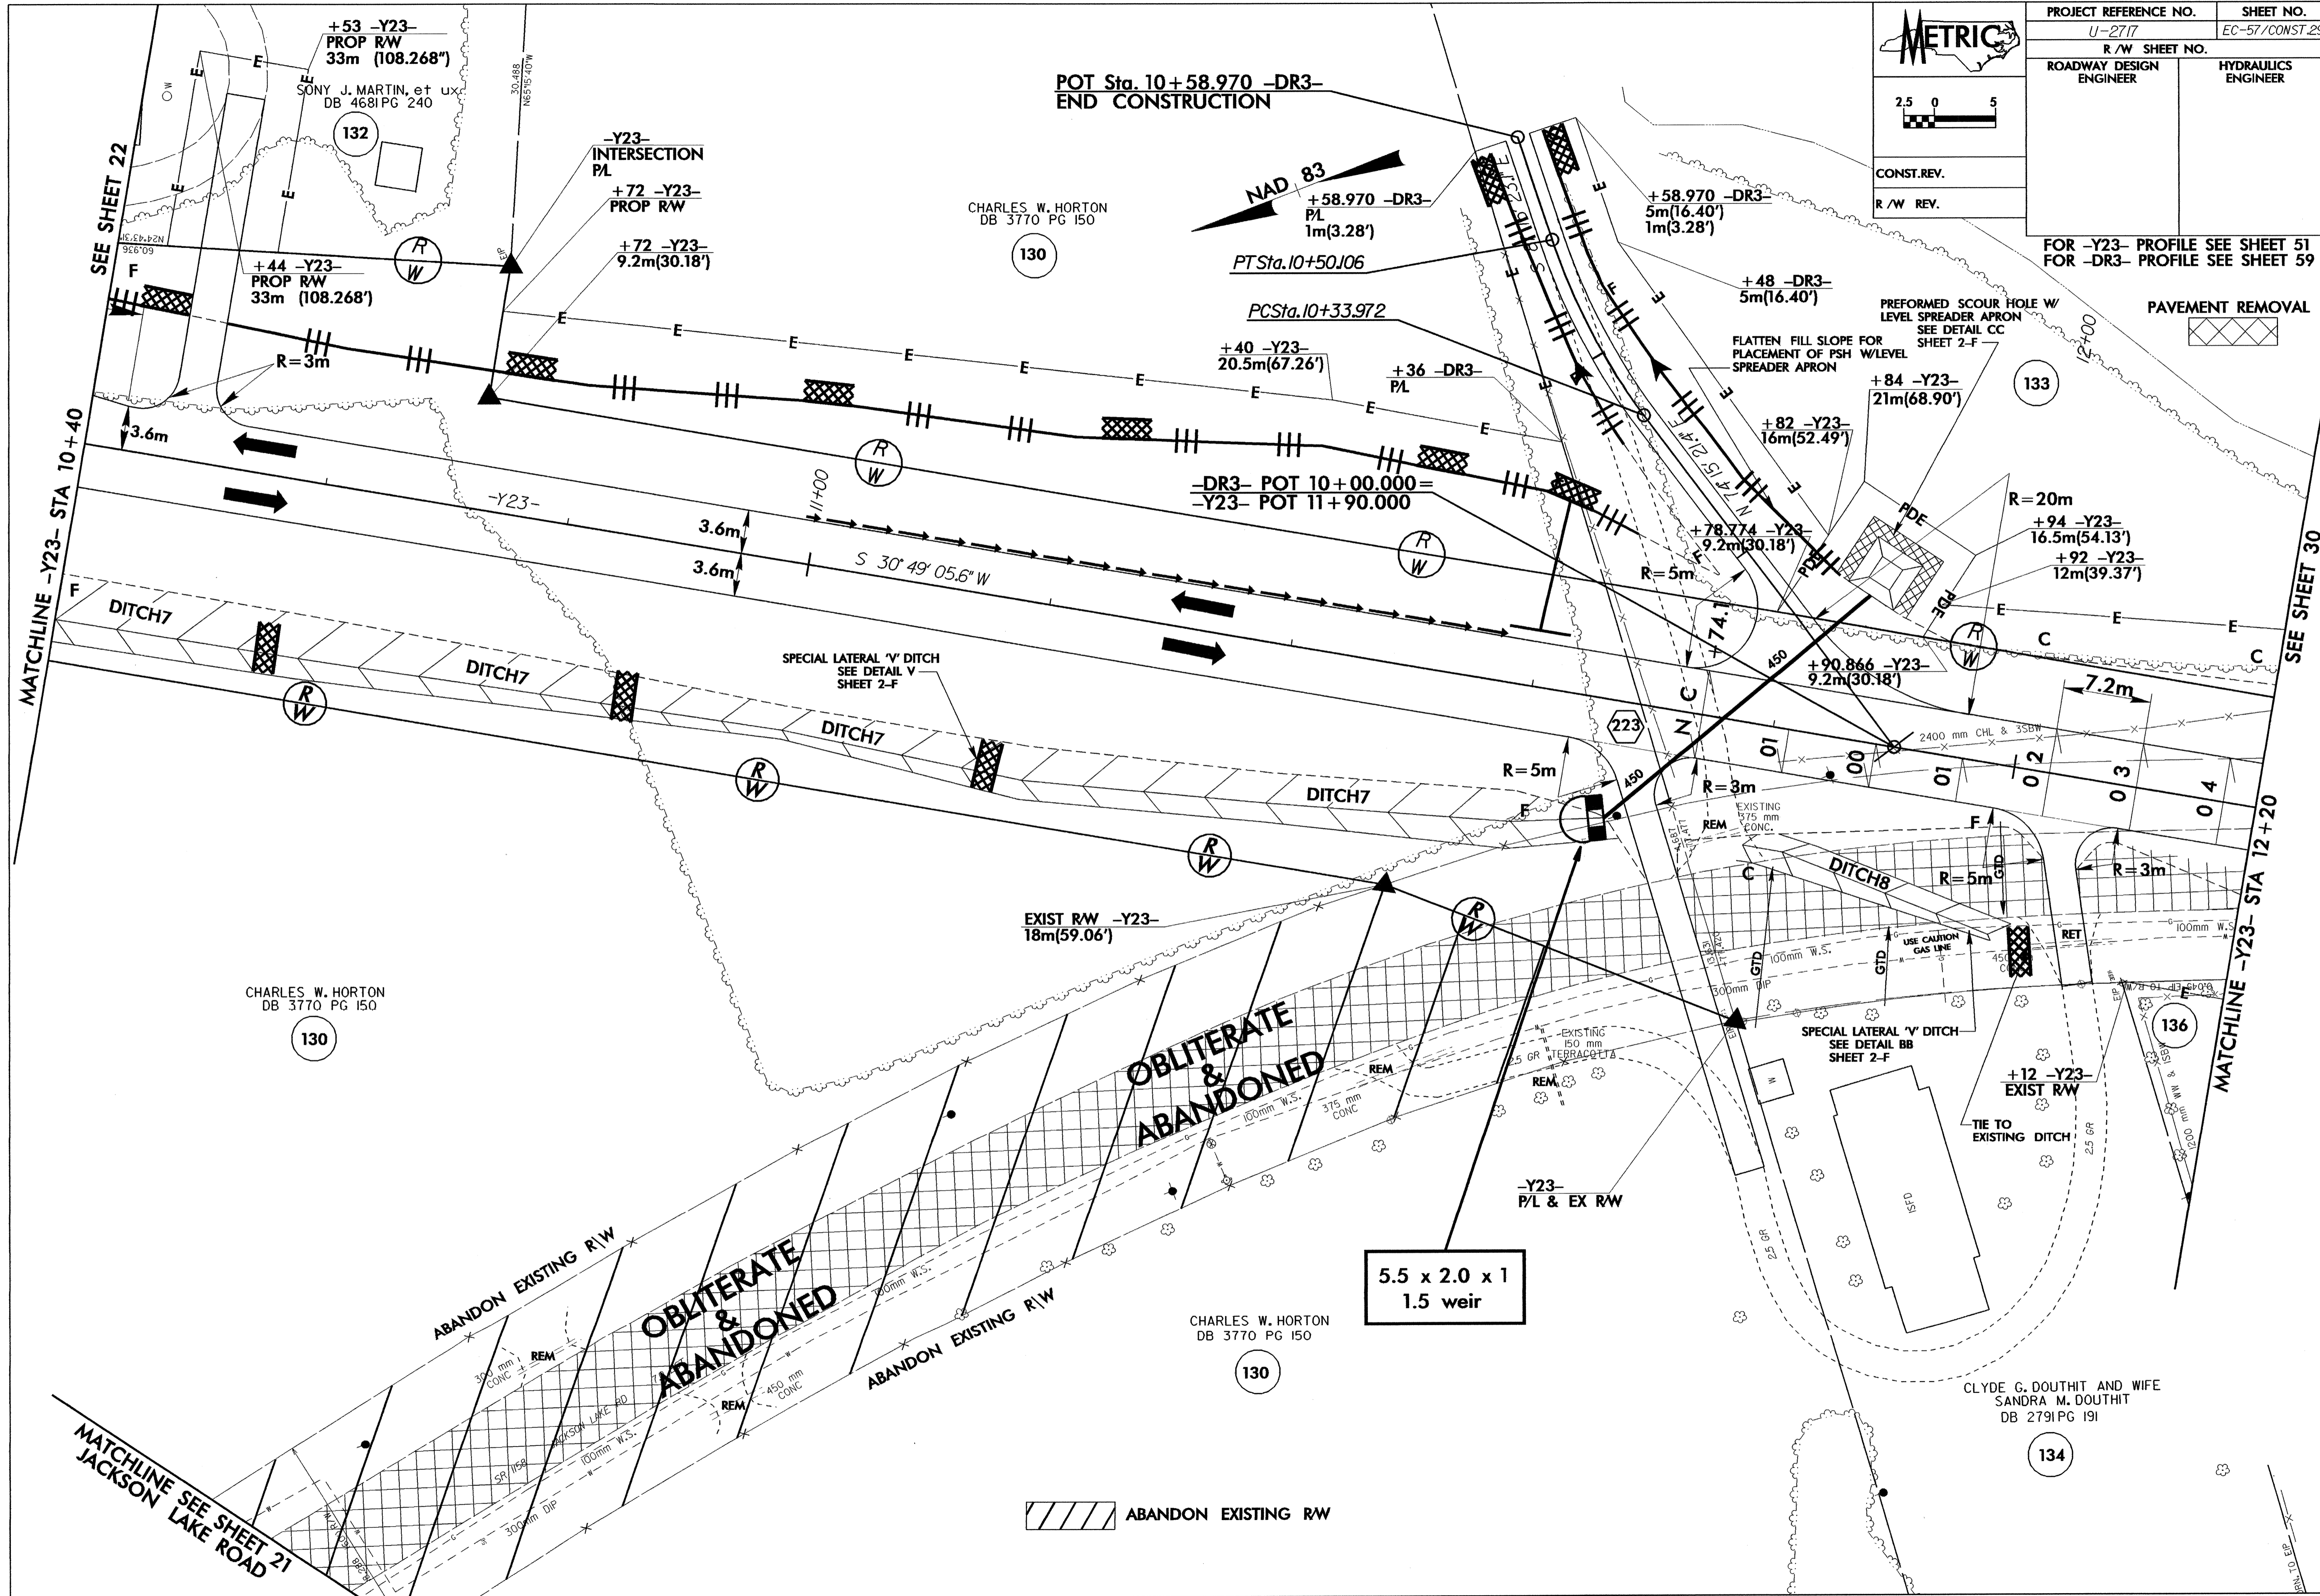


PROJECT REFERENCE NO. U-2717		SHEET NO. EC-57/CONST.29	
R/W SHEET NO.			
ROADWAY DESIGN ENGINEER		HYDRAULICS ENGINEER	
CONST. REV.		R/W REV.	

FOR -Y23- PROFILE SEE SHEET 51
FOR -DR3- PROFILE SEE SHEET 59

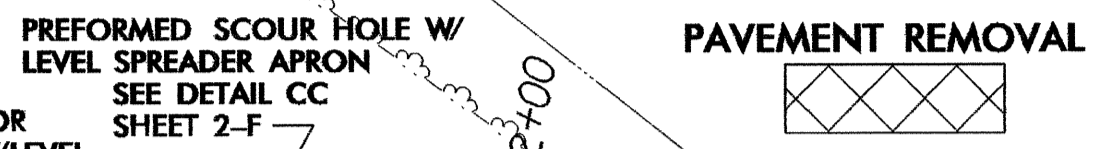

ABANDON EXISTING RW