
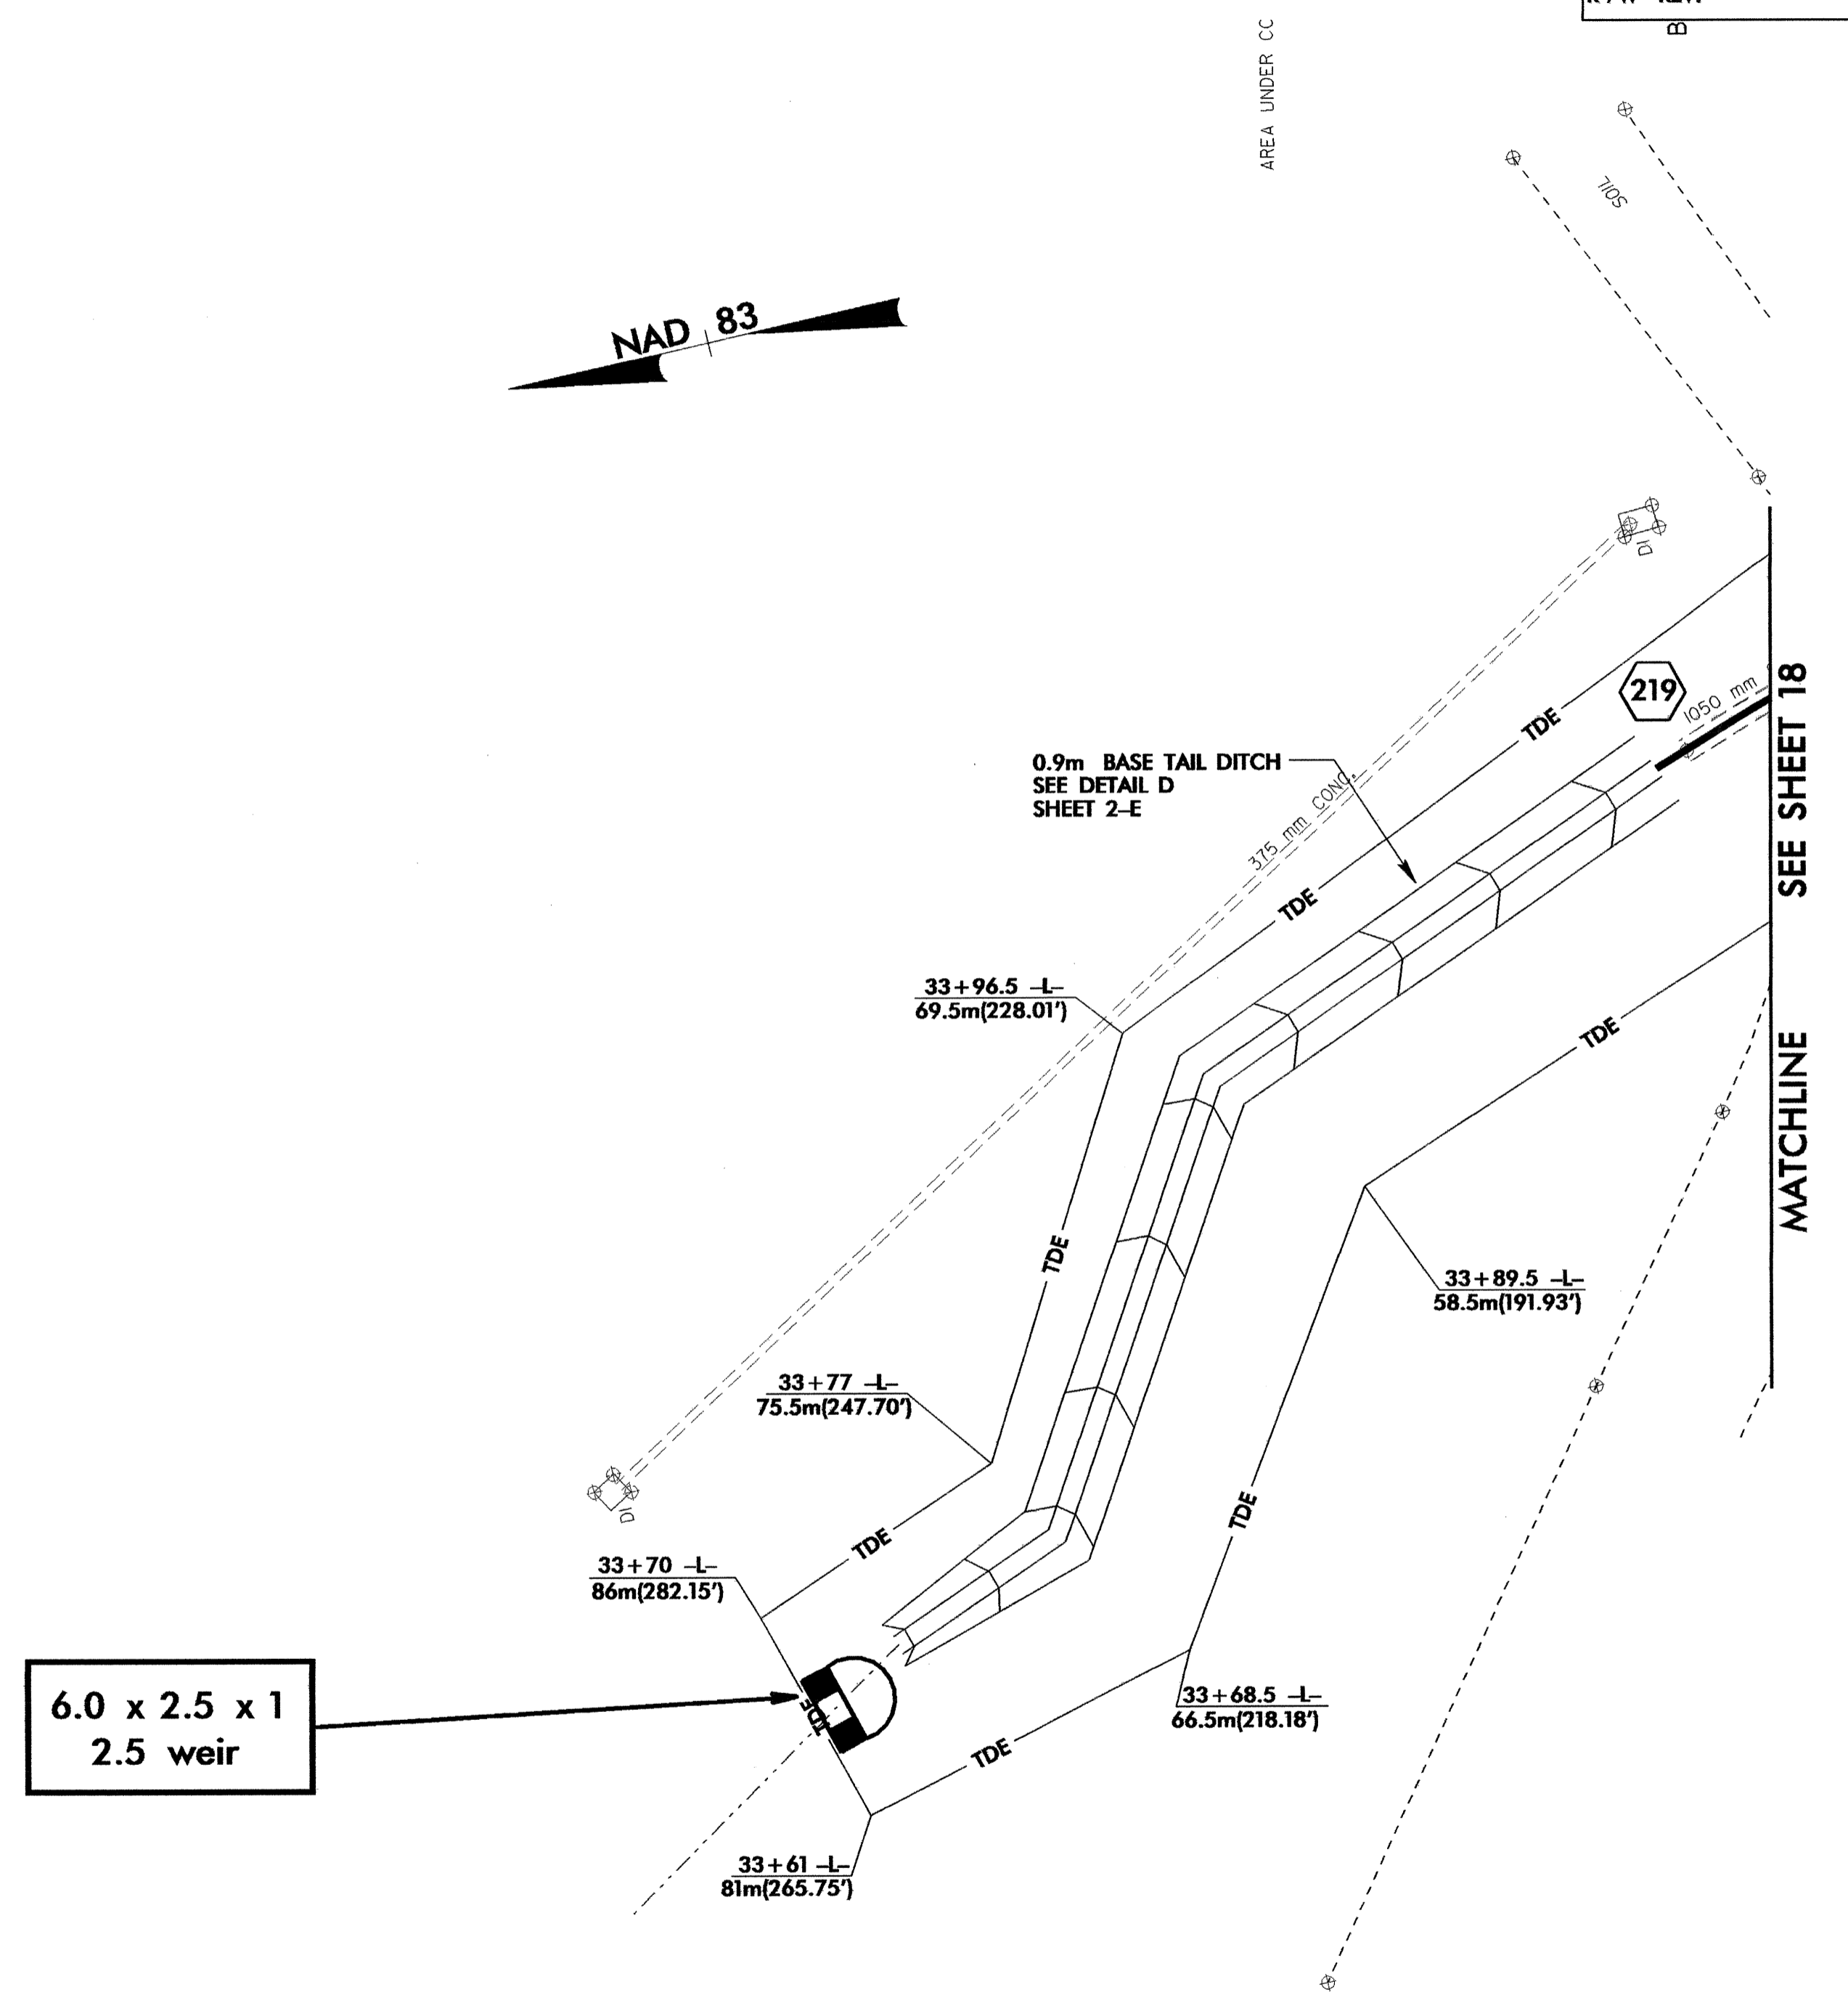


METRIC

CONST.REV.
R / W REV.

PROJECT REFERENCE NO. U-2717	SHEET NO. EC-53/CONST.25
R / W SHEET NO.	
ROADWAY DESIGN ENGINEER	HYDRAULICS ENGINEER

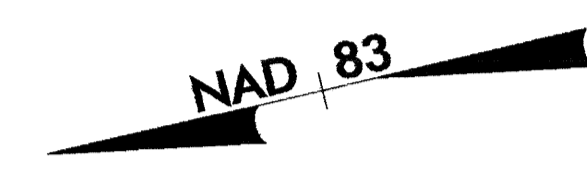

6.0 x 2.5 x 1
2.5 weir

90

BROADSTONE VILLAGE APARTMENTS, LLC.
DB 5291PG 893