


2.5 0 5

CONST. REV.

R/W REV.

PROJECT REFERENCE NO.	SHEET NO.
U-2717	EC-51/CONST.23
R/W SHEET NO.	
ROADWAY DESIGN ENGINEER	HYDRAULICS ENGINEER

FOR -Y8- PROFILE SEE SHEET 44

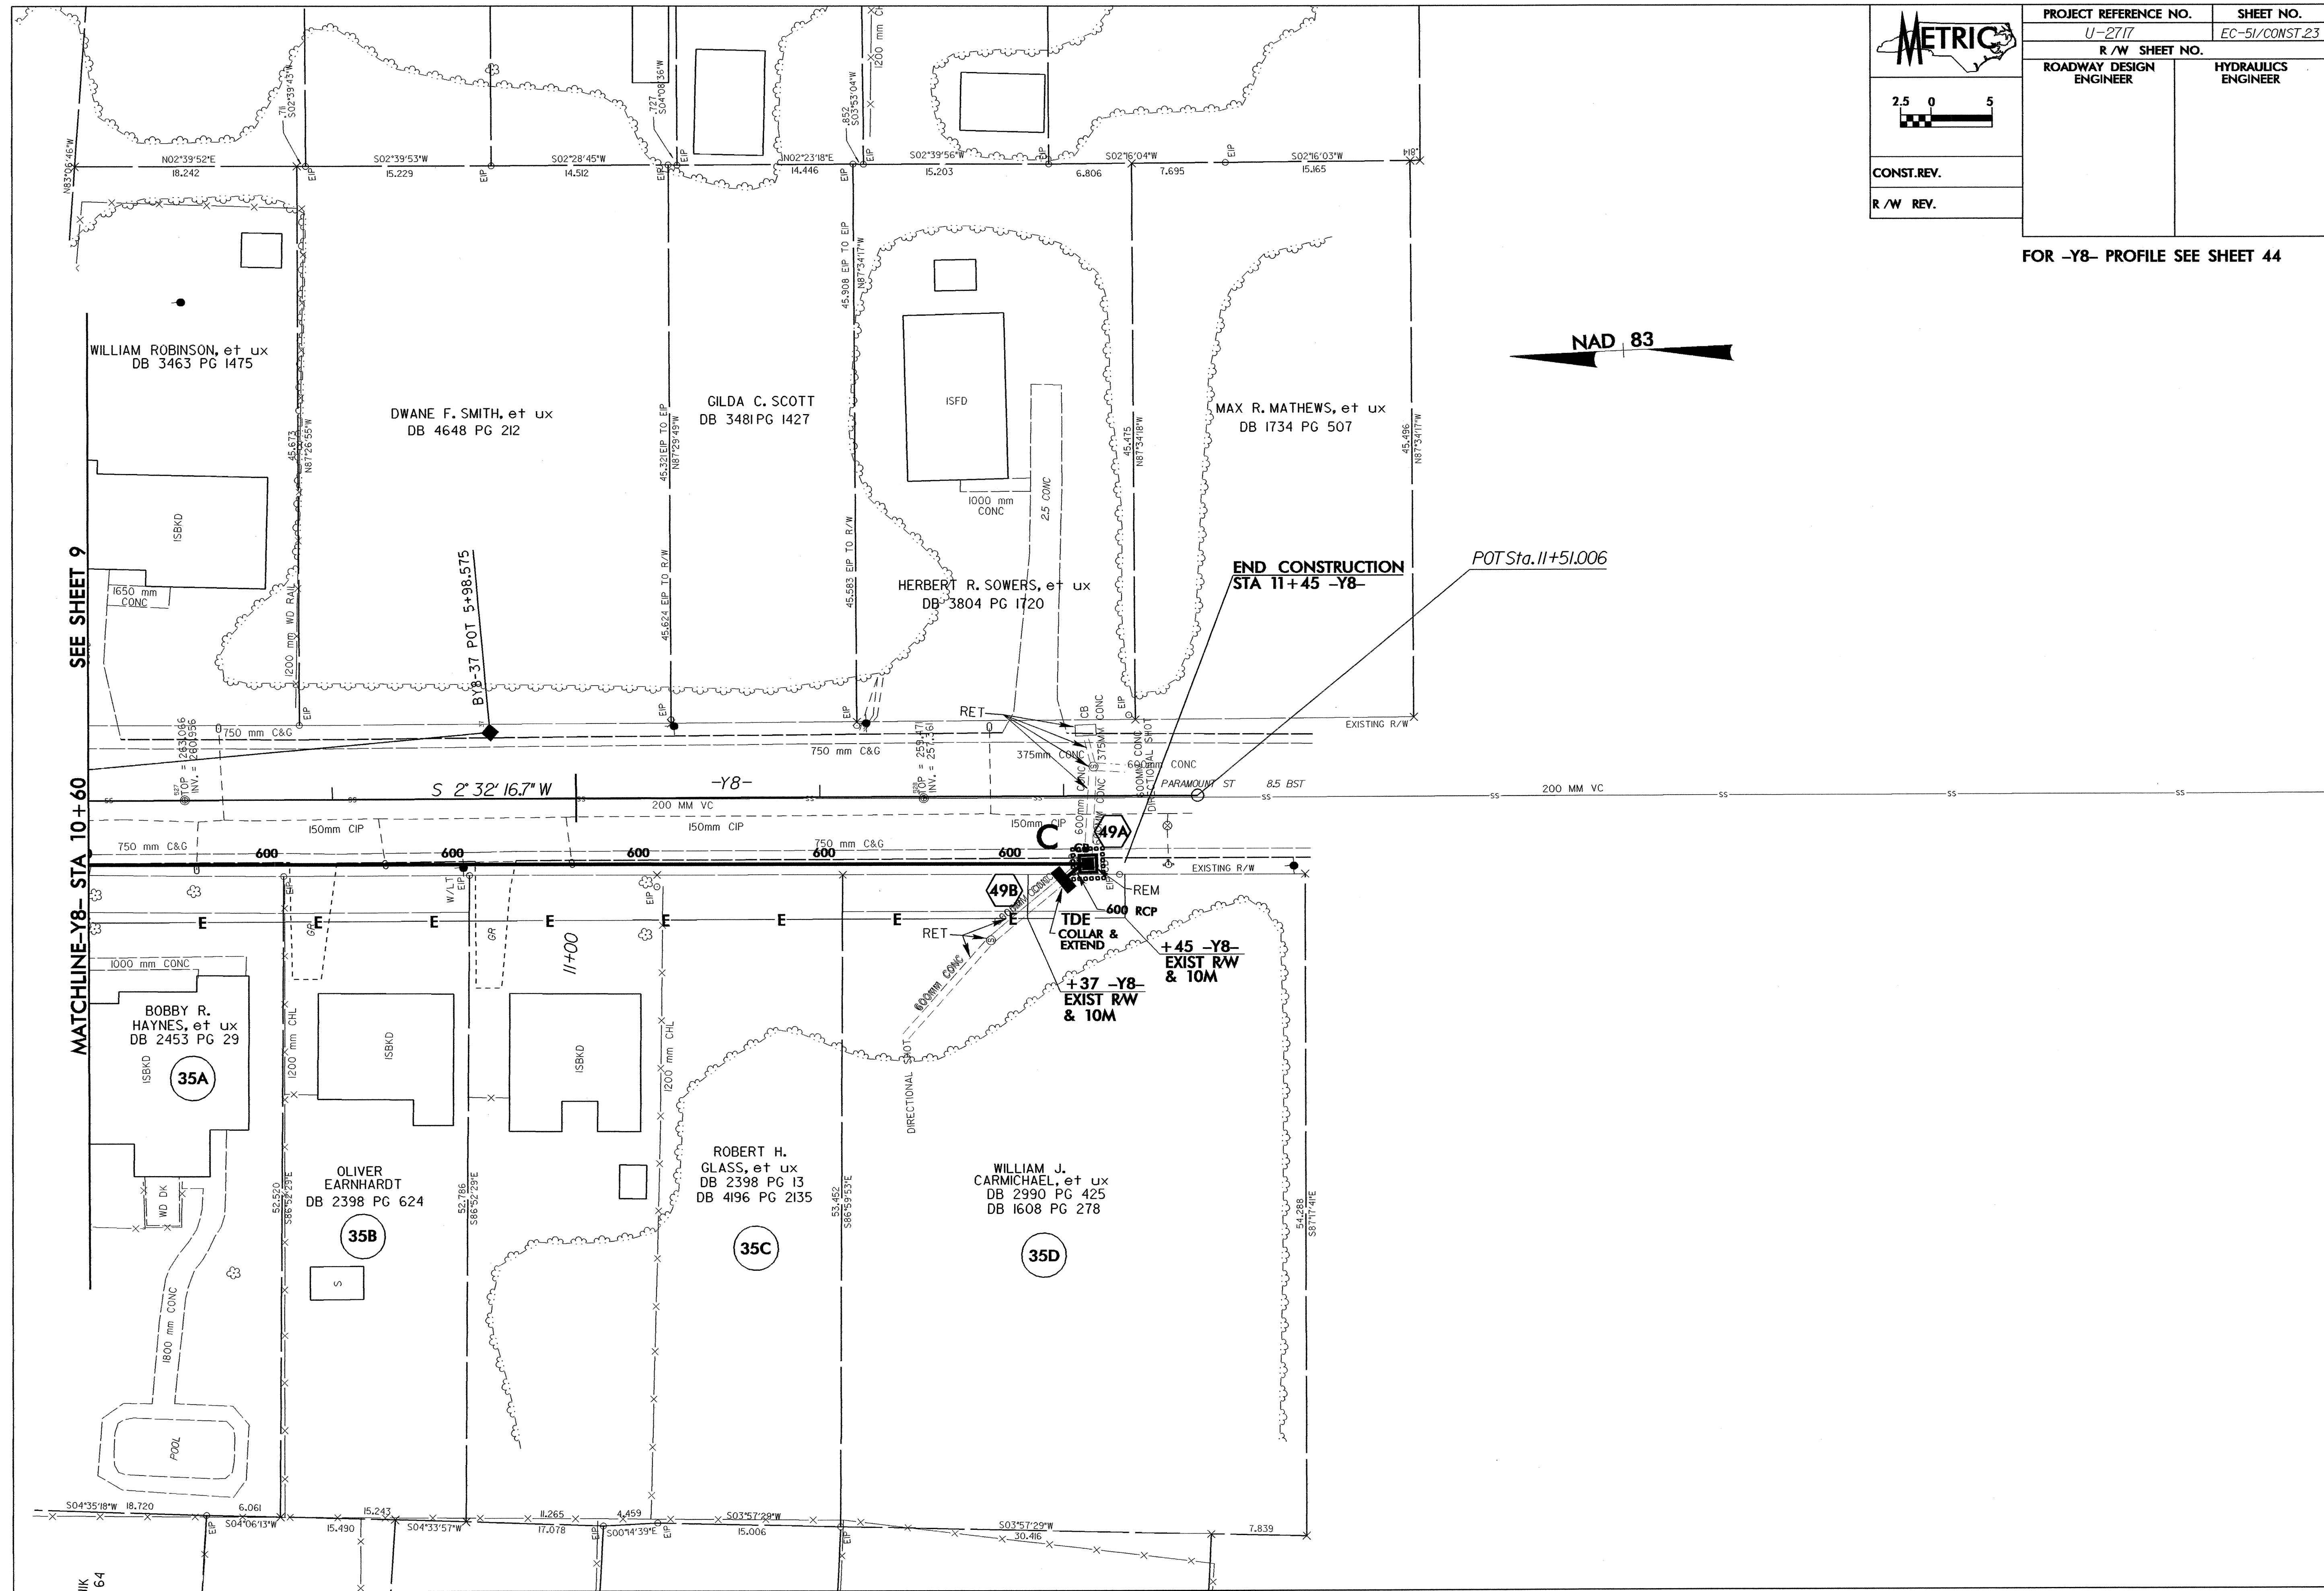

SEE SHEET 9

MATCHLINE-Y8- STA 10+60

NAD 83

END CONSTRUCTION  
STA 11+45 -Y8-

POT Sta. 11+51.006

JK 64