


PROJECT REFERENCE NO. U-2717	SHEET NO. EC-36/CONST.9
R/W SHEET NO.	
ROADWAY DESIGN ENGINEER	HYDRAULICS ENGINEER

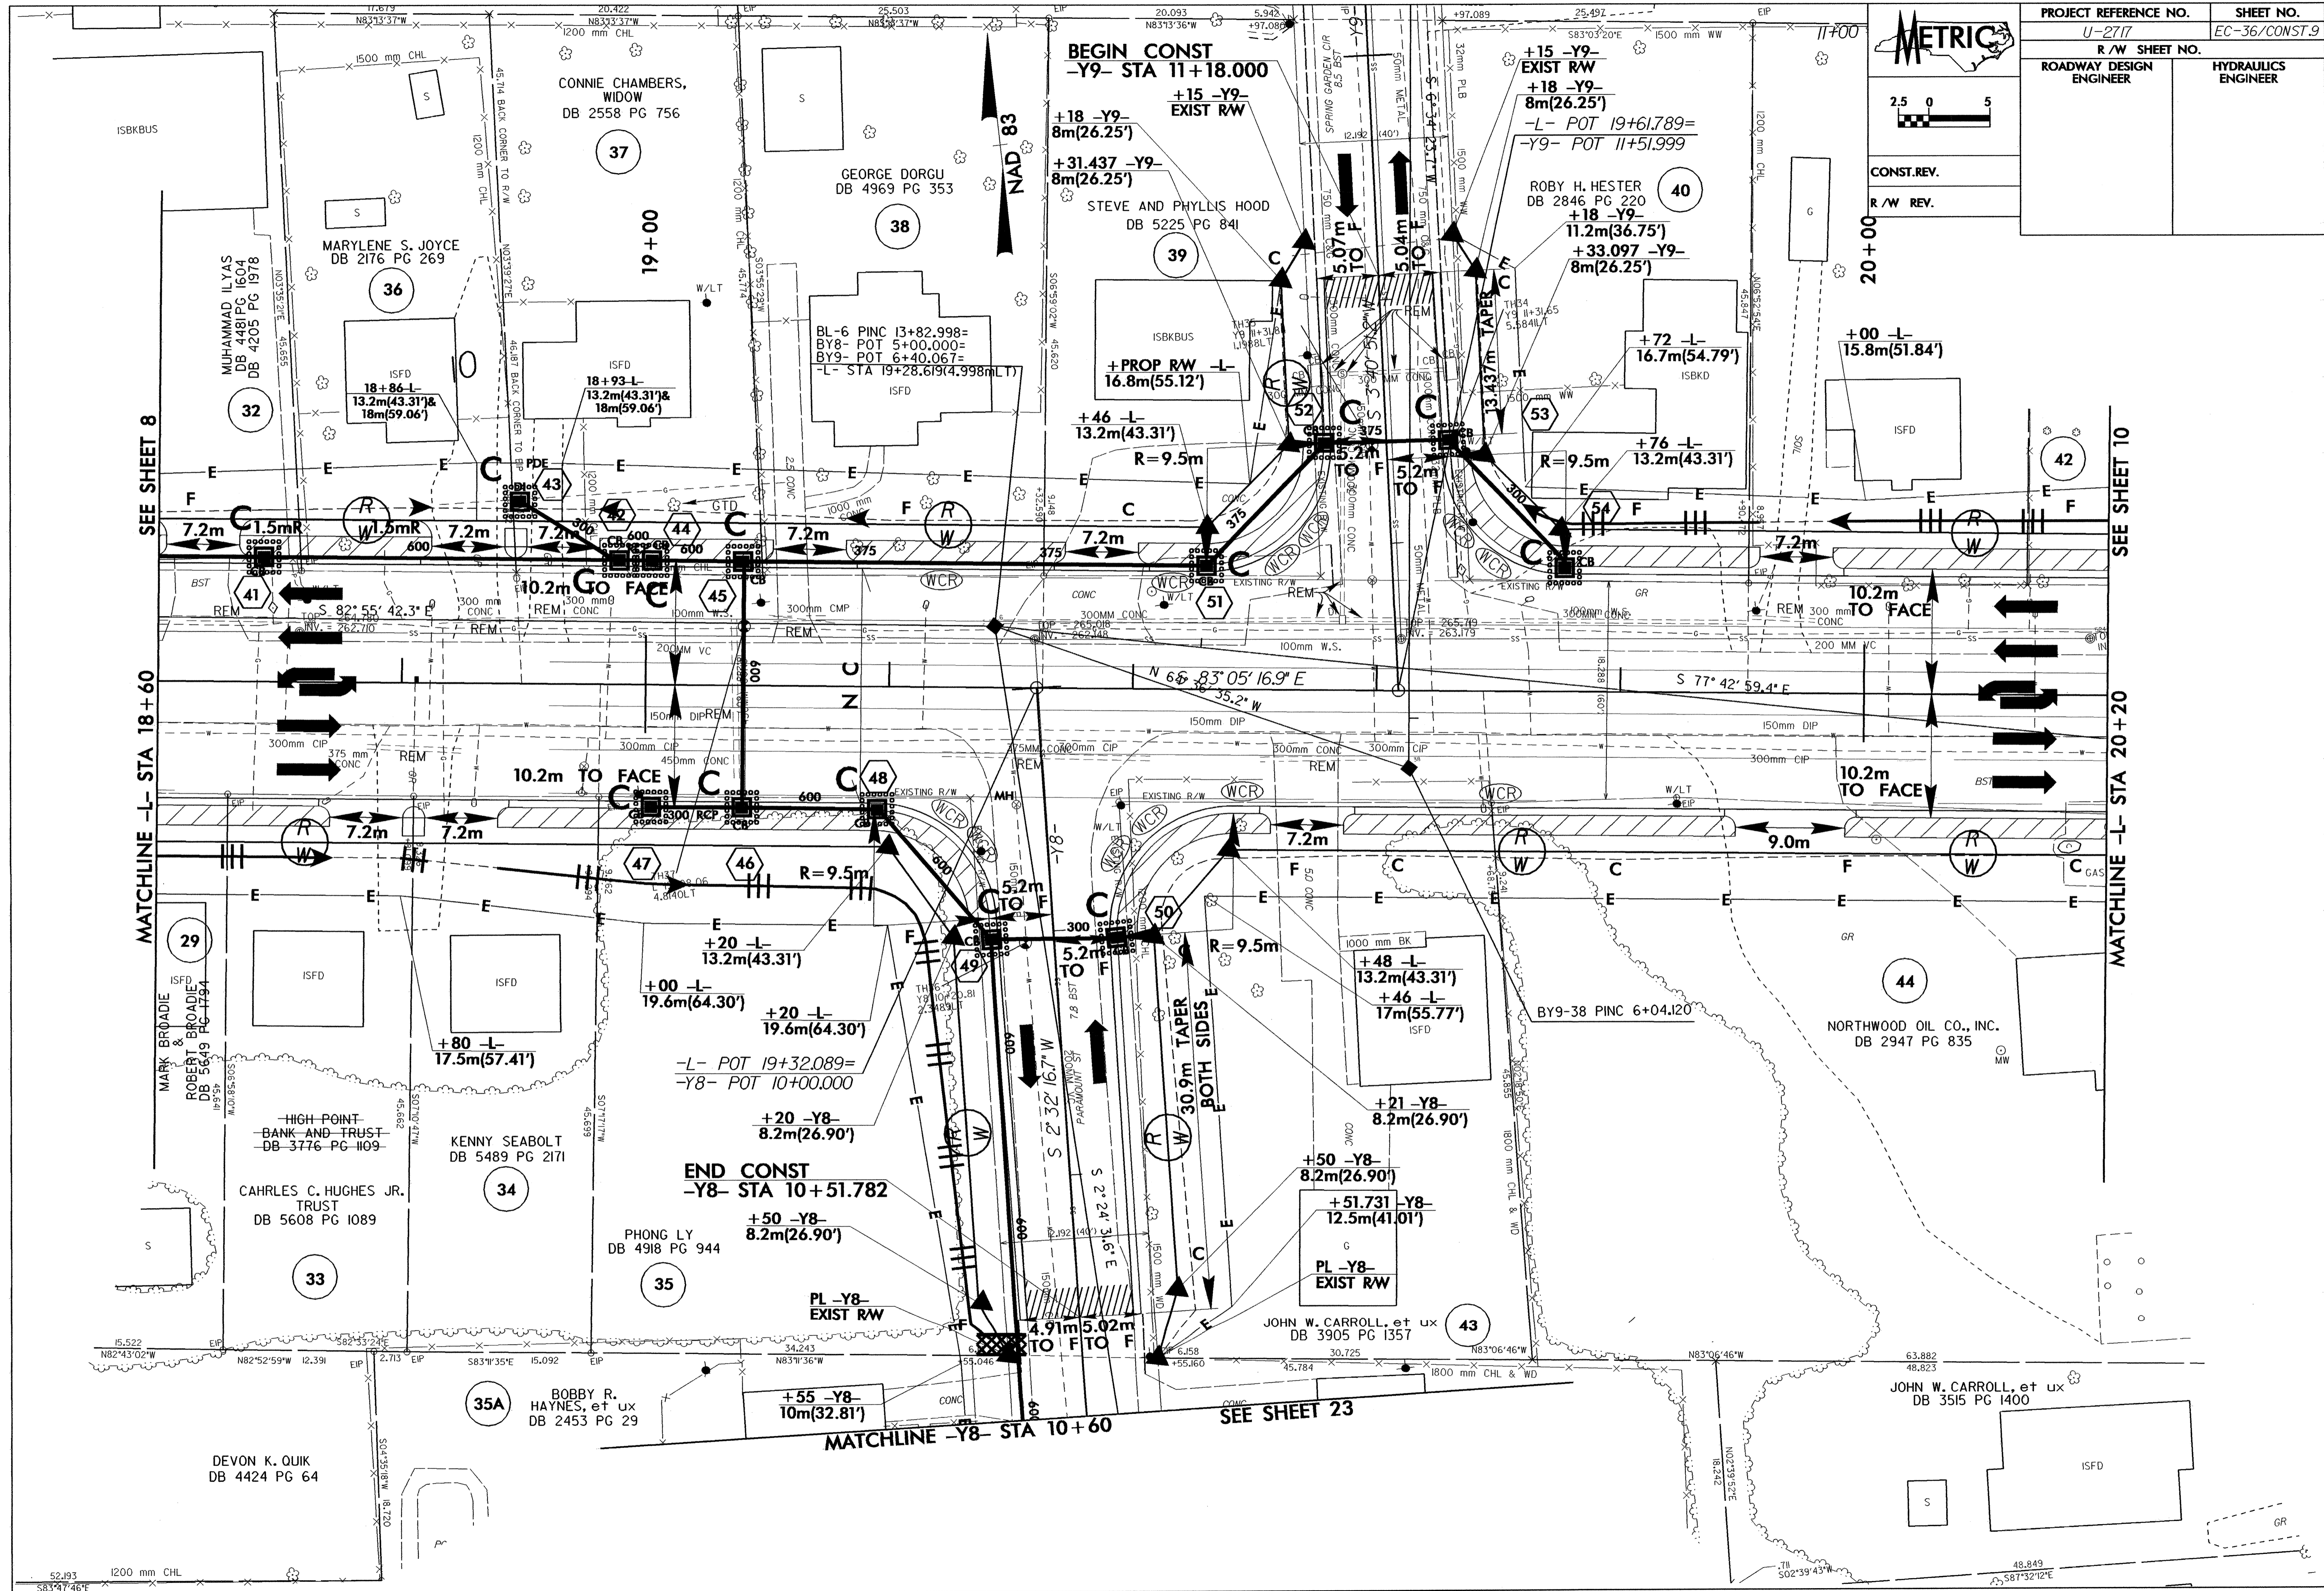

SEE SHEET 8

MATCHLINE -L- STA 18+60

SEE SHEET 10

MATCHLINE -L- STA 20+20

BEGIN CONST  
-Y9- STA 11+18.000

END CONST  
-Y8- STA 10+51.782

SEE SHEET 23

MATCHLINE -Y8- STA 10+60