
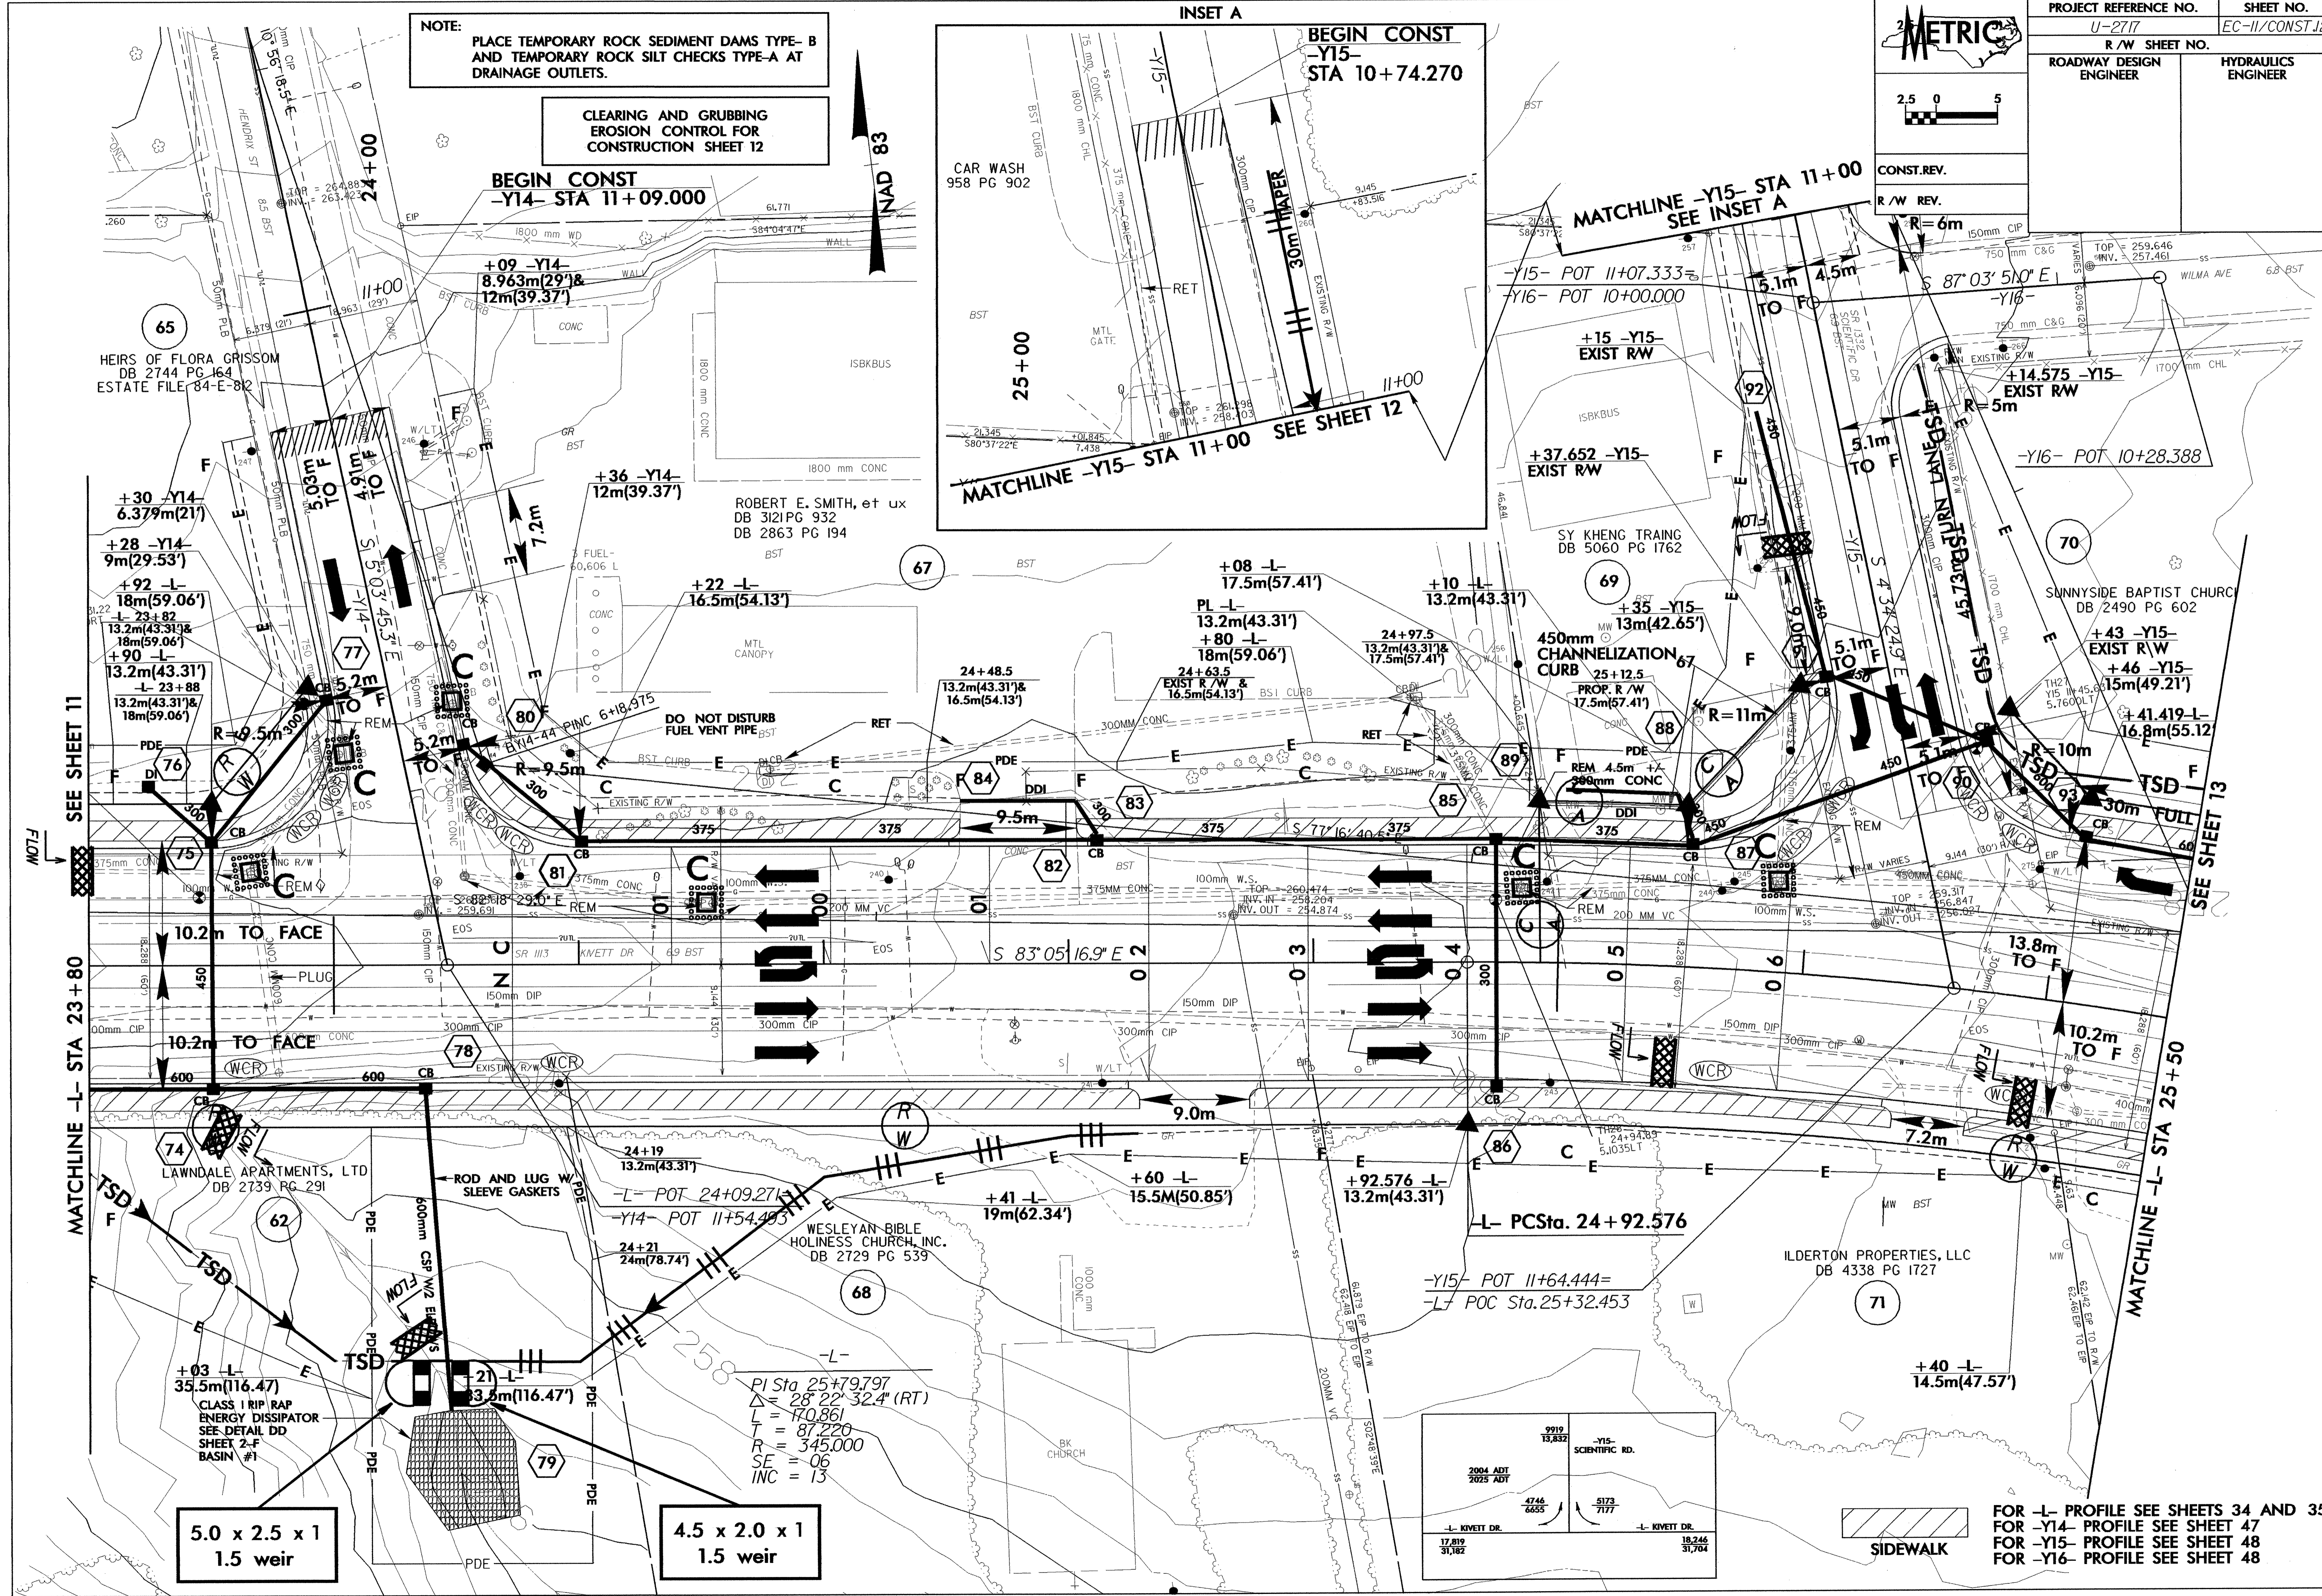


NOTE:
PLACE TEMPORARY ROCK SEDIMENT DAMS TYPE-B AND TEMPORARY ROCK SILT CHECKS TYPE-A AT DRAINAGE OUTLETS.

CLEARING AND GRUBBING EROSION CONTROL FOR CONSTRUCTION SHEET 12

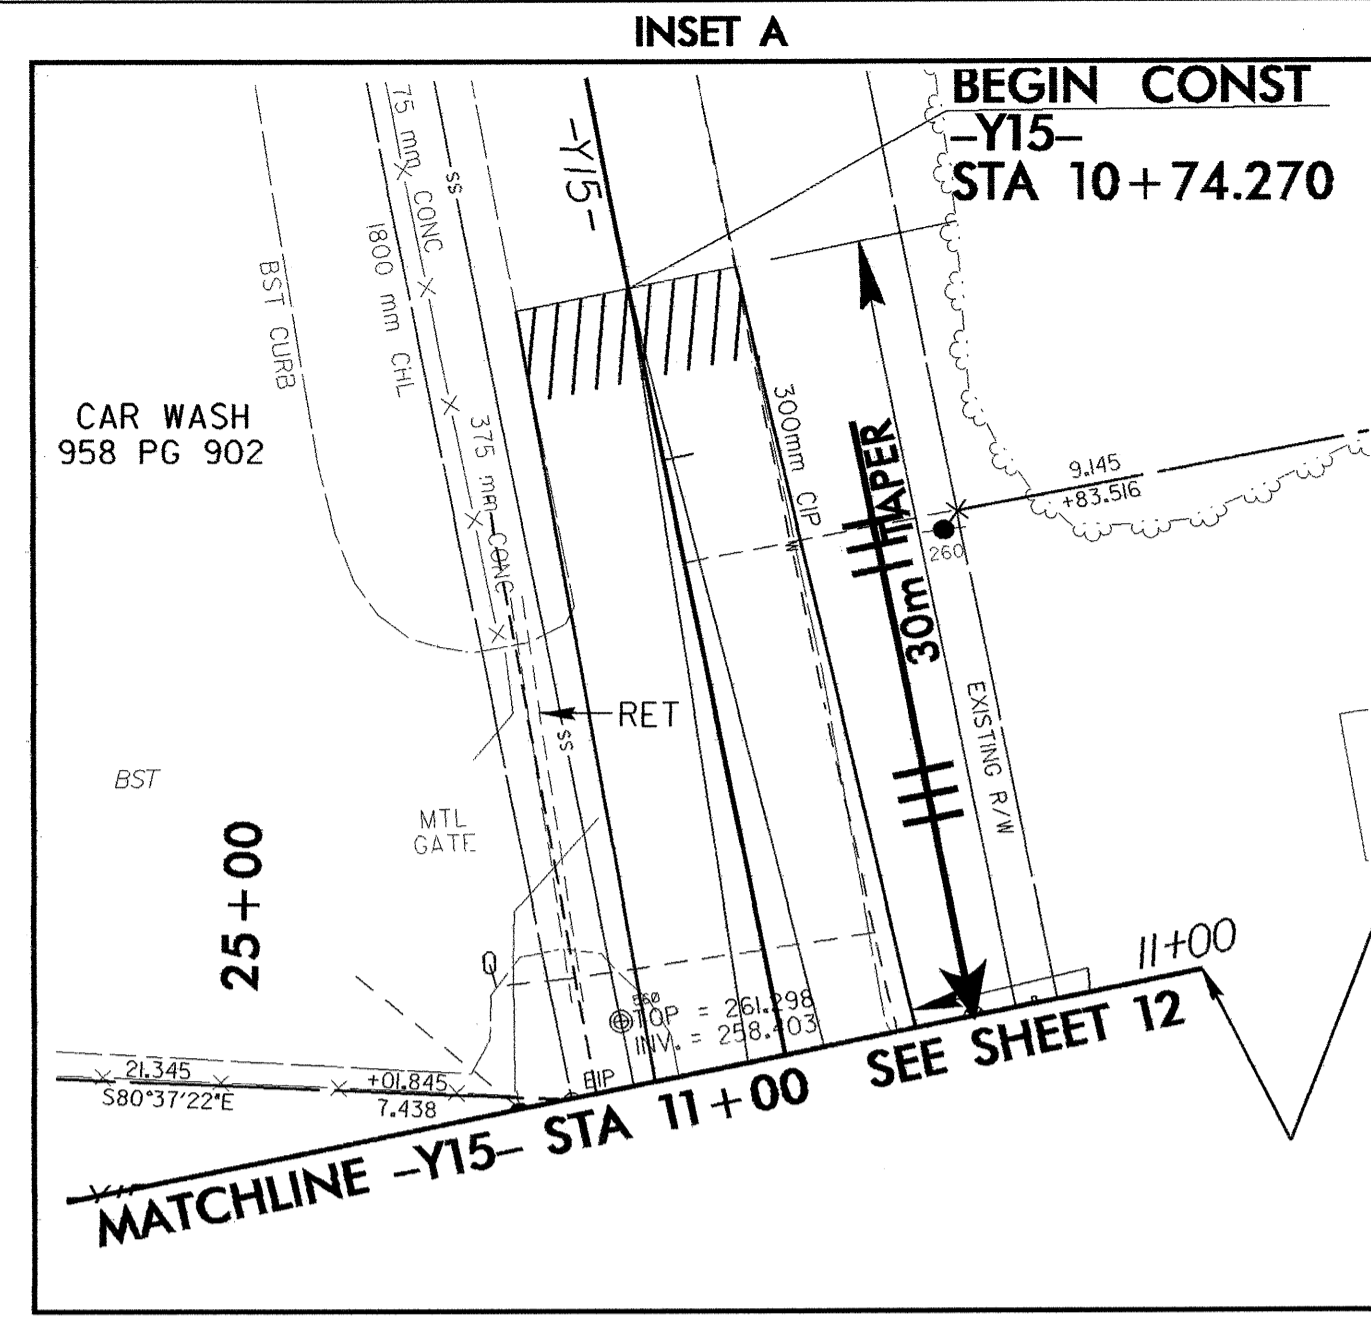

5.0 x 2.5 x 1
1.5 weir

4.5 x 2.0 x 1
1.5 weir

9919 15,832	-Y15- SCIENTIFIC RD.
4746 6655	-L- KIVETT DR.
5173 7177	-L- KIVETT DR.
17,819 31,182	18,246 31,704

SIDWALK
FOR -L- PROFILE SEE SHEETS 34 AND 35
FOR -Y14- PROFILE SEE SHEET 47
FOR -Y15- PROFILE SEE SHEET 48
FOR -Y16- PROFILE SEE SHEET 48