


NOTES:

- SEE SHEET PM-1 FOR FINAL PAVEMENT MARKING SCHEDULE.
- PAVEMENT MARKINGS, SYMBOLS, AND CHARACTERS TO BE MARKED ACCORDING TO ROADWAY STANDARD DRAWINGS UNLESS OTHERWISE NOTED IN THE PLANS.
- PAVEMENT MARKERS ARE TO BE SPACED ACCORDING TO THE ROADWAY STANDARD DRAWINGS.

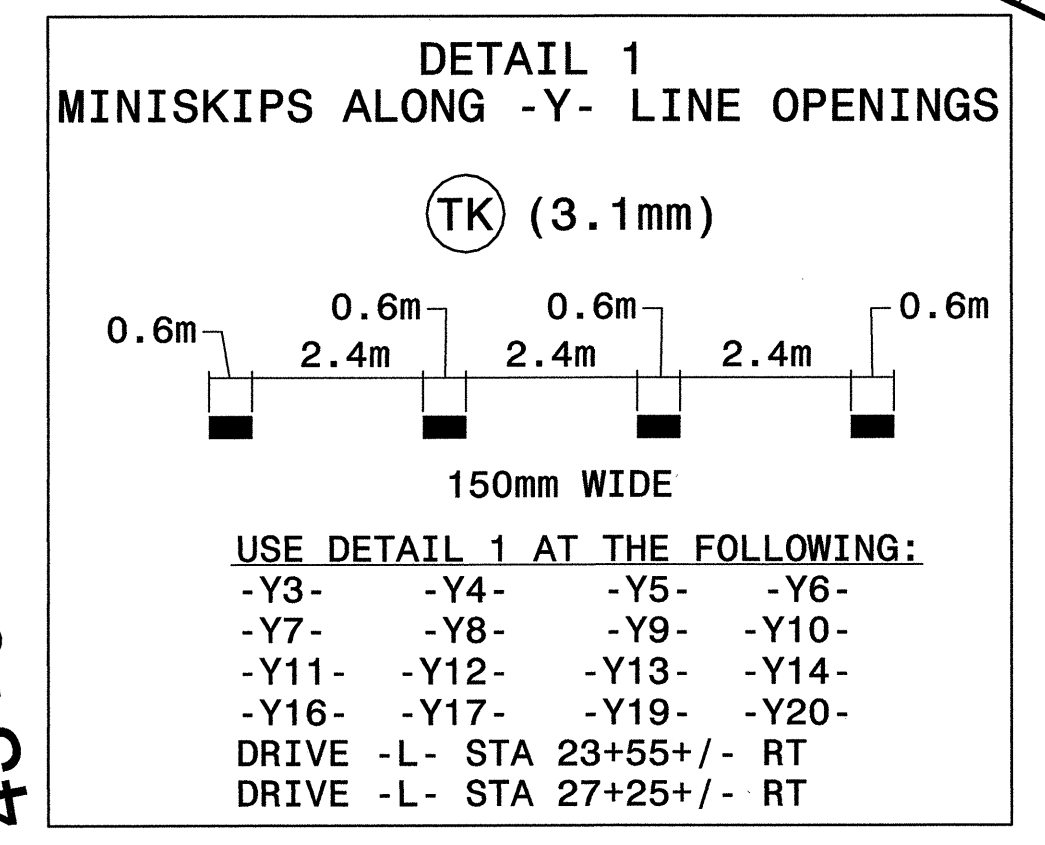

MATCH LINE SEE THIS SHEET

MATCH LINE SEE THIS SHEET

END STATE PRC
-L- STA. 43+8
TIE TO EXIST. M

APPROVED: *Michael J. [Signature]* DATE: 6-18-04

PAVEMENT MARKING PLAN	
SCALE: NONE	REVISIONS
DATE: 6-04	
DWG. BY: B.L.M.	
DESIGN BY: B.L.M.	
REVIEWED BY: M.T.R.	

Plans prepared by:
KO & ASSOCIATES, P.C.
Consulting Engineers
101 SCHAUB DR., SUITE #202
RALEIGH, N.C. 27606
For Division of Highways