


AERIAL SPLICE ENCLOSURE AT
SR 1113 (KIVETT DRIVE) AND
HARVEY ROAD
(07-1283)

LEGEND
X = FUSION SPLICE

- COLOR CODE
TIA/EIA 598-A
- (1) BLUE
 - (2) ORANGE
 - (3) GREEN
 - (4) BROWN
 - (5) SLATE
 - (6) WHITE
 - (7) RED
 - (8) BLACK
 - (9) YELLOW
 - (10) VIOLET
 - (11) ROSE
 - (12) AQUA

24 FIBER FROM SPLICE CABINET S-64
AT SR 1113 (KIVETT DRIVE) AND
TRIANGLE LAKE ROAD/DILLON ROAD
(07-2052)
INTERSECTION I.D. #710

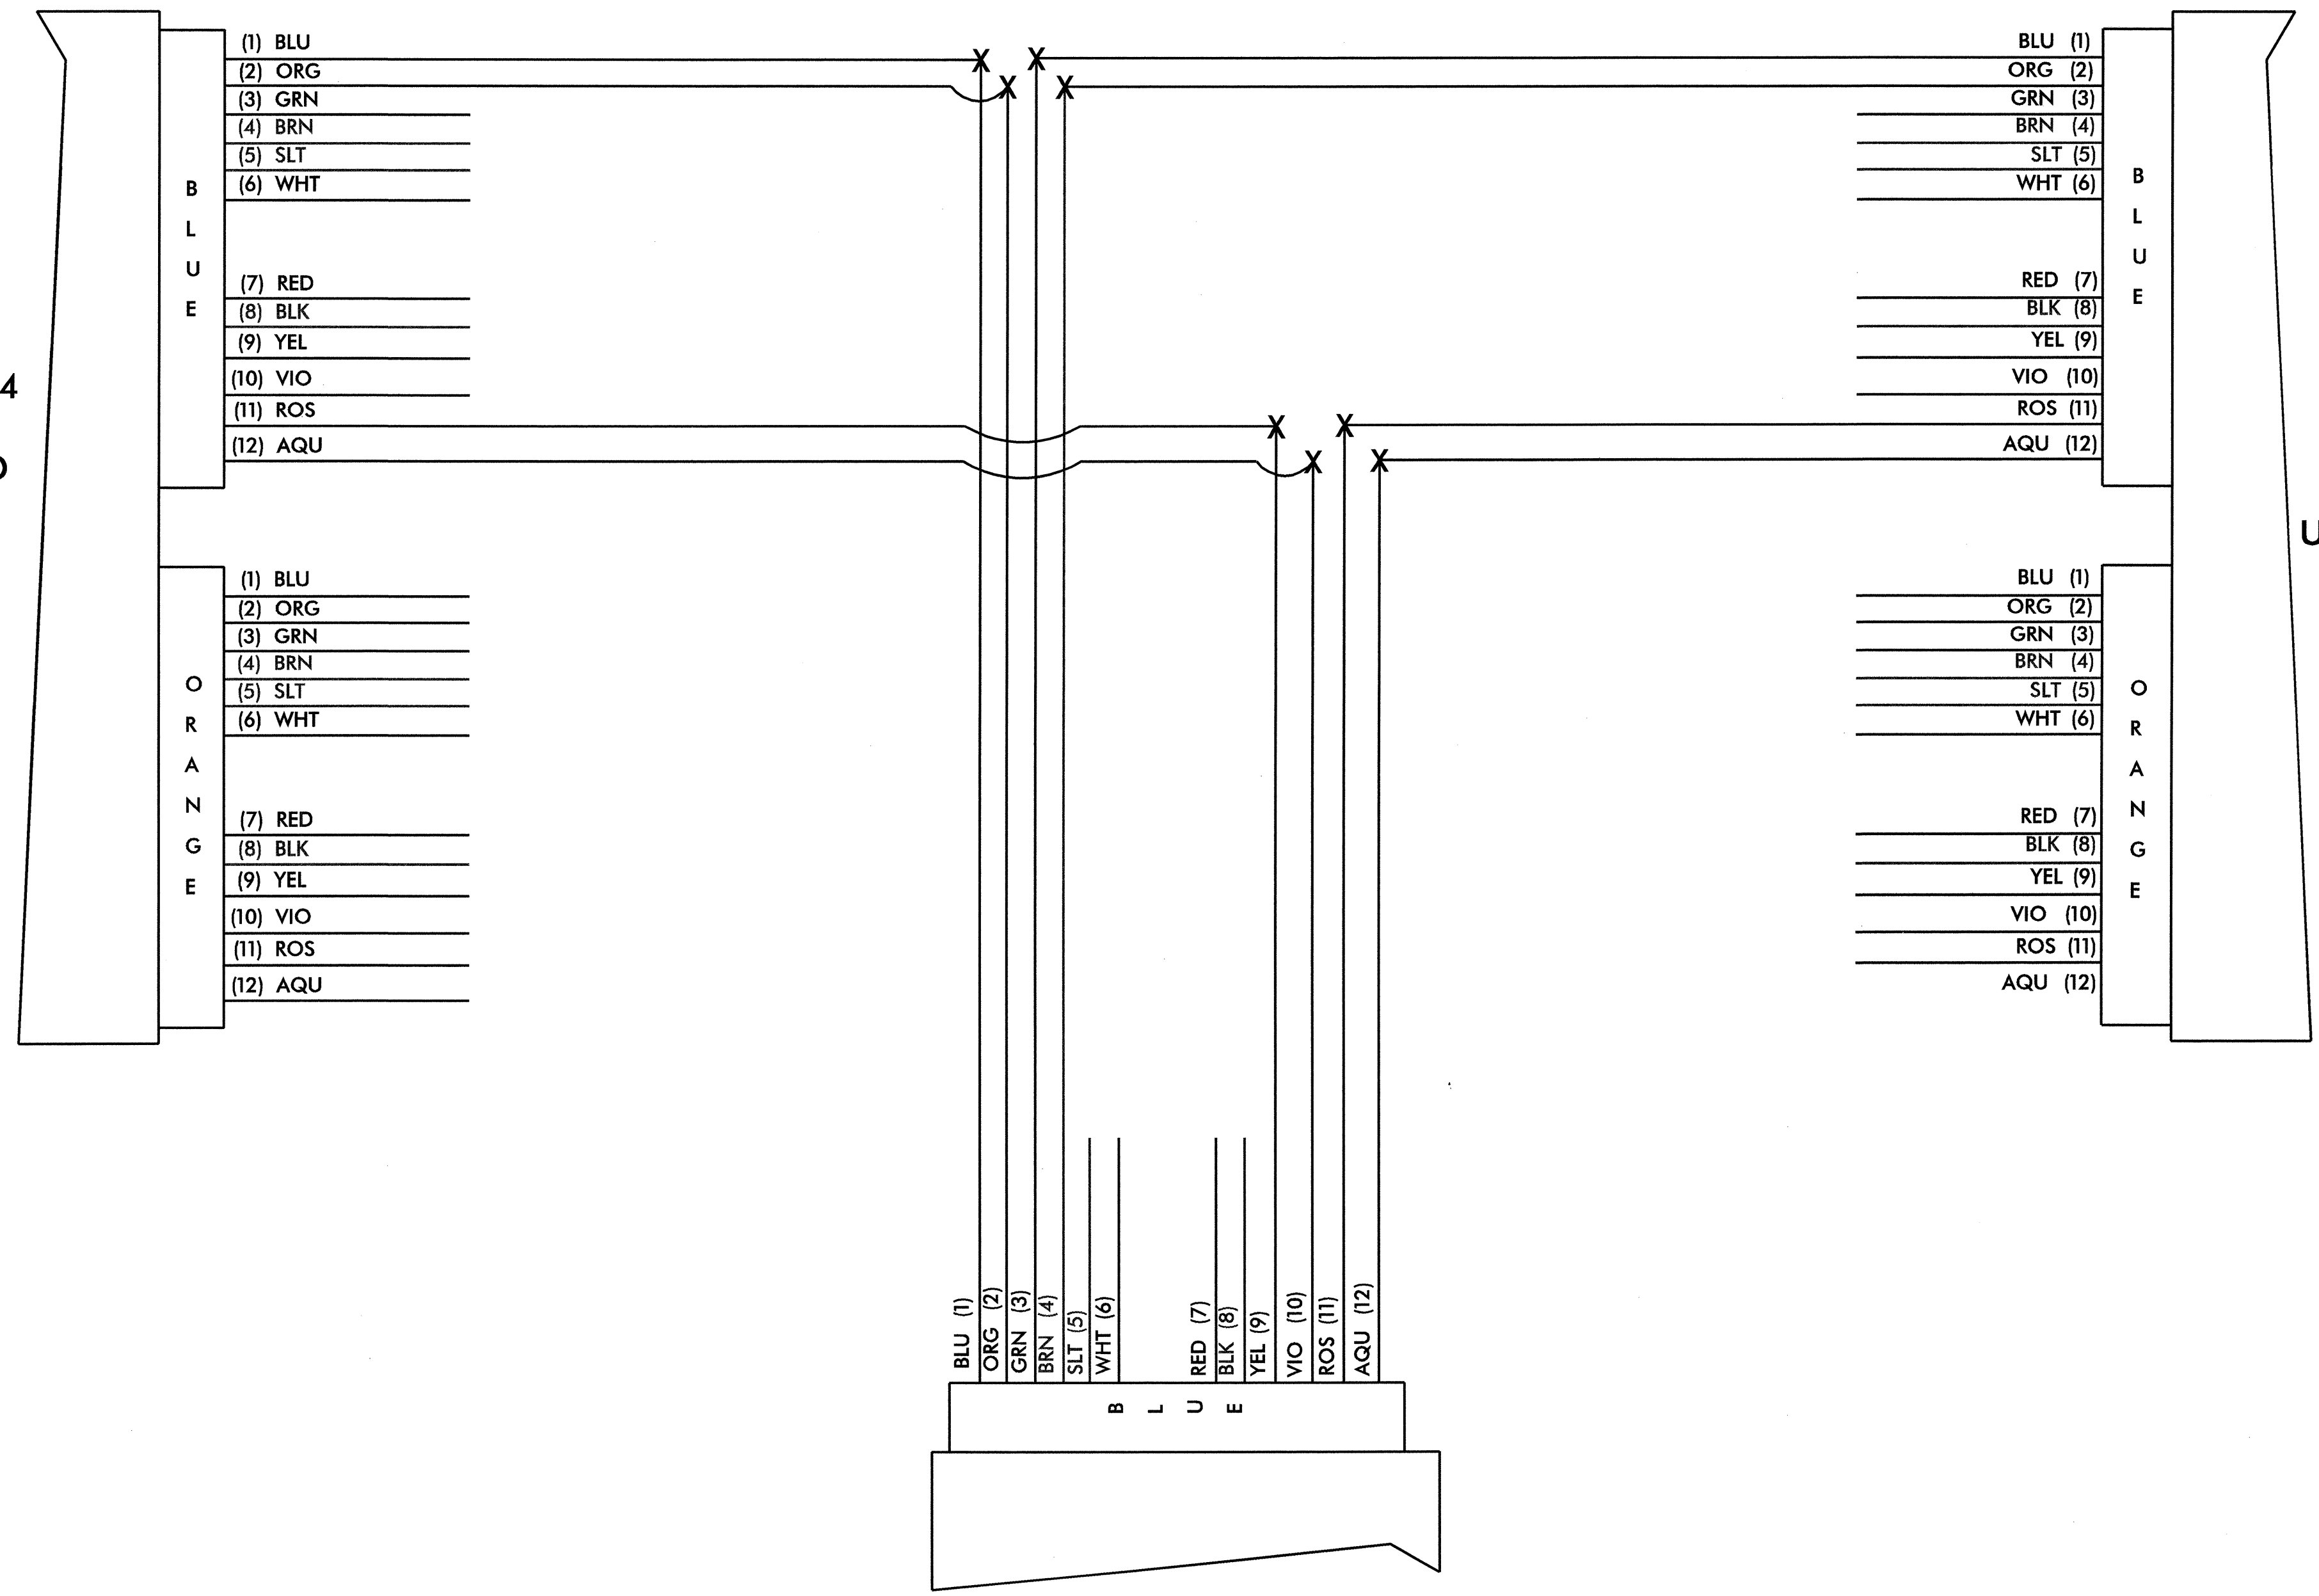

24 FIBER TO AERIAL SPLICE
ENCLOSURE AT I-85 BUS,
US 29-70 SOUTH BOUND RAMP
(07-1578)
INTERSECTION I.D. #712

12 FIBER DROP CABLE TO
SIGNAL CABINET AT
SR 1113 (KIVETT DRIVE) AND
SR 1355 (HARVEY ROAD)
(07-1283)
INTERSECTION I.D. #711

	SPLICE PLAN FIBER OPTIC CABLE SR 1113 (KIVETT DRIVE) AT PENDLETON STREET		
	DIVISION 07 PLAN DATE: 05-15-04 PREPARED BY: C.B. HOLDEN SCALE: N/A	GUILFORD COUNTY REVIEWED BY: D.W. NORTON TR&M PROJ.#: 302-079-SIG5	