


AERIAL SPLICE ENCLOSURE AT
SR 1113 (KIVETT DRIVE) AND
SR 1332 (SCIENTIFIC DRIVE)
(07-0856)

LEGEND
X = FUSION SPLICE

COLOR CODE
TIA/EIA 598-A

- (1) BLUE
- (2) ORANGE
- (3) GREEN
- (4) BROWN
- (5) SLATE
- (6) WHITE
- (7) RED
- (8) BLACK
- (9) YELLOW
- (10) VIOLET
- (11) ROSE
- (12) AQUA

48 FIBER FROM SPLICE CABINET
S-63 AT SR 1113 (KIVETT DRIVE)
AND PENDLETON STREET
(07-1467)
INTERSECTION I.D. #708

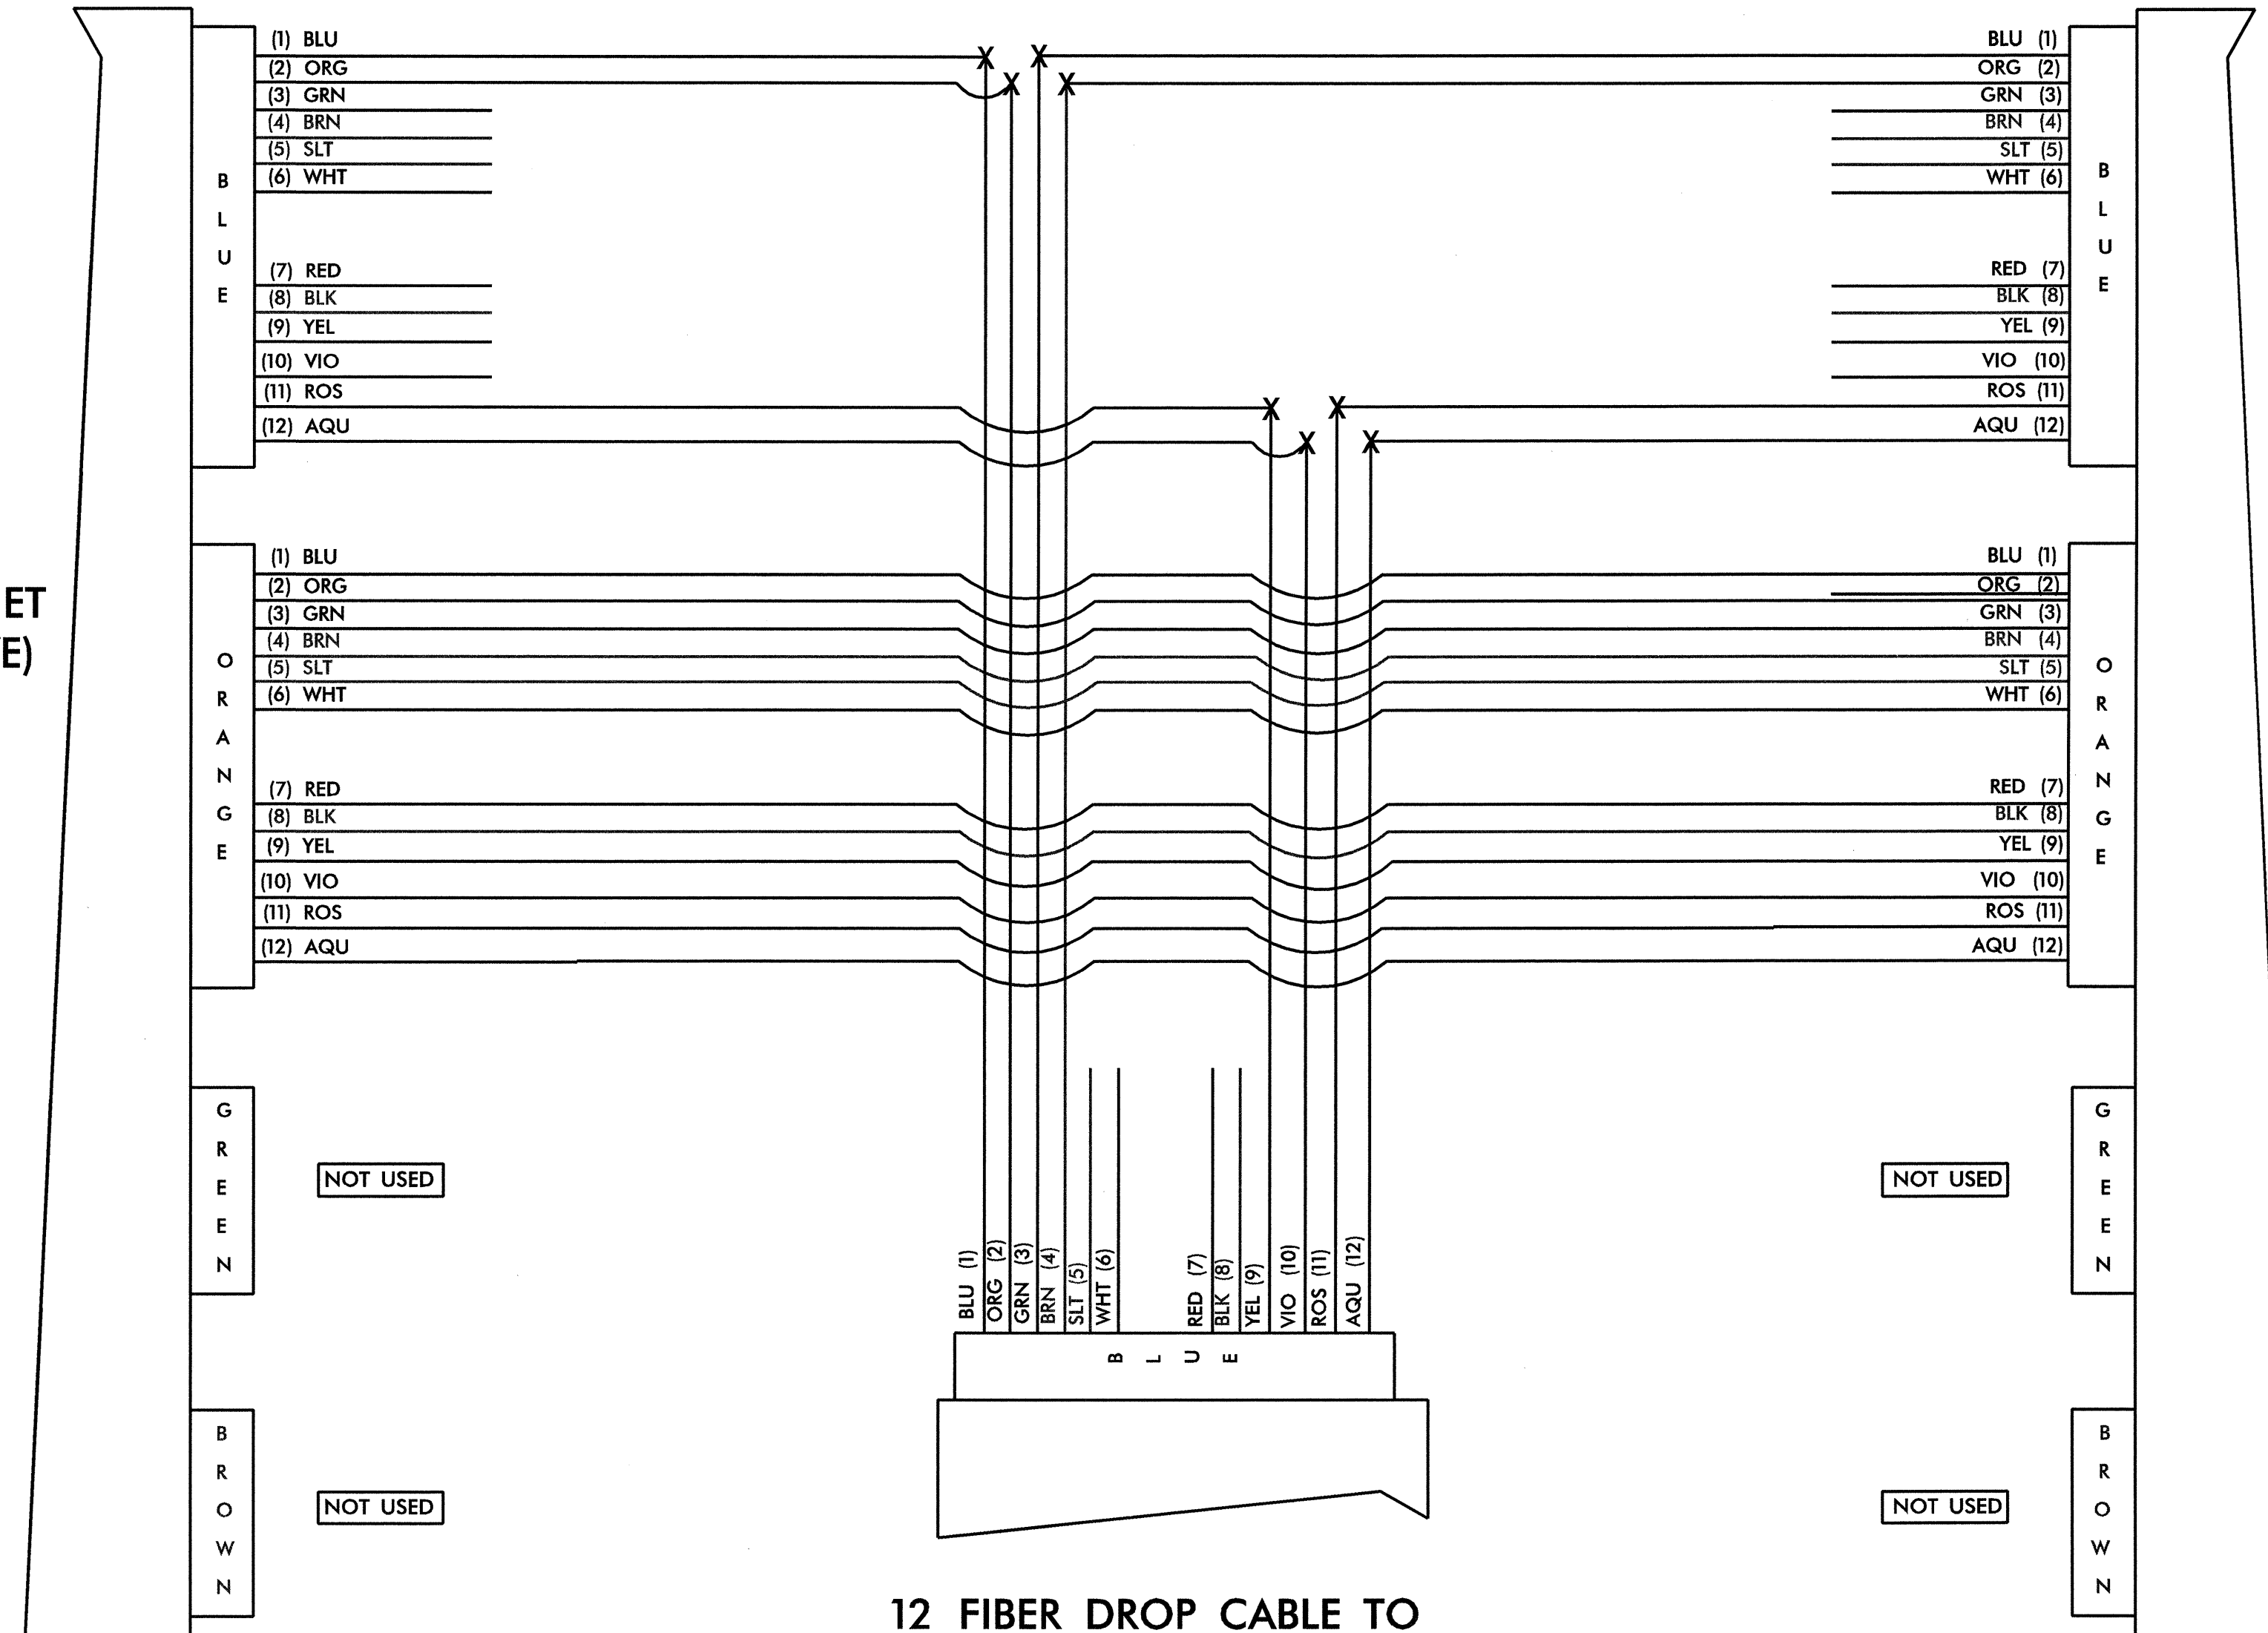

48 FIBER TO SPLICE CABINET S-64
AT SR 1113 (KIVETT DRIVE) AND
TRIANGLE LAKE ROAD/DILLON ROAD
(07-2052)
INTERSECTION I.D. #710

12 FIBER DROP CABLE TO
SIGNAL CABINET AT SR 1113 (KIVETT DRIVE)
AND SCIENTIFIC DRIVE
(07-0856)
INTERSECTION I.D. #709

	SPLICE PLAN FIBER OPTIC CABLE SR 1113 (KIVETT DRIVE) AT PENDLETON STREET		SEAL NORTH CAROLINA PROFESSIONAL ENGINEER DUVAL W. MORTON 19798								
	DIVISION 07 PLAN DATE: 05-15-04 PREPARED BY: C.B. HOLDEN	GUILFORD COUNTY REVIEWED BY: D.W. MORTON RK&K PROJ.# 302-079-SIG5		HIGH POINT DATE: _____ INIT.: _____ DATE: _____							
SCALE N/A	REVISIONS <table border="1"> <tr> <th>NO.</th> <th>DATE</th> <th>INIT.</th> <th>DATE</th> </tr> <tr> <td> </td> <td> </td> <td> </td> <td> </td> </tr> </table>			NO.	DATE	INIT.	DATE				
NO.	DATE	INIT.	DATE								
SIGNATURE: <i>Duval W. Morton</i> 7.7.04 DATE: _____			SEAL NORTH CAROLINA PROFESSIONAL ENGINEER DUVAL W. MORTON 19798								