
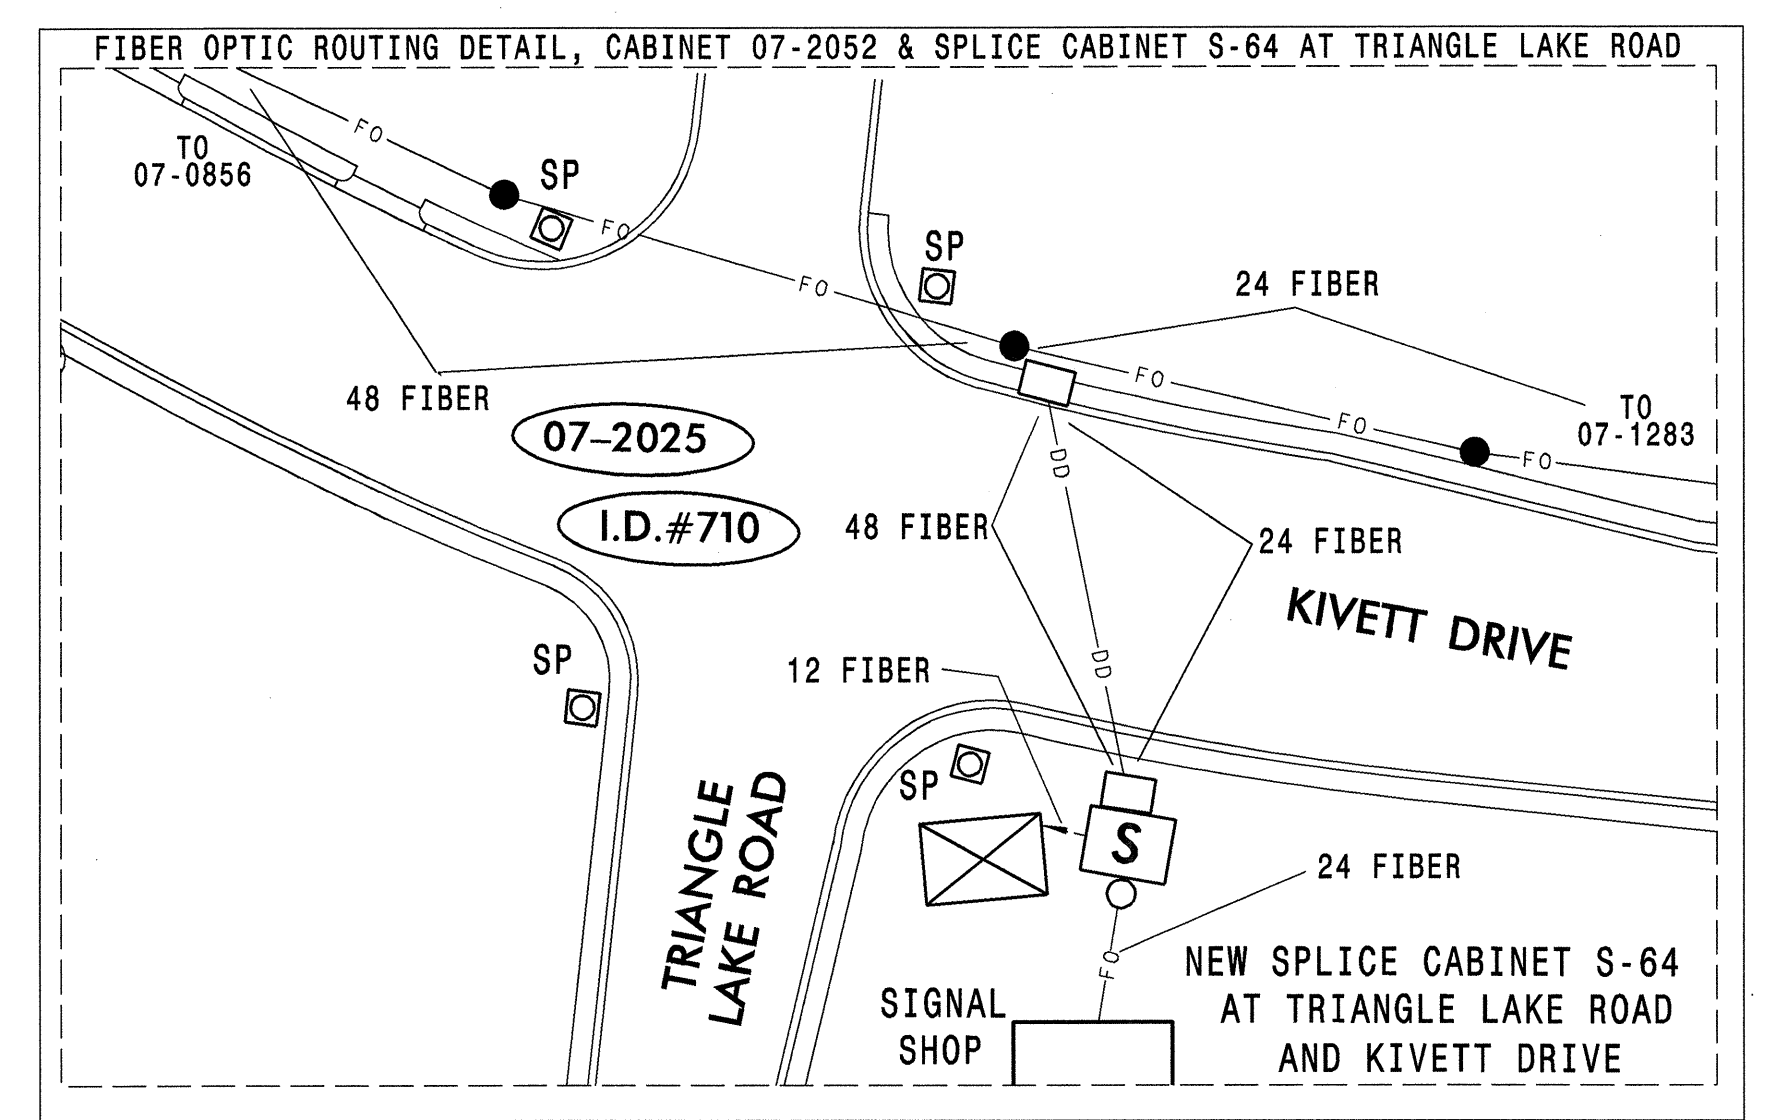


PHASE 1 PHASE 2

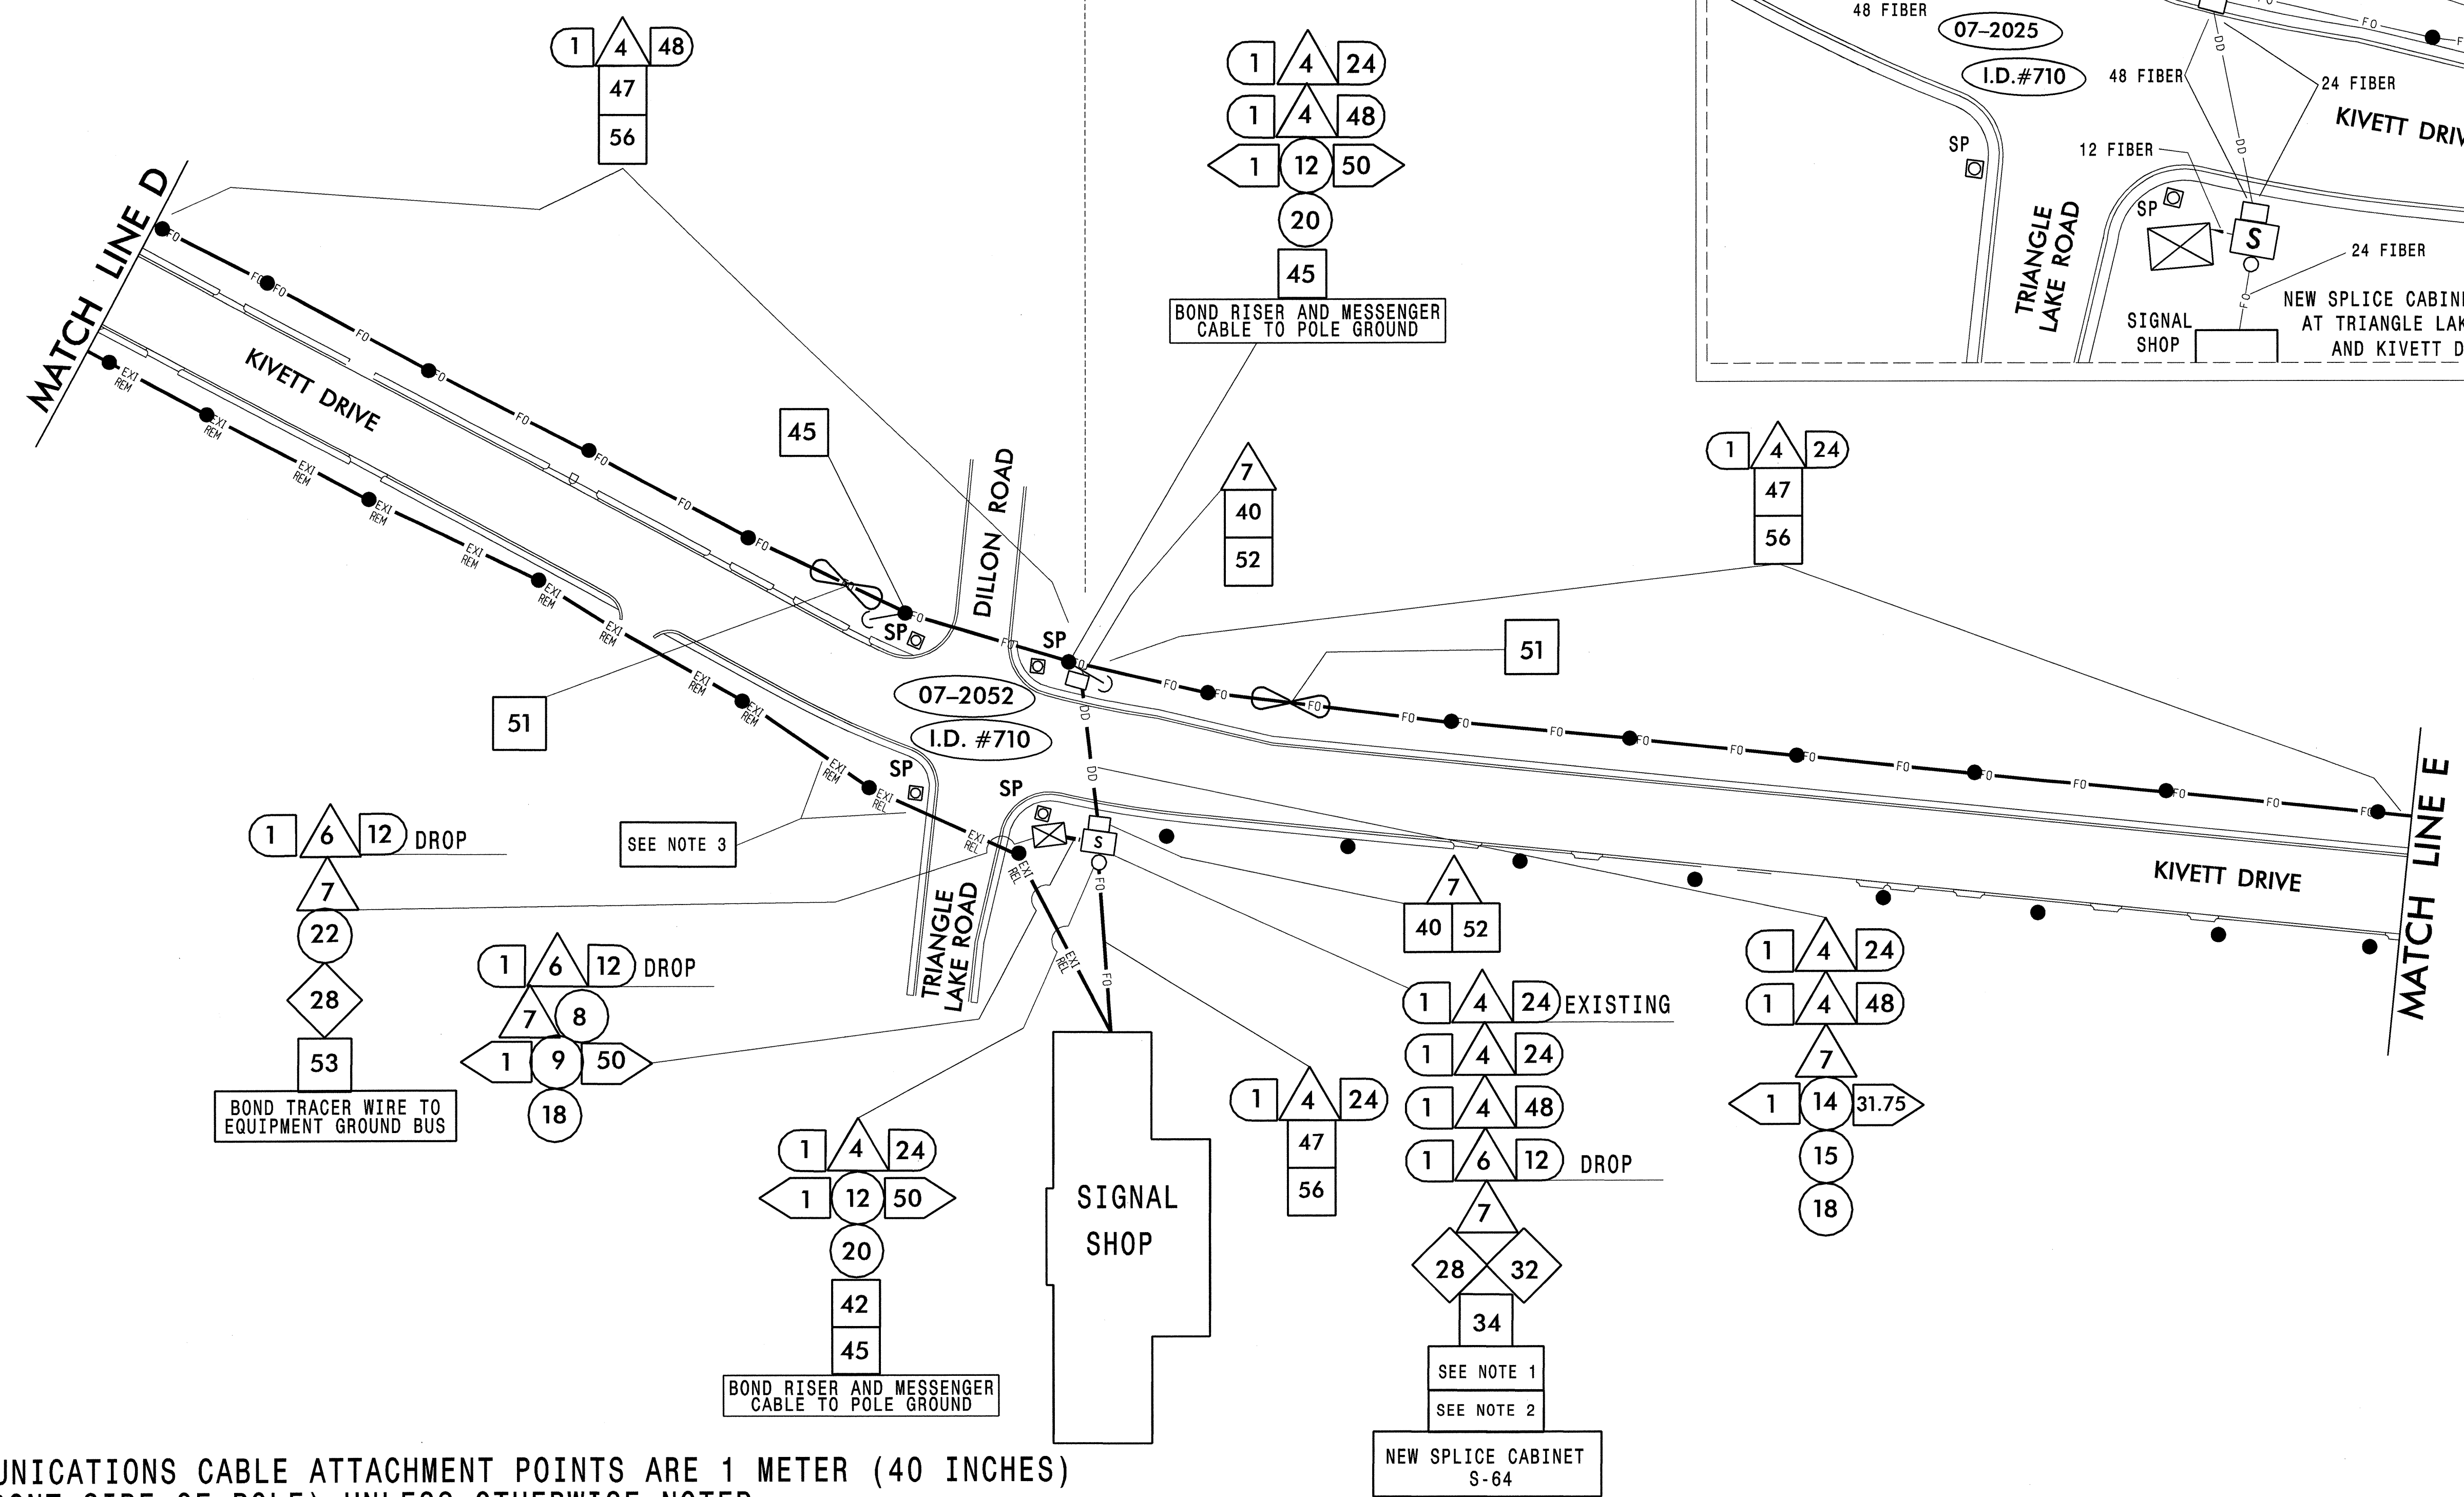

ALL NCDOT COMMUNICATIONS CABLE ATTACHMENT POINTS ARE 1 METER (40 INCHES) BELOW POWER (FRONT SIDE OF POLE) UNLESS OTHERWISE NOTED.

- NOTES :
- 1) STORE 18 METERS OF NEW 24 FIBER COMMUNICATIONS CABLE
 - 2) STORE 18 METERS OF NEW 48 FIBER COMMUNICATIONS CABLE
 - 3) LOCATE 24 FIBER SM CABLE LOCATED BETWEEN SIG. INV. # 07-0856 AND ENTERING THE SIGNAL SHOP. CUT CABLE AND RE-ROUTE TO THE NEW SPLICE CABINET S-64 LOCATED AT THE SIGNAL SHOP. STORE 18 METERS OF EXISTING 24 FIBER COMMUNICATIONS CABLE IN SPLICE CABINET

<p>PLANS PREPARED BY : RUMMEL KLEPPER & KAHL, LLP <i>consulting engineers</i> 5800 FARINGDON PLACE SUITE 105 RALEIGH, NORTH CAROLINA 27609-3960</p> <p>FOR DIVISION OF HIGHWAYS</p>	<p>122 N. McDowell St., Raleigh, NC 27603</p>	<p>COMMUNICATIONS CABLE AND CONDUIT ROUTING PLANS</p>		
		<p>DIVISION 07 GUILFORD COUNTY HIGH POINT</p>		
		<p>PLAN DATE: 05-15-04</p>	<p>REVIEWED BY: D. W. NORTON</p>	
<p>PREPARED BY: C. B. HOLDEN</p>		<p>RK&K PROJECT NO. 302-079-SIG5</p>	<p>REVISIONS</p>	<p>INIT. DATE</p>
<p>SCALE</p>		<p>7-7-04</p>		<p>SIG. INVENTORY NO. CABLE06_20040415.SIG</p>